




COMPACTED FILL DETAIL
WHERE SIDEWALK IS CONSTRUCTED
(See Plan Sheets for Locations)

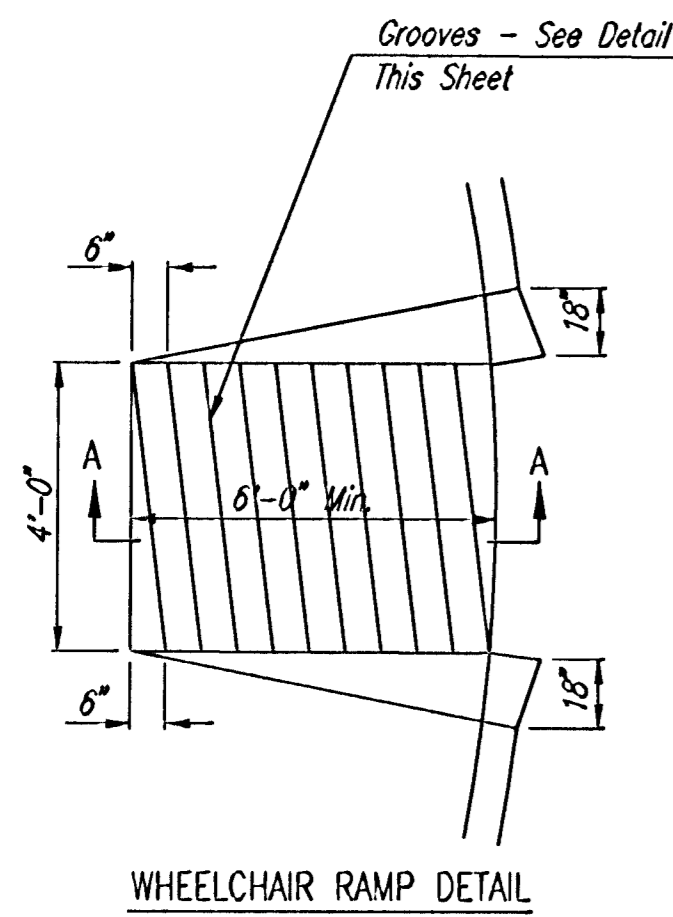


WHEELCHAIR RAMP DETAIL

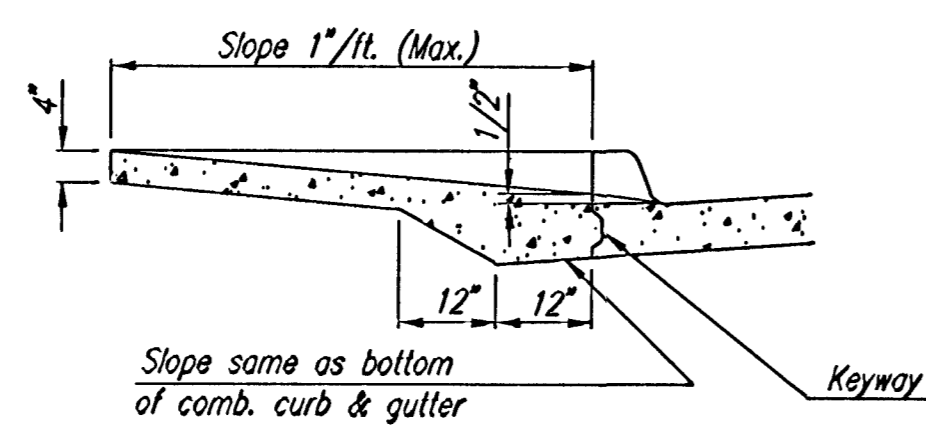

SECTION A-A

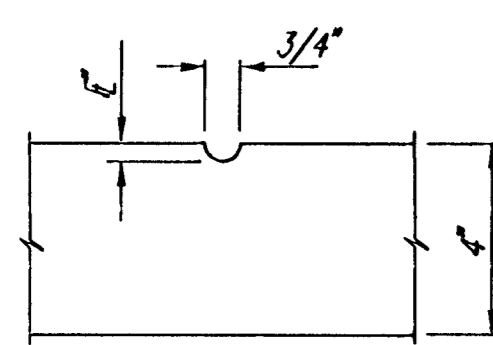


GROOVE DETAIL

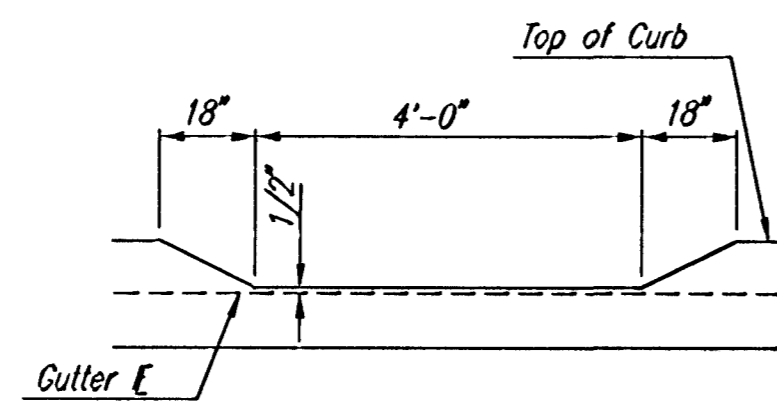


DEPRESSED CURB DETAIL


TYPICAL WHEELCHAIR RAMP DETAILS

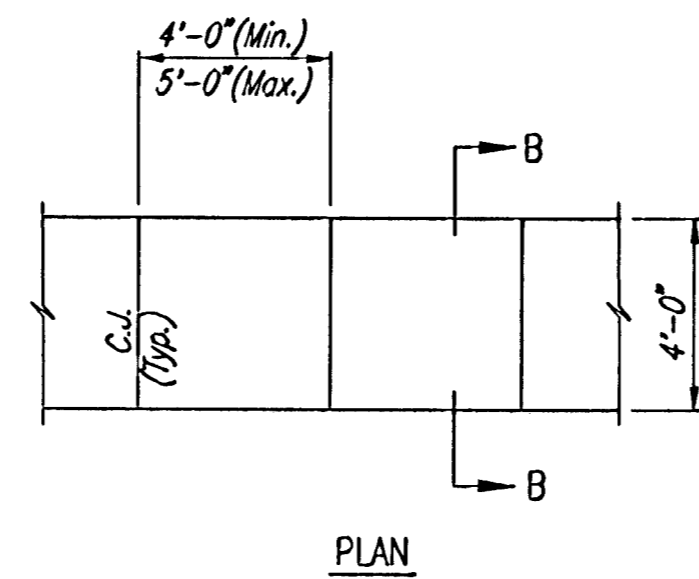


PLAN

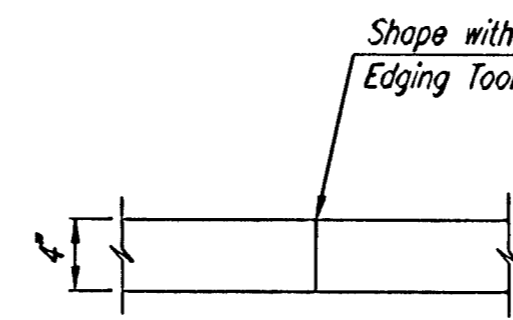

CONSTRUCTION JOINT

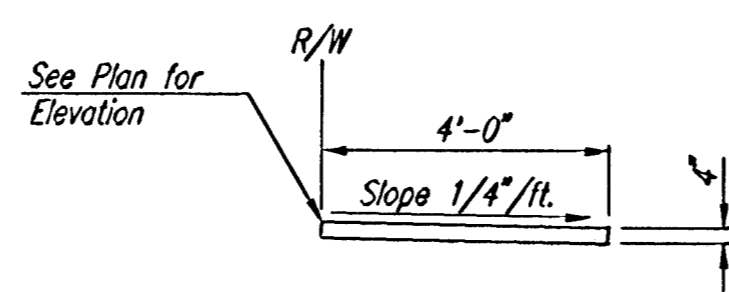

SECTION B-B

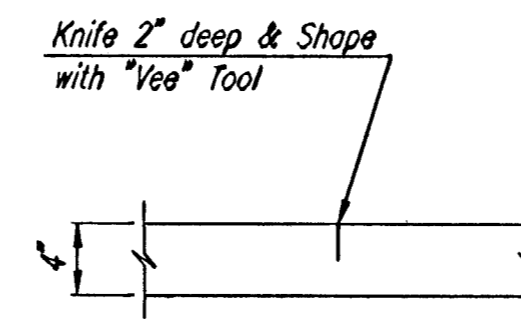

CONTRACTION JOINT

CONTRACTION JOINT

4" WALK DETAILS

DSNR: BER OPER: BJS SCALE: 1=10.00
C:\2001\01372\007\MISC\DL1 03-05-2003 08:28:56 am

No.	Revision	By	Date
FOREST LAKES WEST-PHASE 4 CITY OF WICHITA, KANSAS MISCELLANEOUS PAVING DETAILS CITY OF WICHITA PROJ. NO. 472-82873 Professional Engineering Consultants, P.A. 303 S. TOPEKA • WICHITA, KANSAS 67202 316-262-2691 • FAX 316-262-3003			
Designed by	BER	Job No.	35-01372-007
Drawn by	BJS	Date	JAN 2003
			SH. 8 of 14

