
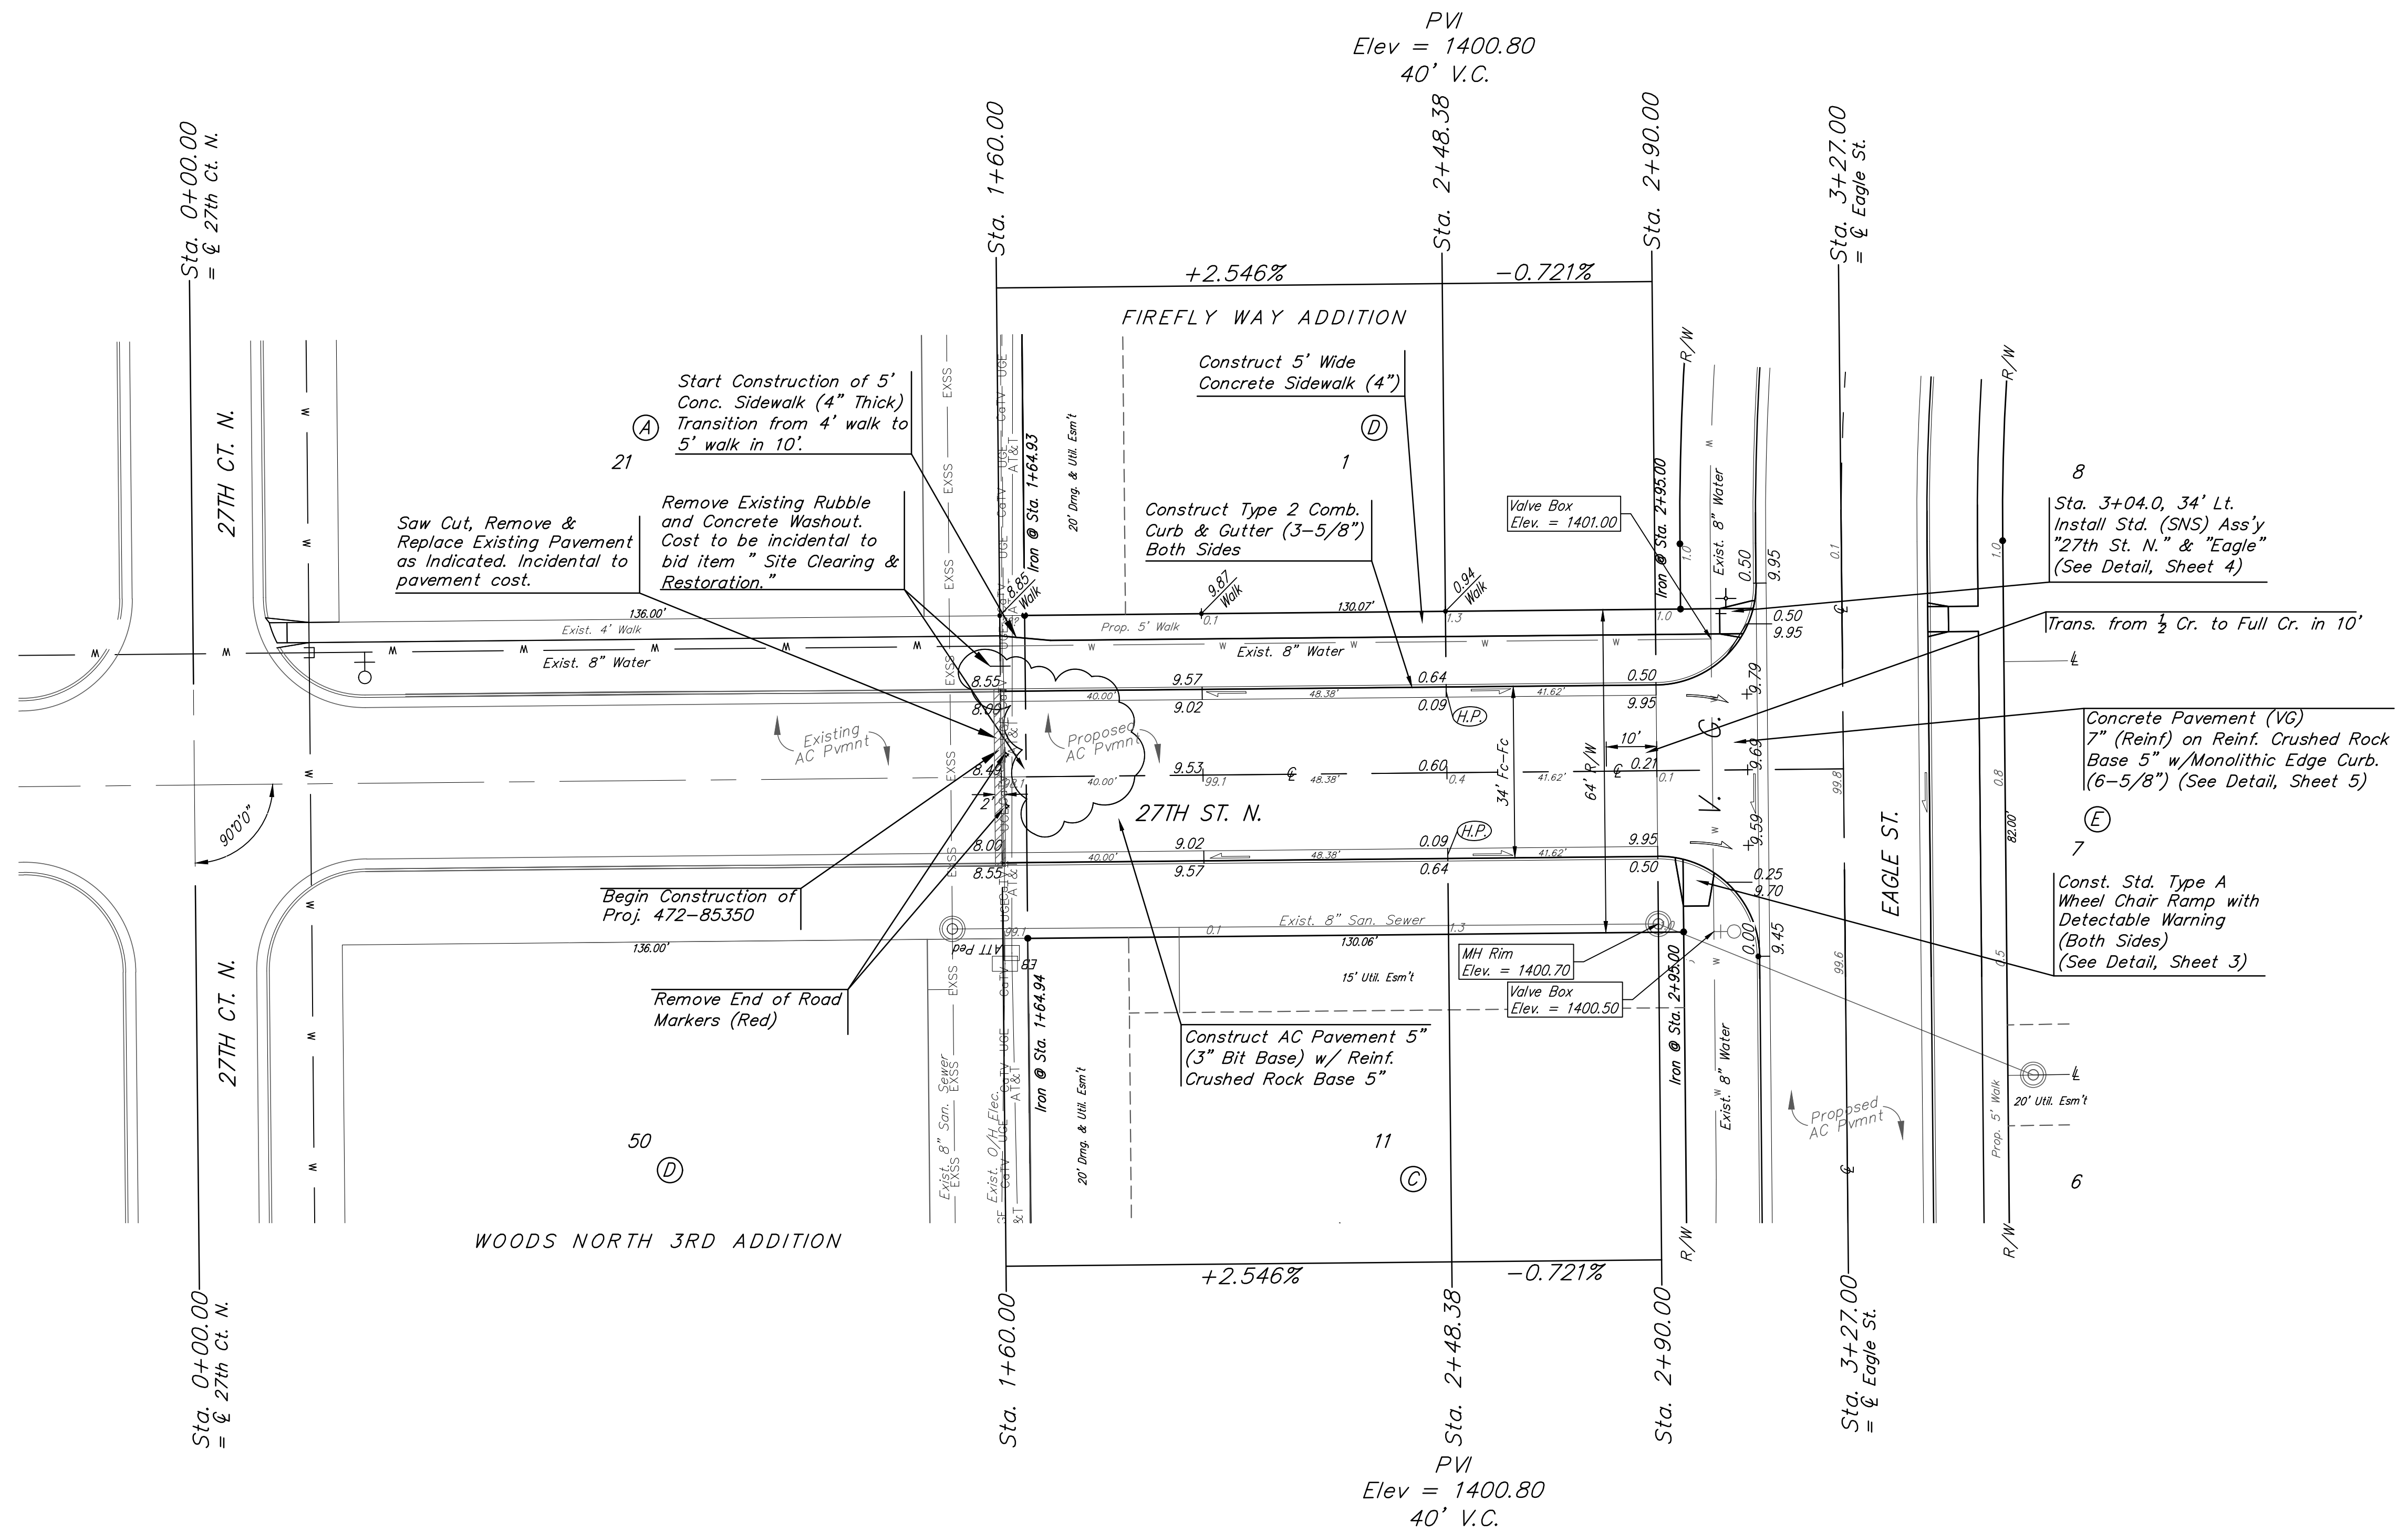


BENCHMARKS:
 BM #1: Disc on Top of Curb
 South Side of 27th St. N. and
 West of 27th Ct. N.
 Woods North 3rd Addition
 Elev. = 1397.69 NAVD88

BM #2: Northwest 1/4 Corner
 Government Lot 2, Sec. 3, TWP.
 27-S, R-2-E
 Elev. = 1405.78 NAVD88

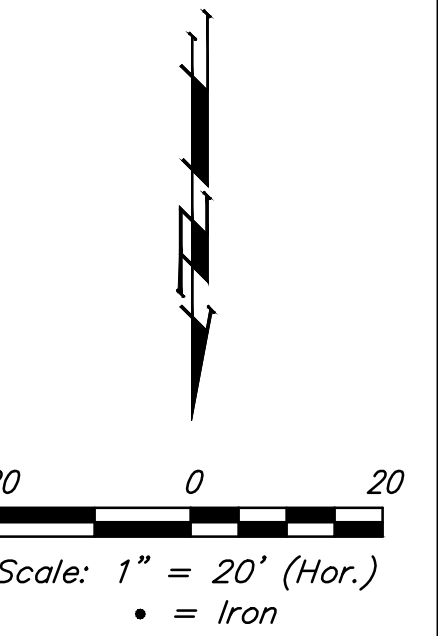

VALVE LOCATION TABLE

VALVE NUMBER	BASELINE STATION	OFFSET DISTANCE	OFFSET DIRECTION
1	3+01.00	26.00'	Lt
2	3+01.00	32.00'	Rt
3	19+24.87	26.00'	Rt
4	19+43.65	26.00'	Rt
5	21+42.14	26.00'	Rt
6	30+61.92	27.60'	Rt
7	0+35.54	23.80'	Rt
8	1+36.80	23.00'	Lt

Roll type curb & gutter to be constructed on the pavement on this sheet.
 Top of curb elevation are given for full height curb.

	Firefly Way Addition Phase I	
	27TH ST. N. Sta. 0+00.00 to Sta. 3+27.00	
<small>Baughman Company, P.A. 315 Ellis St. Wichita, KS 67211 P 316-262-7271 F 316-262-0149 ENGINEERING SURVEYING PLANNING LANDSCAPE ARCHITECTURE</small>		
PROJECT NUMBER 472-85350	DESIGN AEG	DRAWN DJL
REVISIONS:	APPROVED	DATE 2/17
	SCALE Noted	SHEET 7 OF 38