
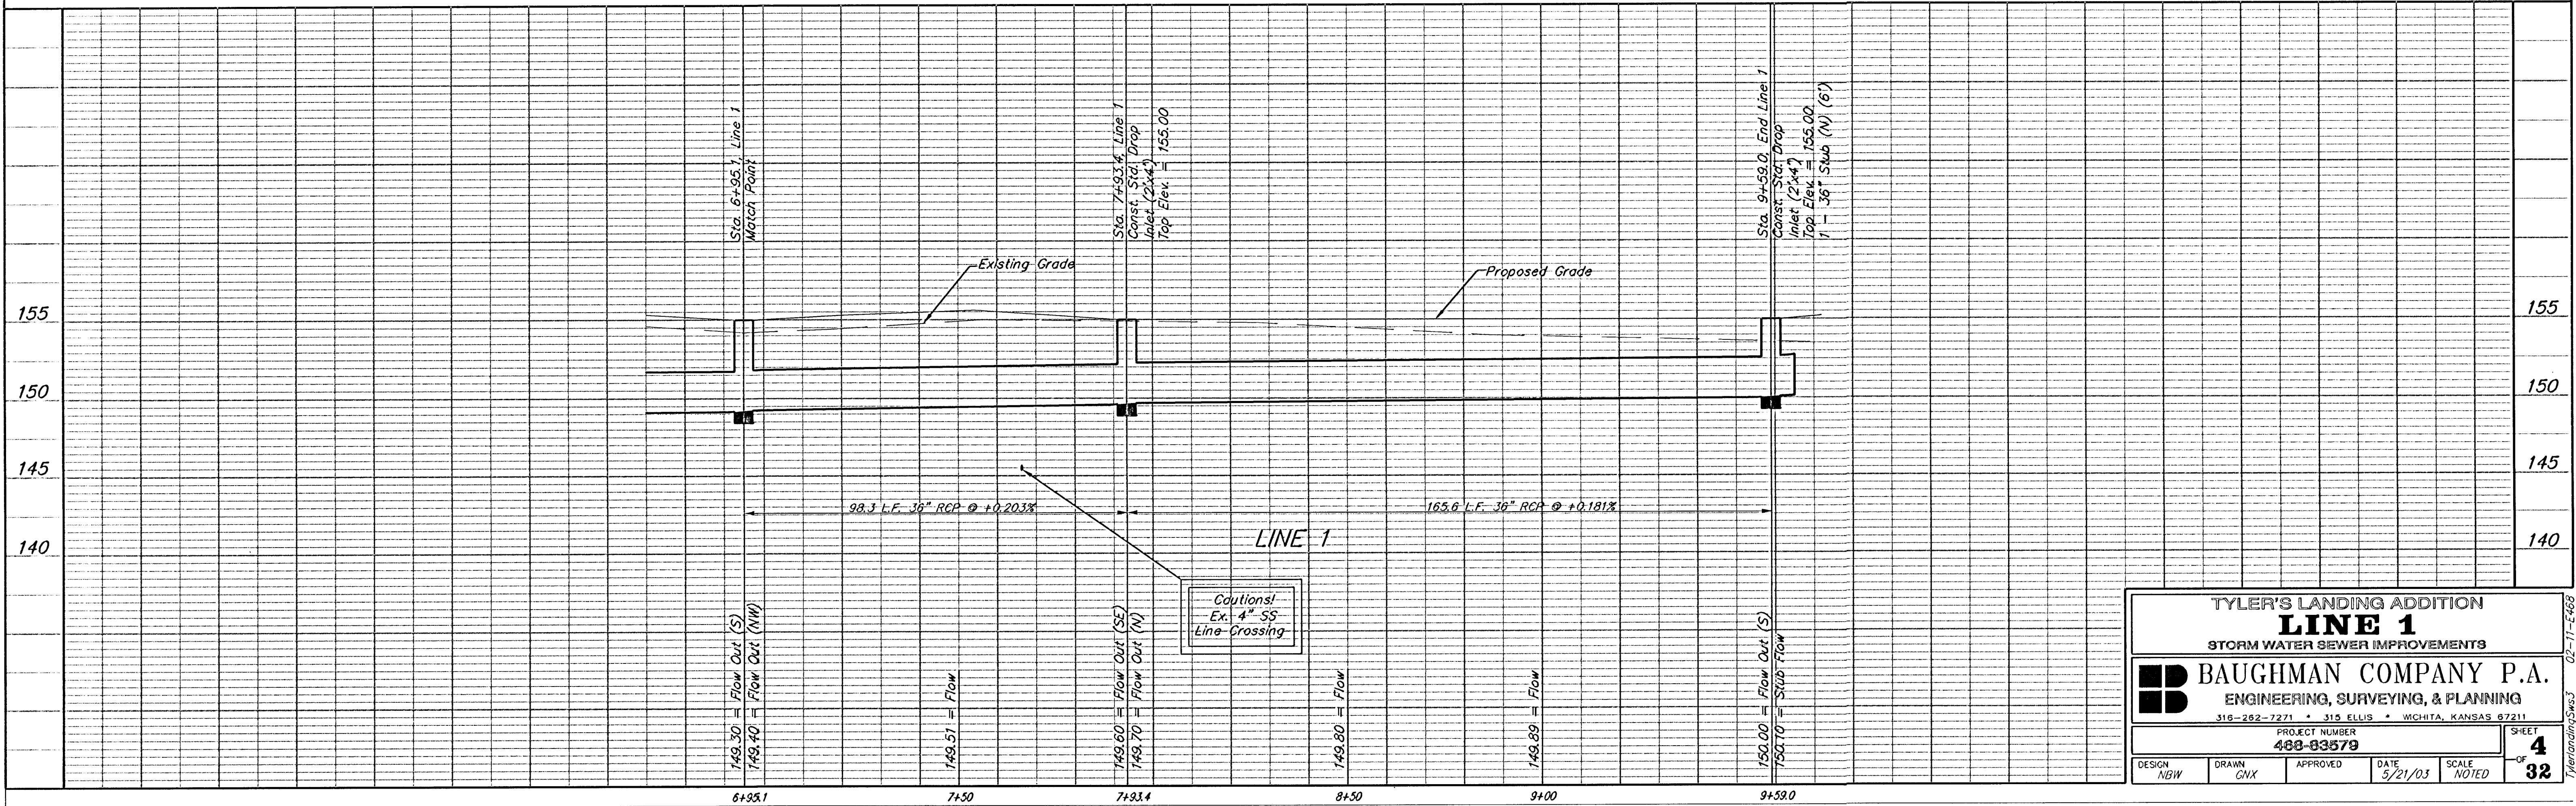


BENCHMARKS:

- BM #1: 80d Spike in West face
of North High Line Pole in
East R/W Tyler Road 1/2
mile of South of 37th Street North.
Elev. = 176.05 City Datum (1363.45 NGVD)
- BM #2: "□" Cut Top of Curb on West
side of Pepper Ridge 15'± South
of Northeast Corner Lot 23, Block
5, Forest Lakes West Addition.
Elev. = 157.12 City Datum (1344.52 NGVD)

Scale: 1" = 20' Horizontal
1" = 5' Vertical
• = Iron

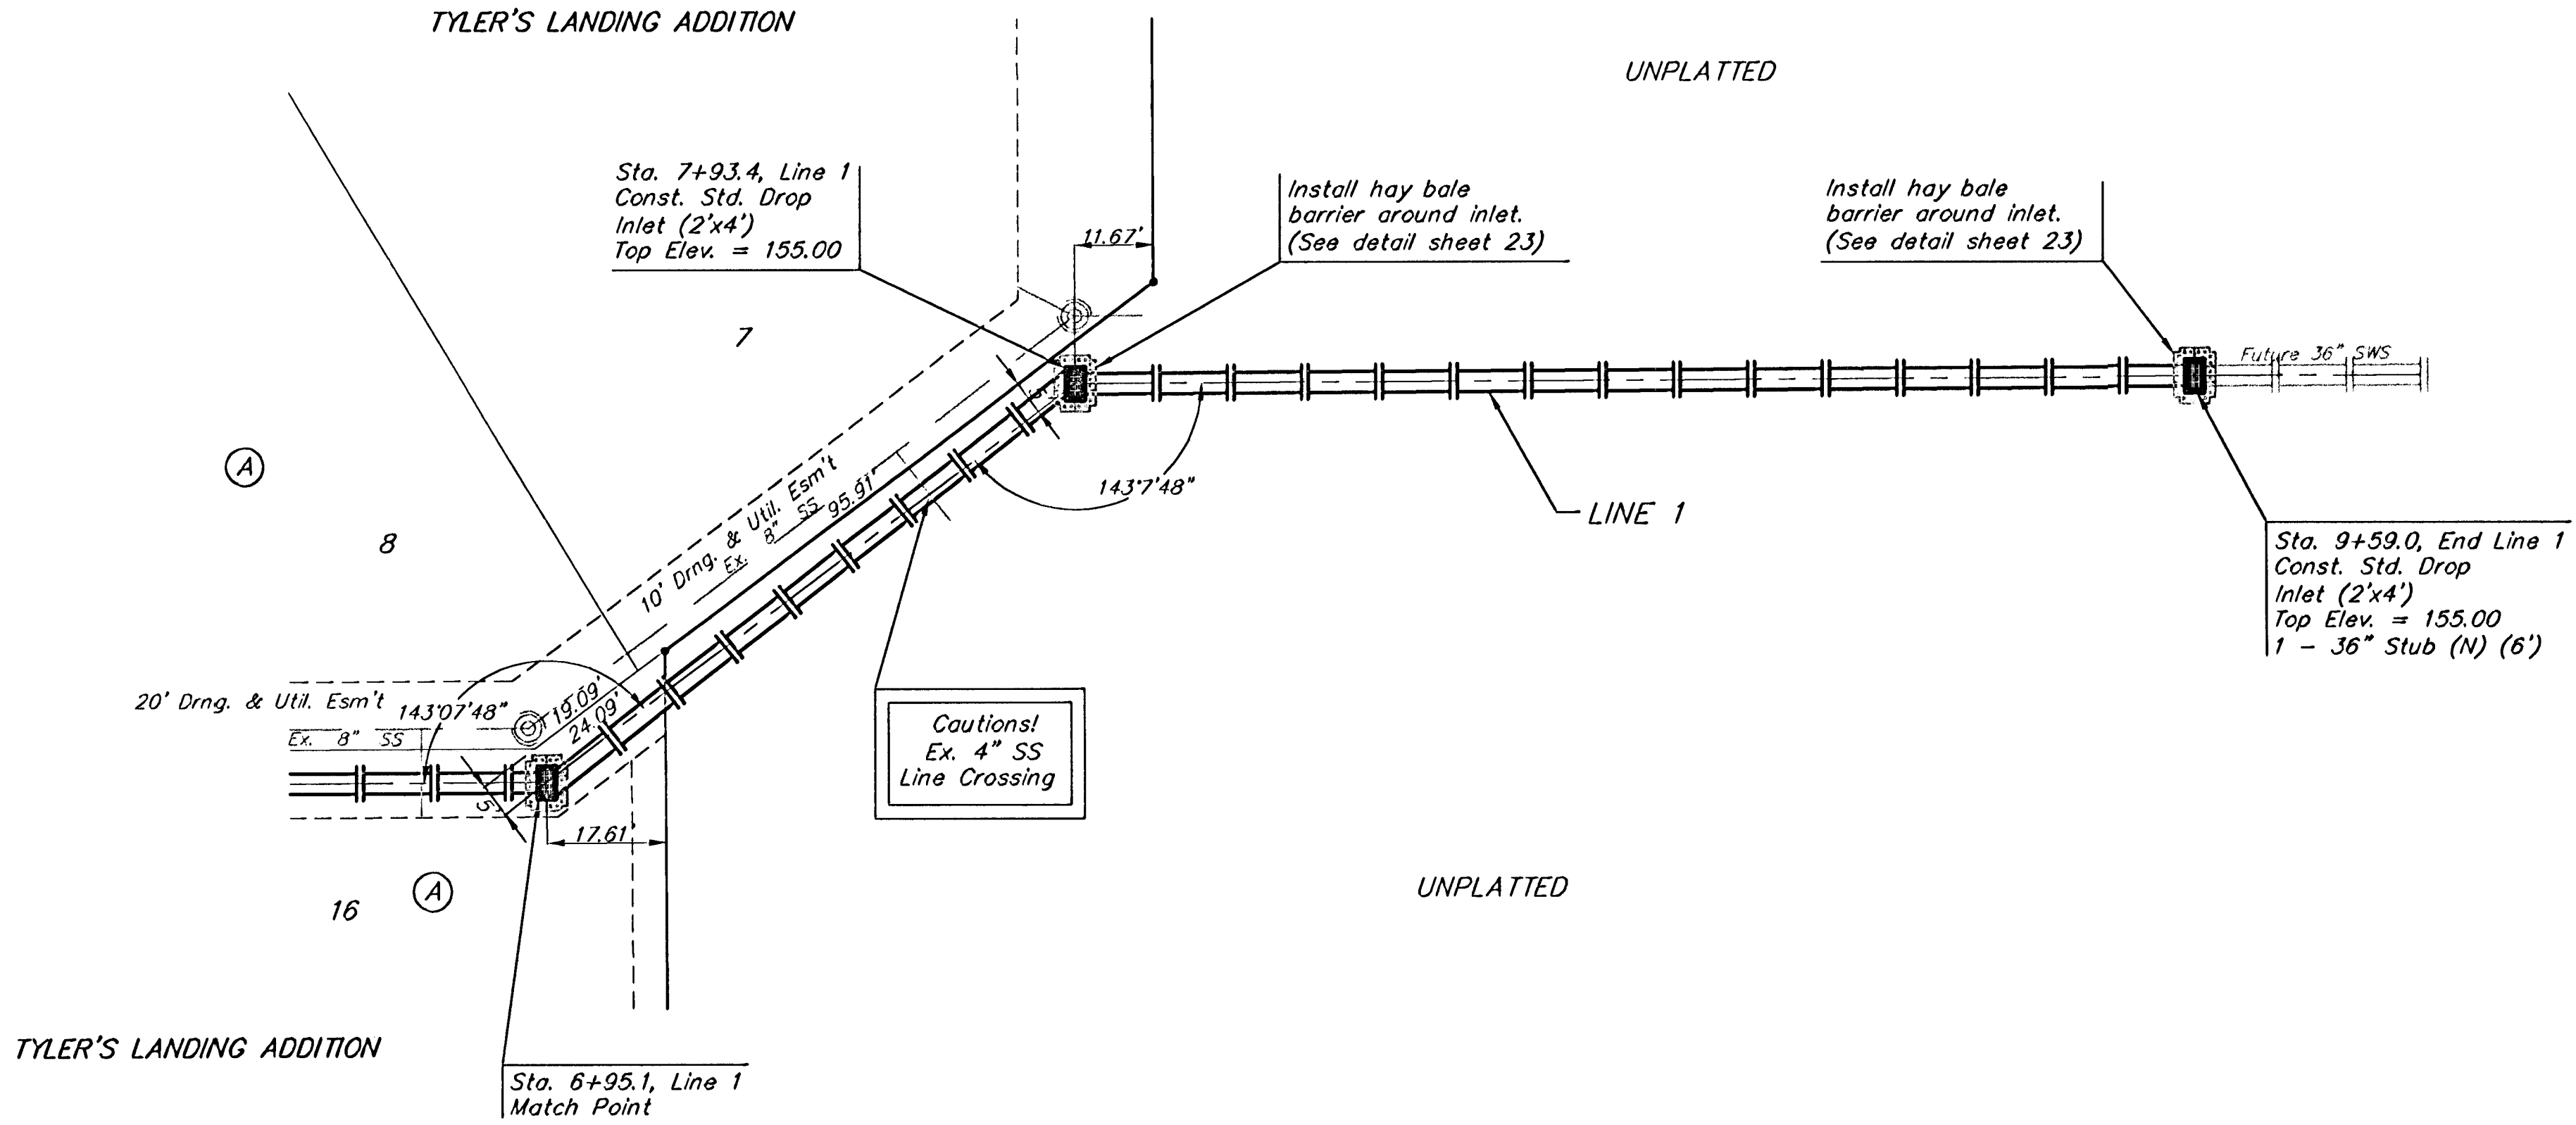

TYLER'S LANDING ADDITION
LINE 1
STORM WATER SEWER IMPROVEMENTS

BAUGHMAN COMPANY P.A.
ENGINEERING, SURVEYING, & PLANNING
316-282-7271 • 315 ELLIS • WCHITA, KANSAS 67211

PROJECT NUMBER
488-83579

DESIGN NBW DRAWN GNX APPROVED DATE 5/21/03 SCALE NOTED

SHEET
4
OF
32

03-11-E468
TylerandSons3