


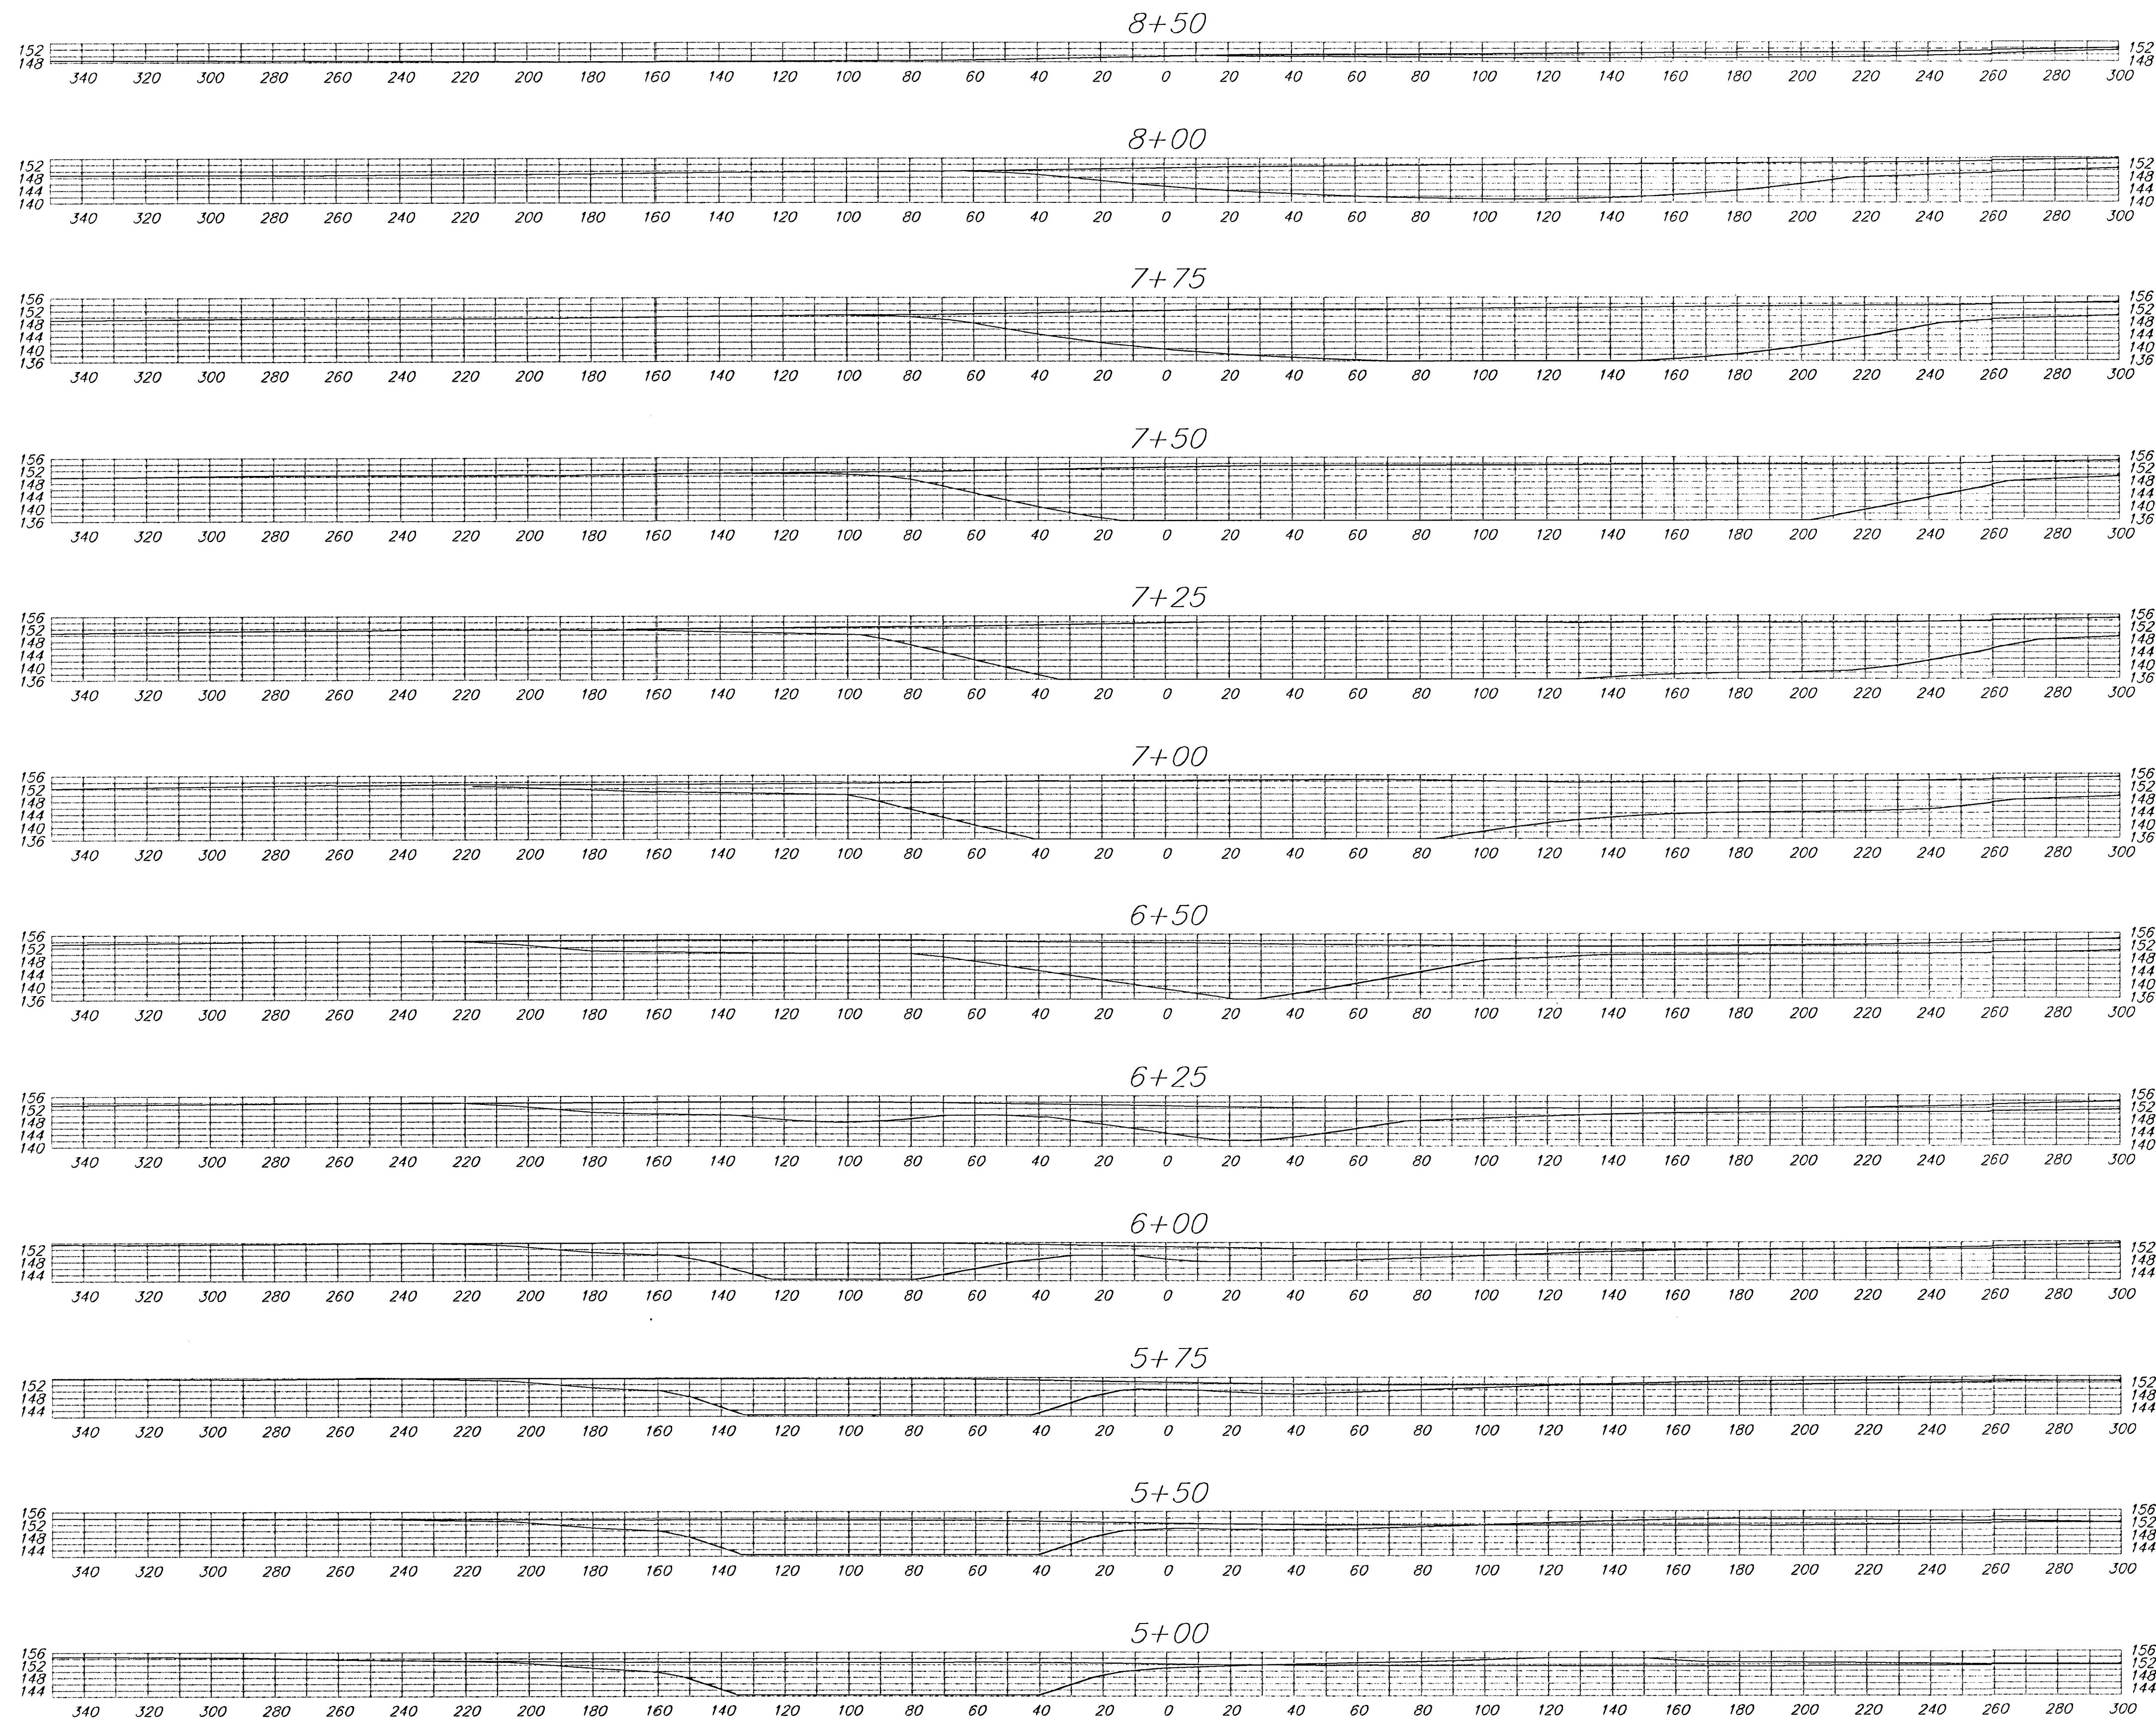

TYLERS LANDING SWD #198				
Pond Cross Sections				
CITY OF WICHITA, KS				
BAUGHMAN COMPANY P.A.				
ENGINEERING, SURVEYING, & PLANNING				
315-262-7271 • 315 ELLIS • WICHITA, KANSAS 67211				
PROJECT NUMBER				
488-83579				
DESIGN	DRAWN AEG	APPROVED	DATE	SCALE 1"=30'
				SHEET 31 OF 32