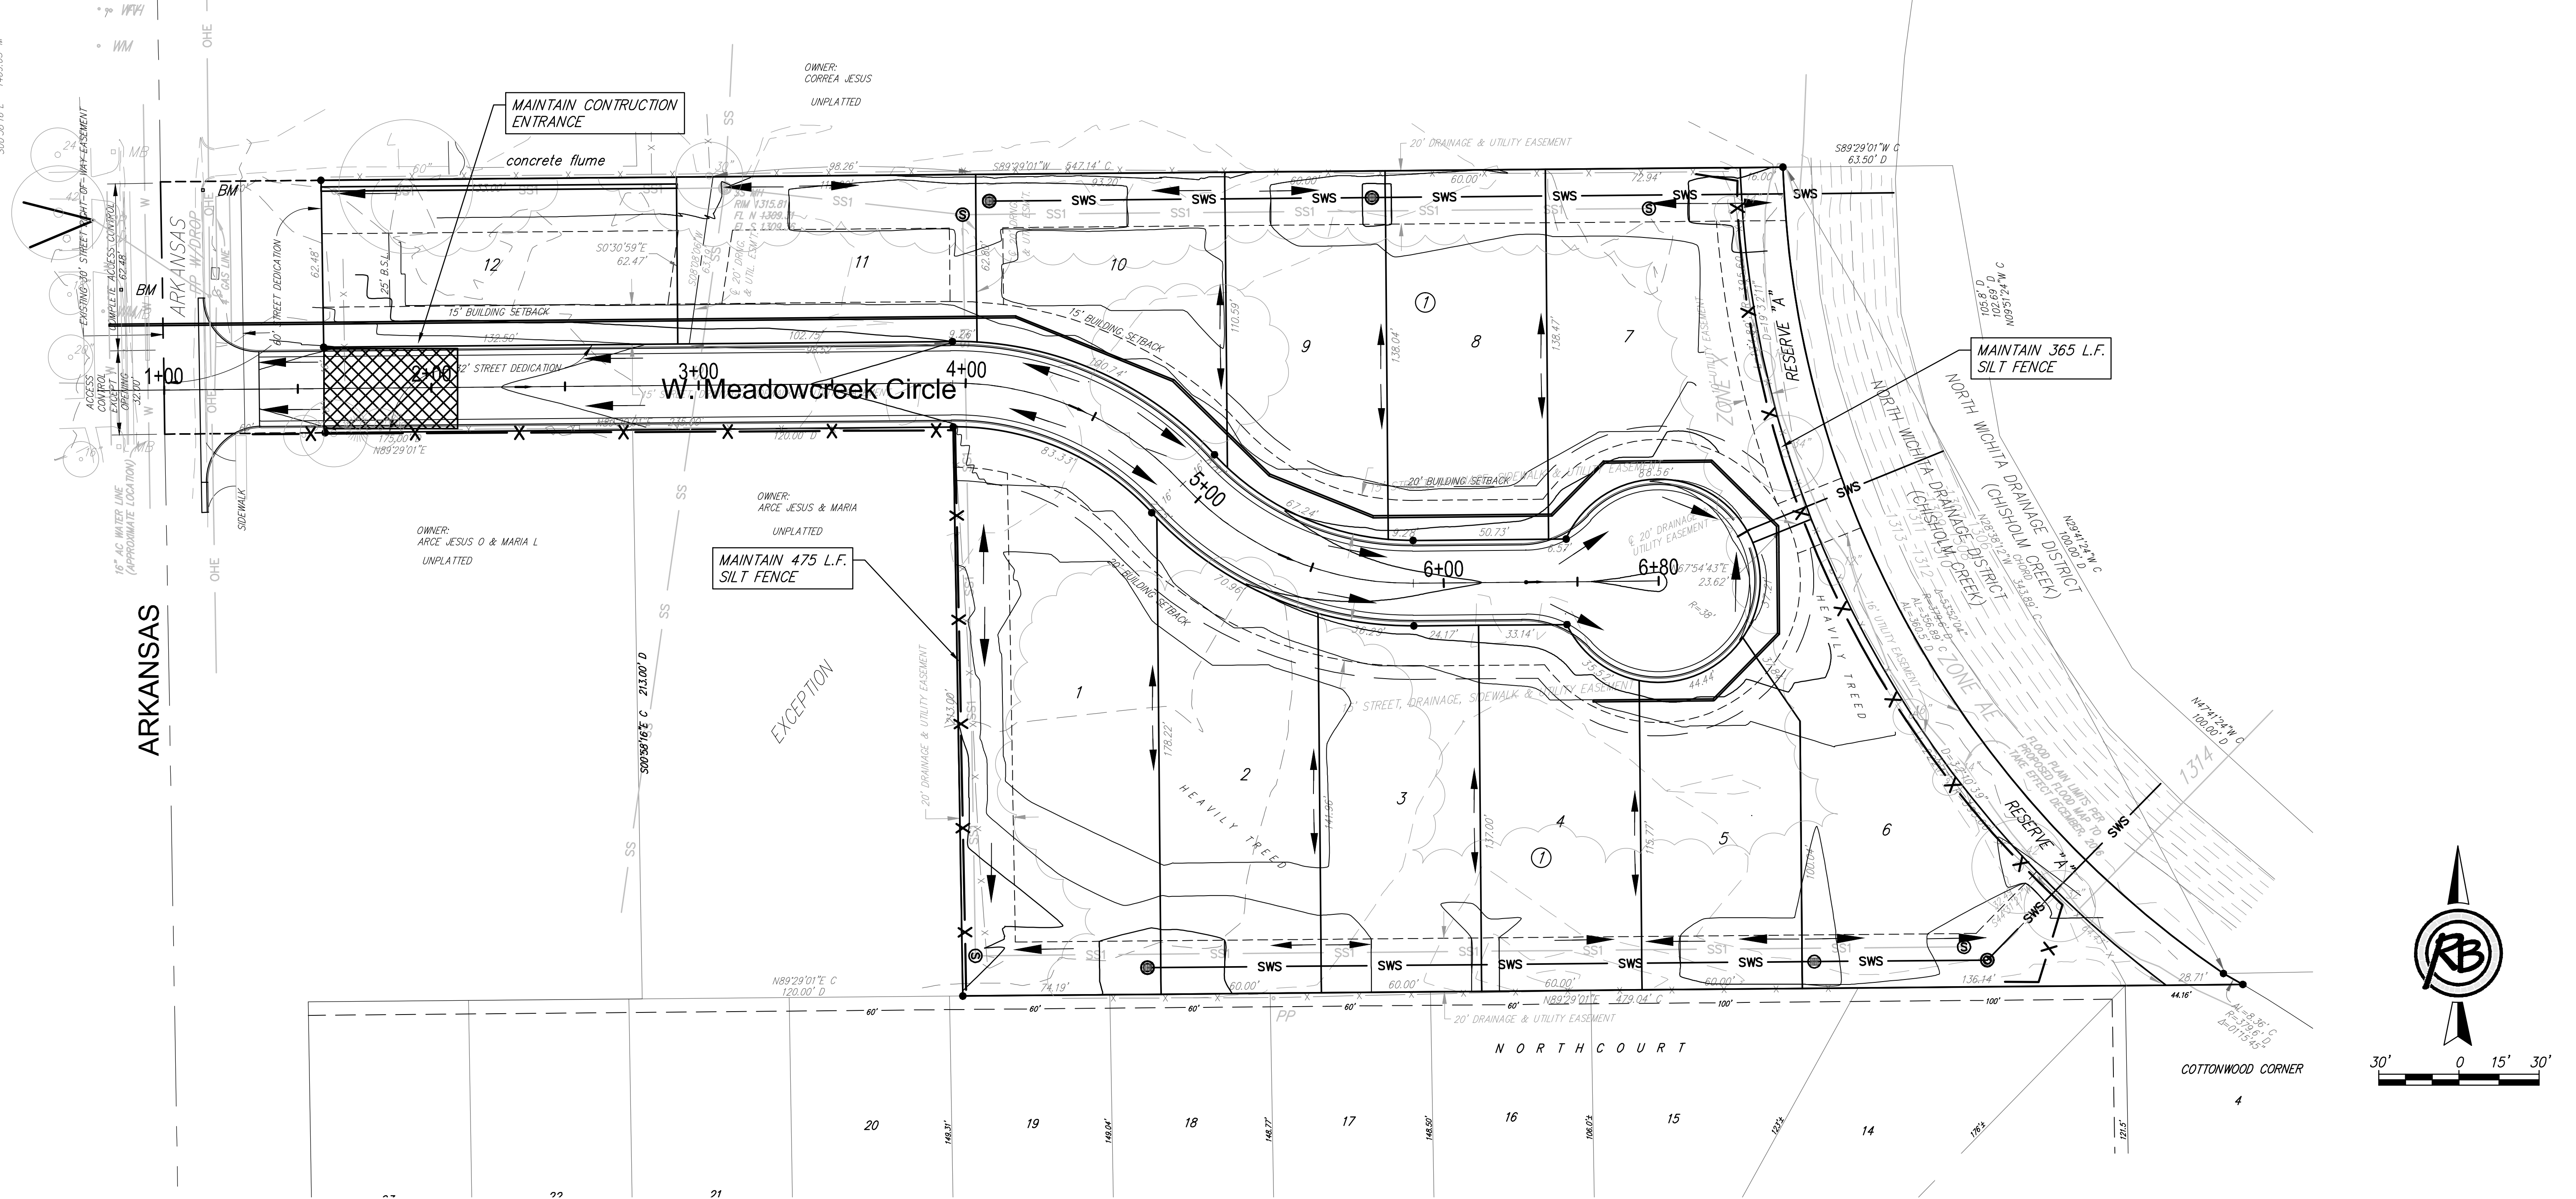


F:\Projects\Projects 4800-4899 4866E (Chisholm Cove Engineering)\Plans\4866E Erosion Control Plans.dwg

500°58'16"E 1469.03' M



ARKANSAS

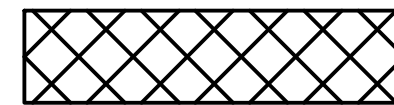
MAINTAIN CONSTRUCTION ENTRANCE

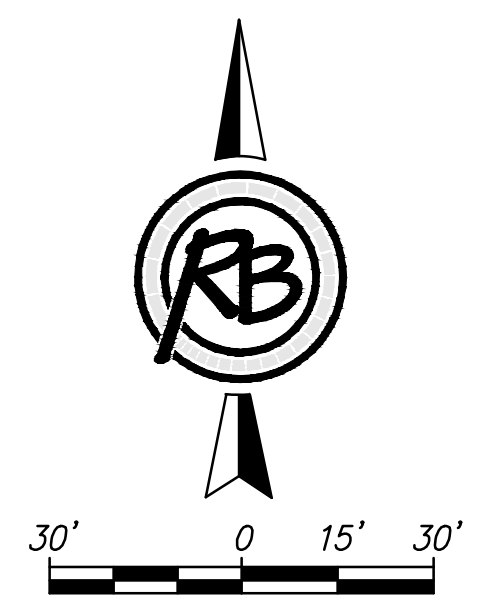
MAINTAIN 475 L.F. SILT FENCE



MAINTAIN 365 L.F. SILT FENCE

LEGEND

— x — MAINTAIN 840 L.F. SILT FENCE

 MAINTAIN 1 CONSTRUCTION ENTRANCE



Chisholm Cove Addition Erosion Control-Water		DATE 7-17-2017
	 RUGGLES & BOHM	DESIGN KWL
		DRAWN KWL
PROJECT NUMBER 448-90811		REVIEW 6-8-2017
RB JOB NO. 4866E	DWG. SCALE ...	SHEET 7
DRAWING FILE 4866E Erosion Control Plans [Erosion Control-Water]		OF 13