
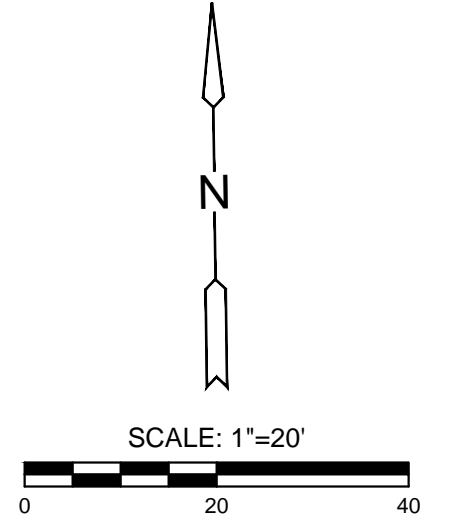


J:\PROJECTS\2017\1401010462 - PREMIER ESTANCIA\DWG\CIVIL\CAD\PAV\RESIDENTIAL\PH2\1462-EP-02-PH2A.DWG
 PLOTTED: Wednesday, July 19, 2017 @ 09:31AM

| SUBDIVISION BENCH MARKS | | | | |
|-------------------------|-----------------------------|----------|---|------------|
| NO. | STREET AND STATION | FROM CL | DESCRIPTION | ELEVATIONS |
| 4 | SOLANO COURT, STA. 14+43.71 | 14.5' LT | TOP OF CURB AT WEST END OF INLET HOOKUP | |

NOTE: CONTRACTOR SHALL INSTALL SUBDIVISION BENCH MARKS ("FLAT SURVEY MARKERS NO. 8134-08 3" TOP DIAMETER" PROVIDED BY KANSAS BLUE PRINT CO., INC.) COSTS TO BE CONSIDERED SUBSIDIARY TO CONSTRUCTION OF COMBINED CURB AND GUTTER.

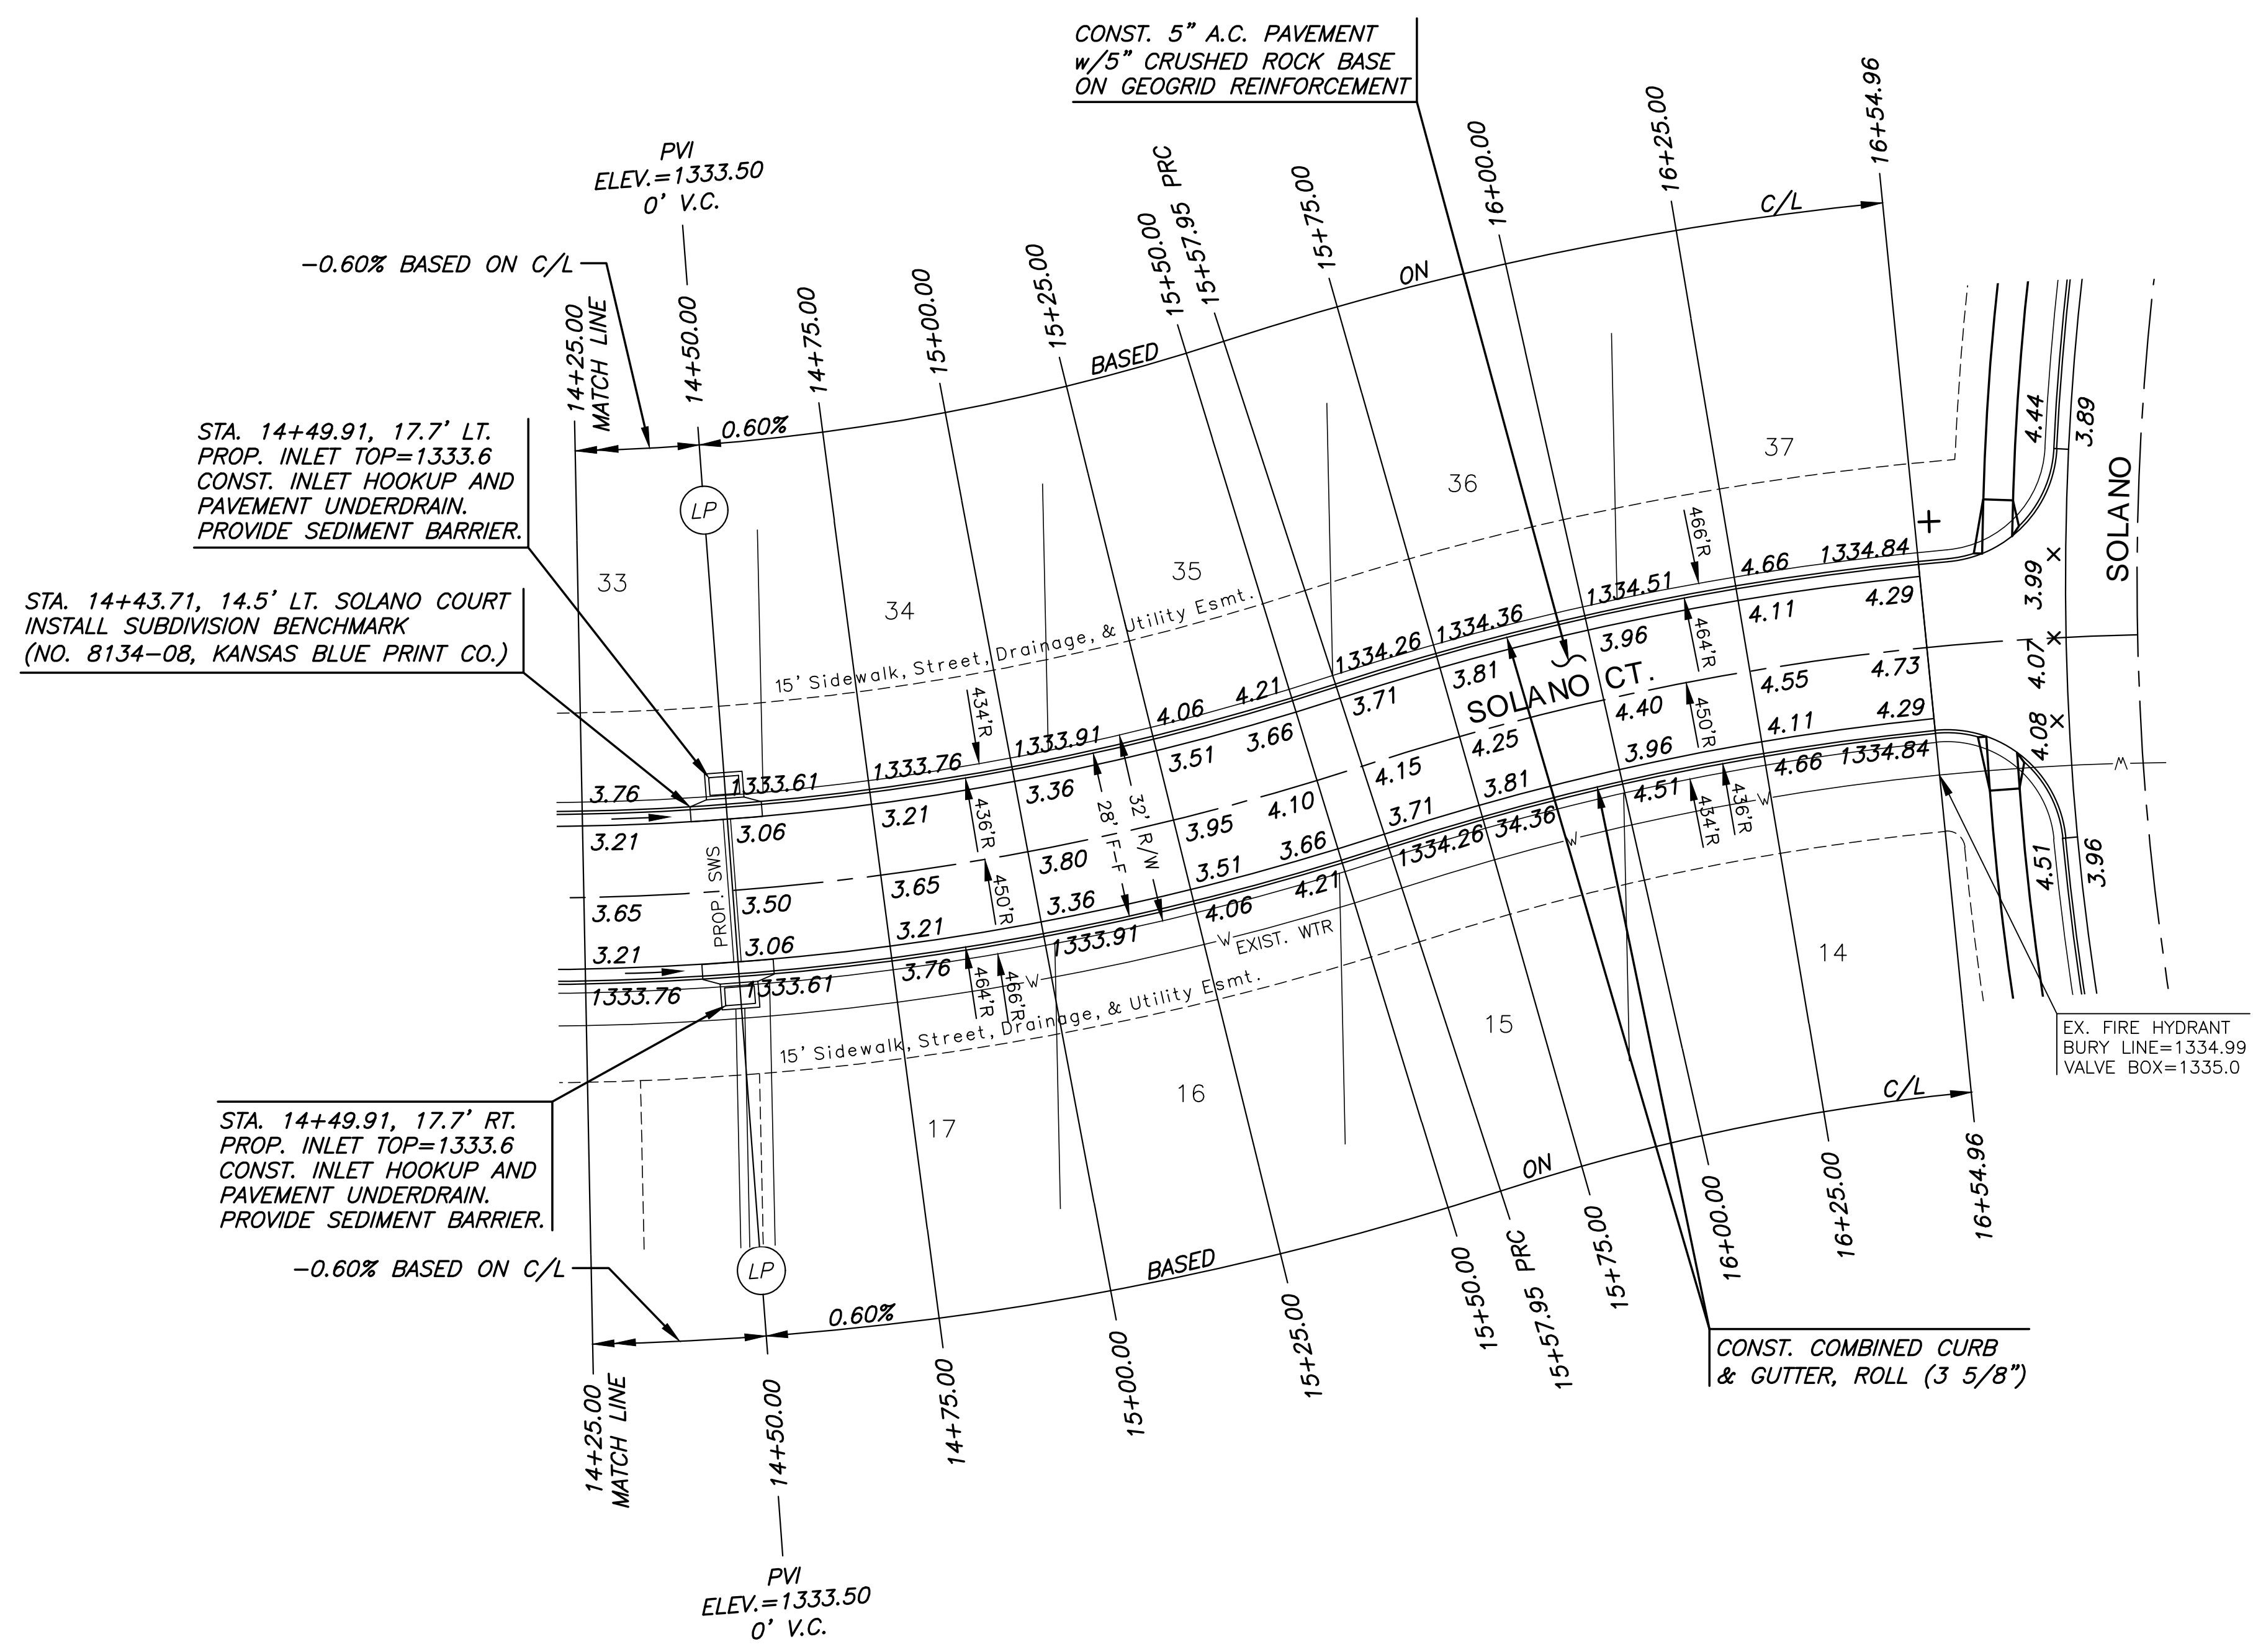

- LEGEND**
- NOTES:
- TOP OF CURB ELEVATIONS SHOWN ARE FOR FULL CURB. CONSTRUCT CURB AND GUTTER AS NOTED.
 - PVC SLEEVES TO BE BURIED AT A DEPTH OF 2' TO TOP OF SLEEVE, MINIMUM.
- STREET SIGN & SIGN LOCATION (SEE SIGN ASSEMBLY TABLE FOR TYPE & STATION OF SIGN)
 10' TRANSITION FROM FULL TO ROLL CURB

PAVING & INCIDENTAL DRAINAGE FOR
ESTANCIA ADDITION
 PHASE 2A

©2017 MKEC Engineering All Rights Reserved
 These drawings and their contents, including, but not limited to, all concepts, designs, & ideas are the exclusive property of MKEC Engineering (MKEC), and may not be used or reproduced in any way without the express consent of MKEC.

SOLANO CT. (CONT.)

| | |
|-------------|-----------|
| PROJECT NO. | 472-85244 |
| DATE | JUNE 2017 |
| SCALE | 1" = 20' |
| DESIGNED | DFL |
| DRAWN | RWB |
| CHECKED | GJA |

| NO. | REVISION | DATE |
|-----|----------|------|
| | | |