

16+25.00


1340

1340

1333.85  
 1335.91  
 0

1330

1330

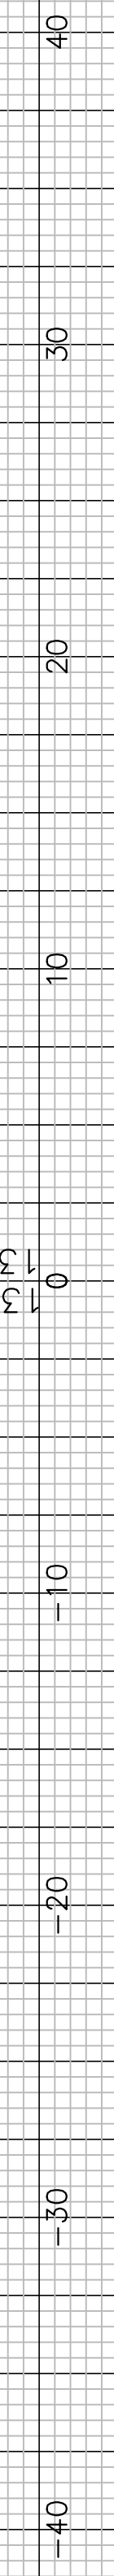

16+00.00


1340

1340

1333.95  
 1335.76  
 0

1330

1330

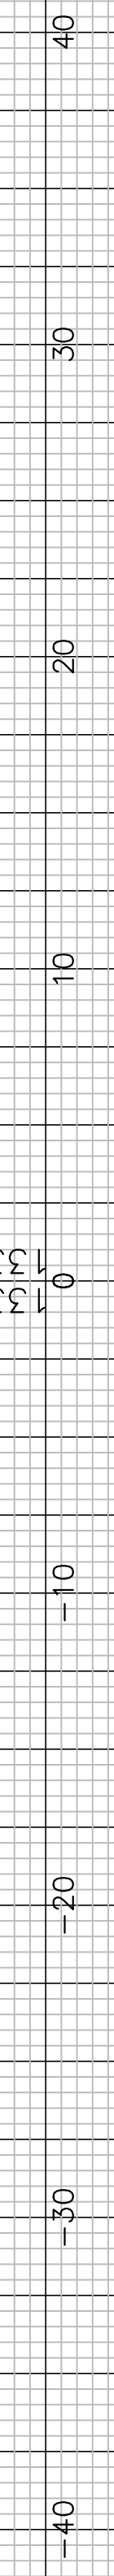

15+75.00


1340

1340

1333.97  
 1335.61  
 0

1330

1330

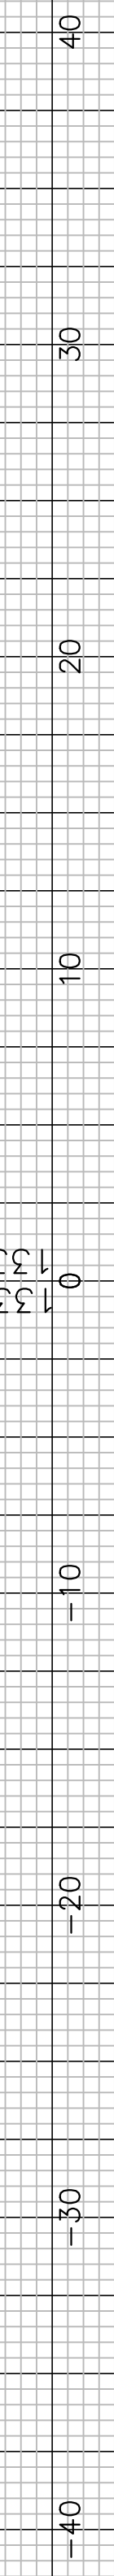

15+50.00


1340

1340

1333.97  
 1335.46  
 0

1330

1330

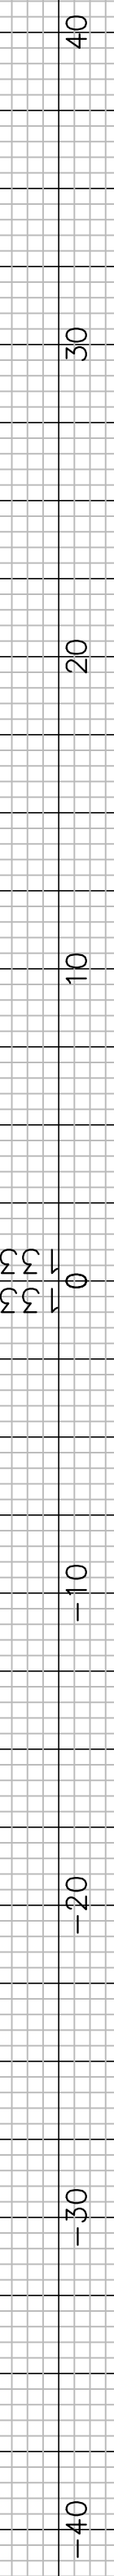

15+25.00


1340

1340

1333.95  
 1335.31  
 0

1330

1330

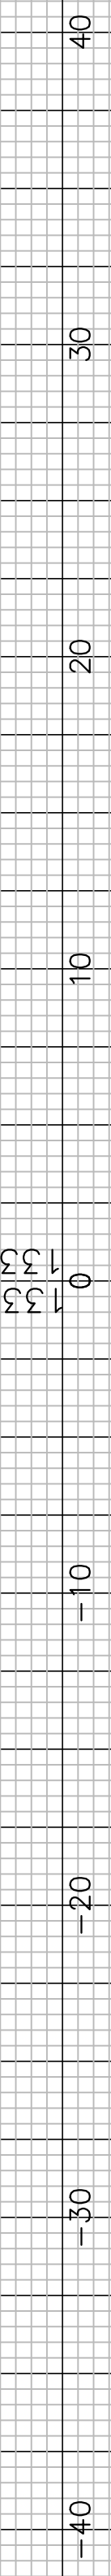

15+00.00


1340

1340

1333.93  
 1335.16  
 0

1330

1330

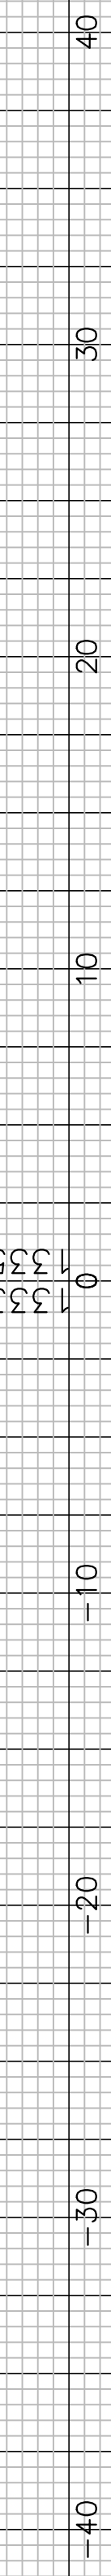

14+75.00


1340

1340

1333.87  
 1335.01  
 0

1330

1330

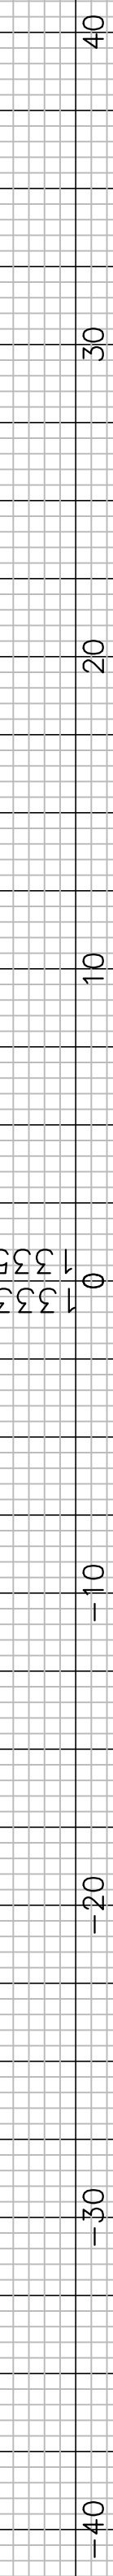

14+50.00

1340

1340

1333.78  
 1334.86  
 0

1330

1330

