


WATER VALVE BOX ELEVATIONS			
STREET	STATION	OFFSET	PROPOSED ELEVATION
RUTGERS COURT	132+57.5	39.7' RL	169.5

PROJECT NO.	SHEET NO.	TOTAL SHEETS
472-83256	10	54

SCALE: 1"=20'

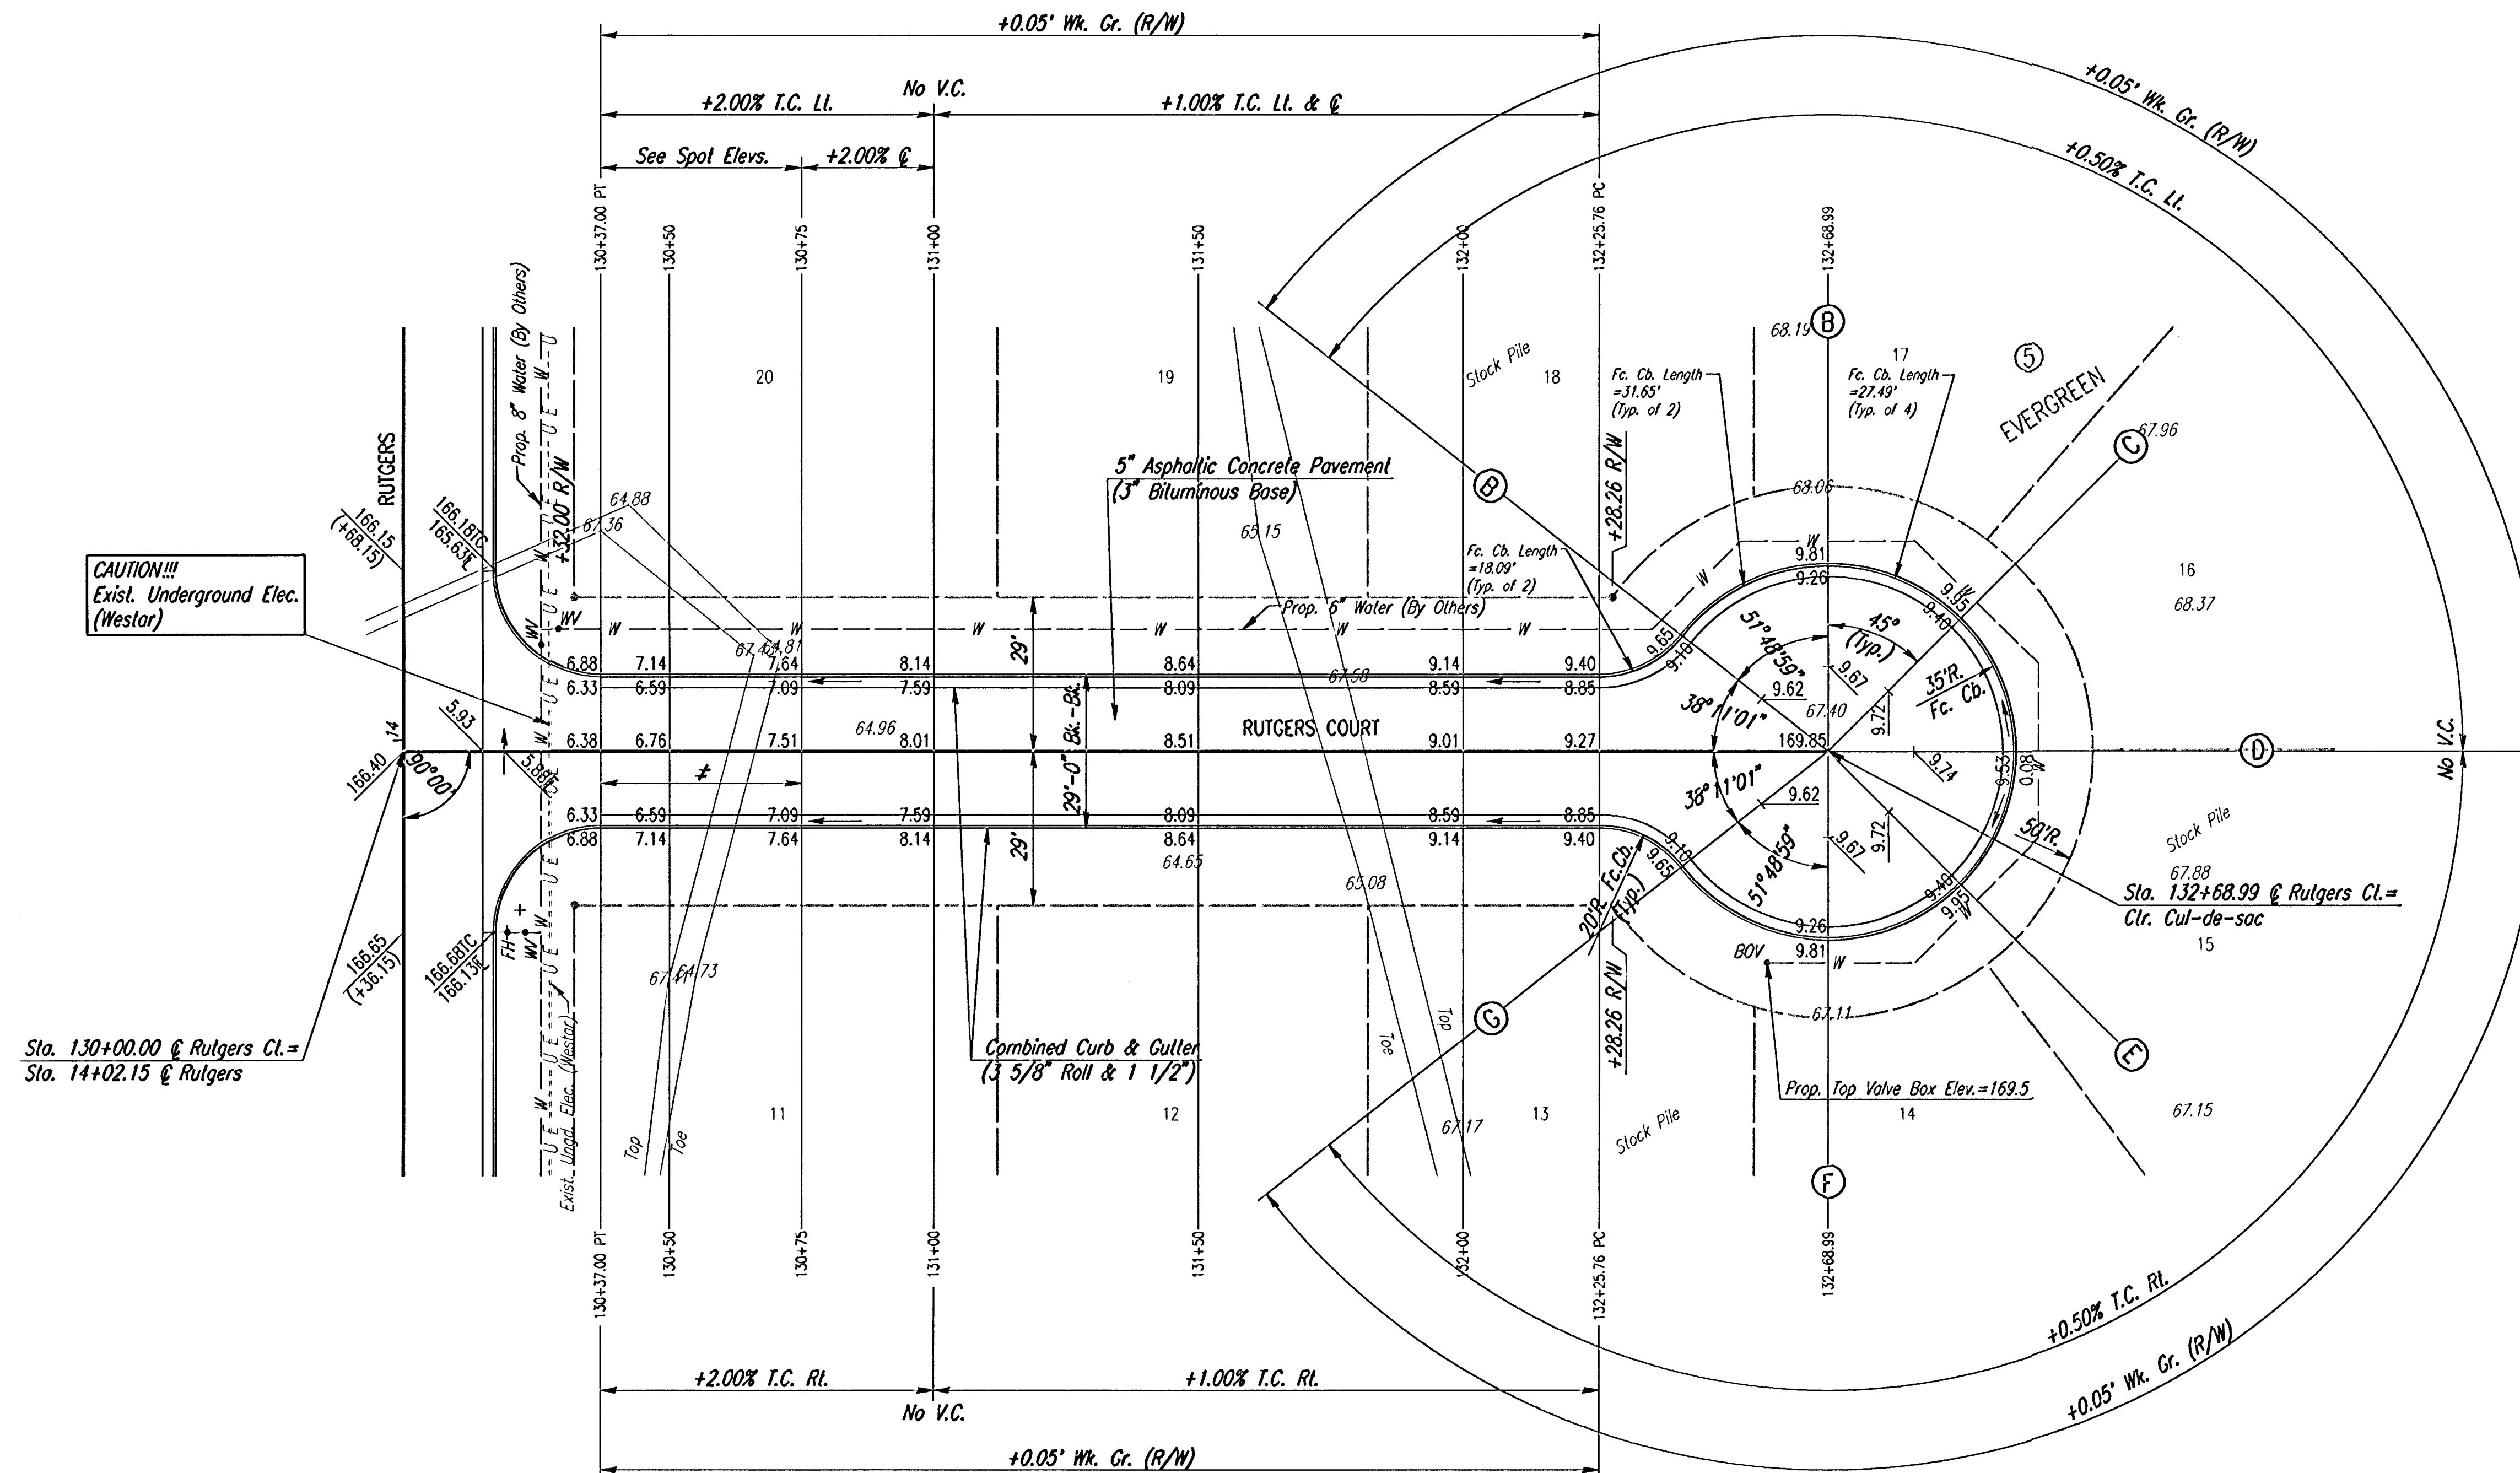

Revisions			
No.	By	Date	
EVERGREEN-PHASE 4 CITY OF WICHITA, KANSAS			
RUTGERS COURT STA. 130+00 TO STA. 132+68.99			
Professional Engineering Consultants, P.A. 303 S. TOPEKA • WICHITA, KANSAS 67202 316-262-2691 • FAX 316-262-3003			
Designed by	BER	Checked by	
Drawn by	BJS	Date	AUG. 2002
		Job No.	02397