



i:\2002\02397\sws\ne2.dgn
Date Plotted: Oct. 31, 2002
Deliver to: Bill Sexson

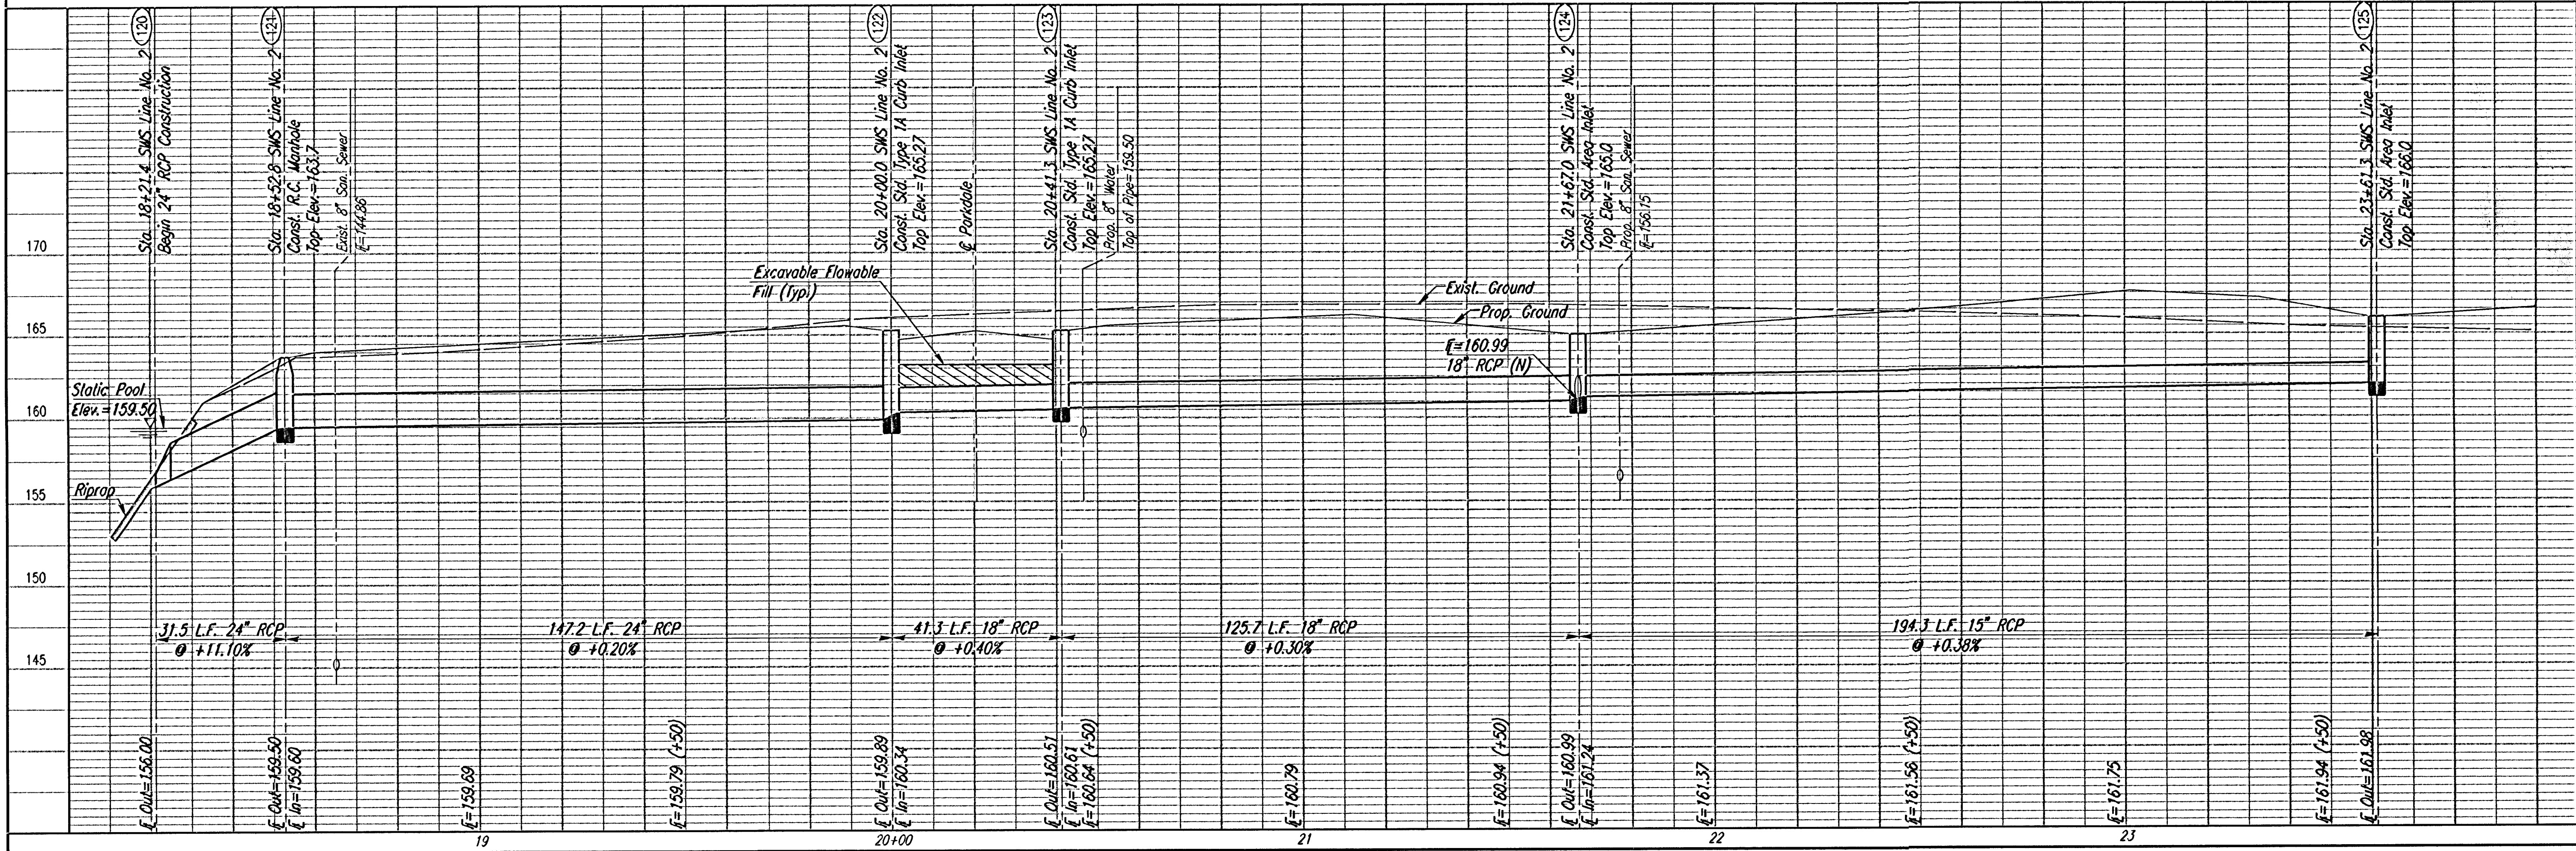

SWS LINE NO. 2

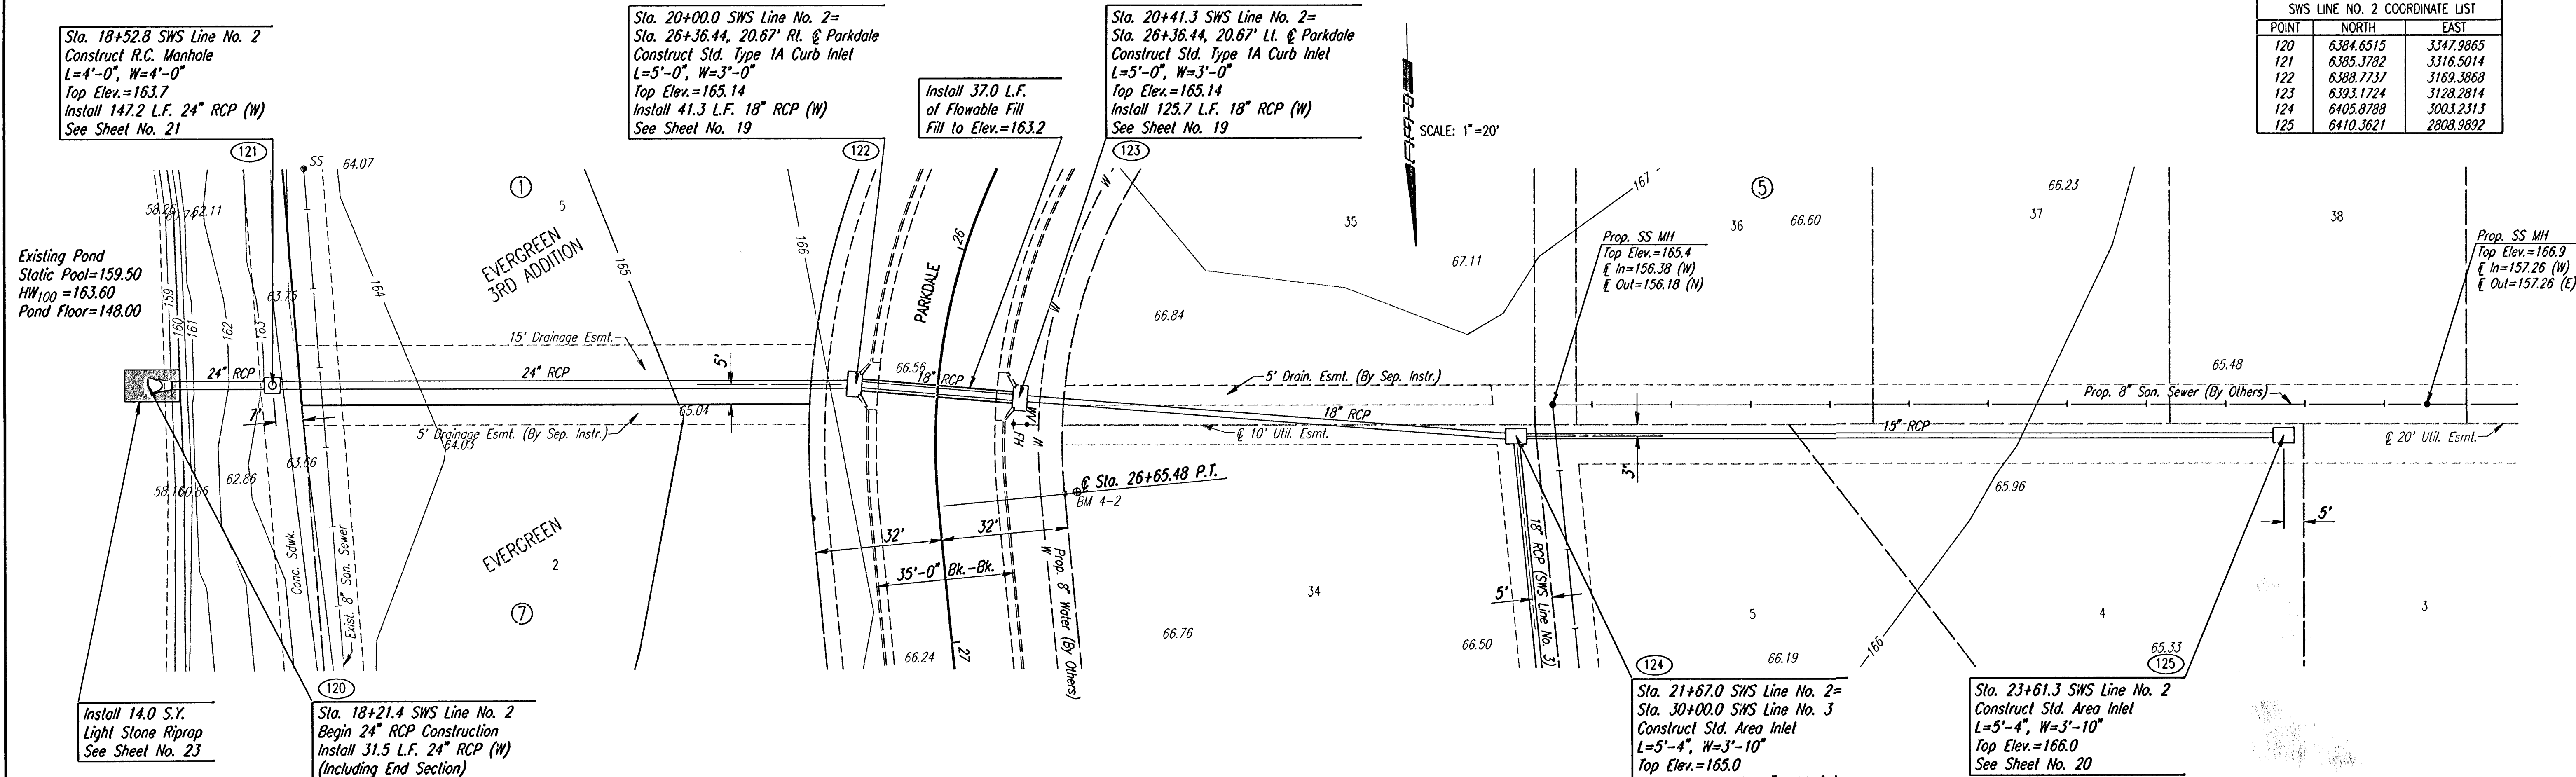

SWS LINE NO. 2 COORDINATE LIST		
POINT	NORTH	EAST
120	6384.6515	3347.9865
121	6385.3782	3316.5014
122	6388.7737	3169.3868
123	6393.1724	3128.2814
124	6405.8788	3003.2313
125	6410.3621	2808.9892

EVERGREEN-PHASE 4
CITY OF WICHITA, KANSAS
SWS LINE NO. 2
STA 18+21.4 TO STA 23+61.3

Professional Engineering Consultants, P.A.
303 S. TOPICKA • WICHITA, KANSAS 67202
316-262-2601 • FAX 316-262-3003

Designed by
Drawn by
Job No. 02397
Date AUG. 2002