


| PROJECT NO. | SHEET NO. | TOTAL SHEETS |
|-------------|-----------|--------------|
| 471-83256   | 41        | 54           |

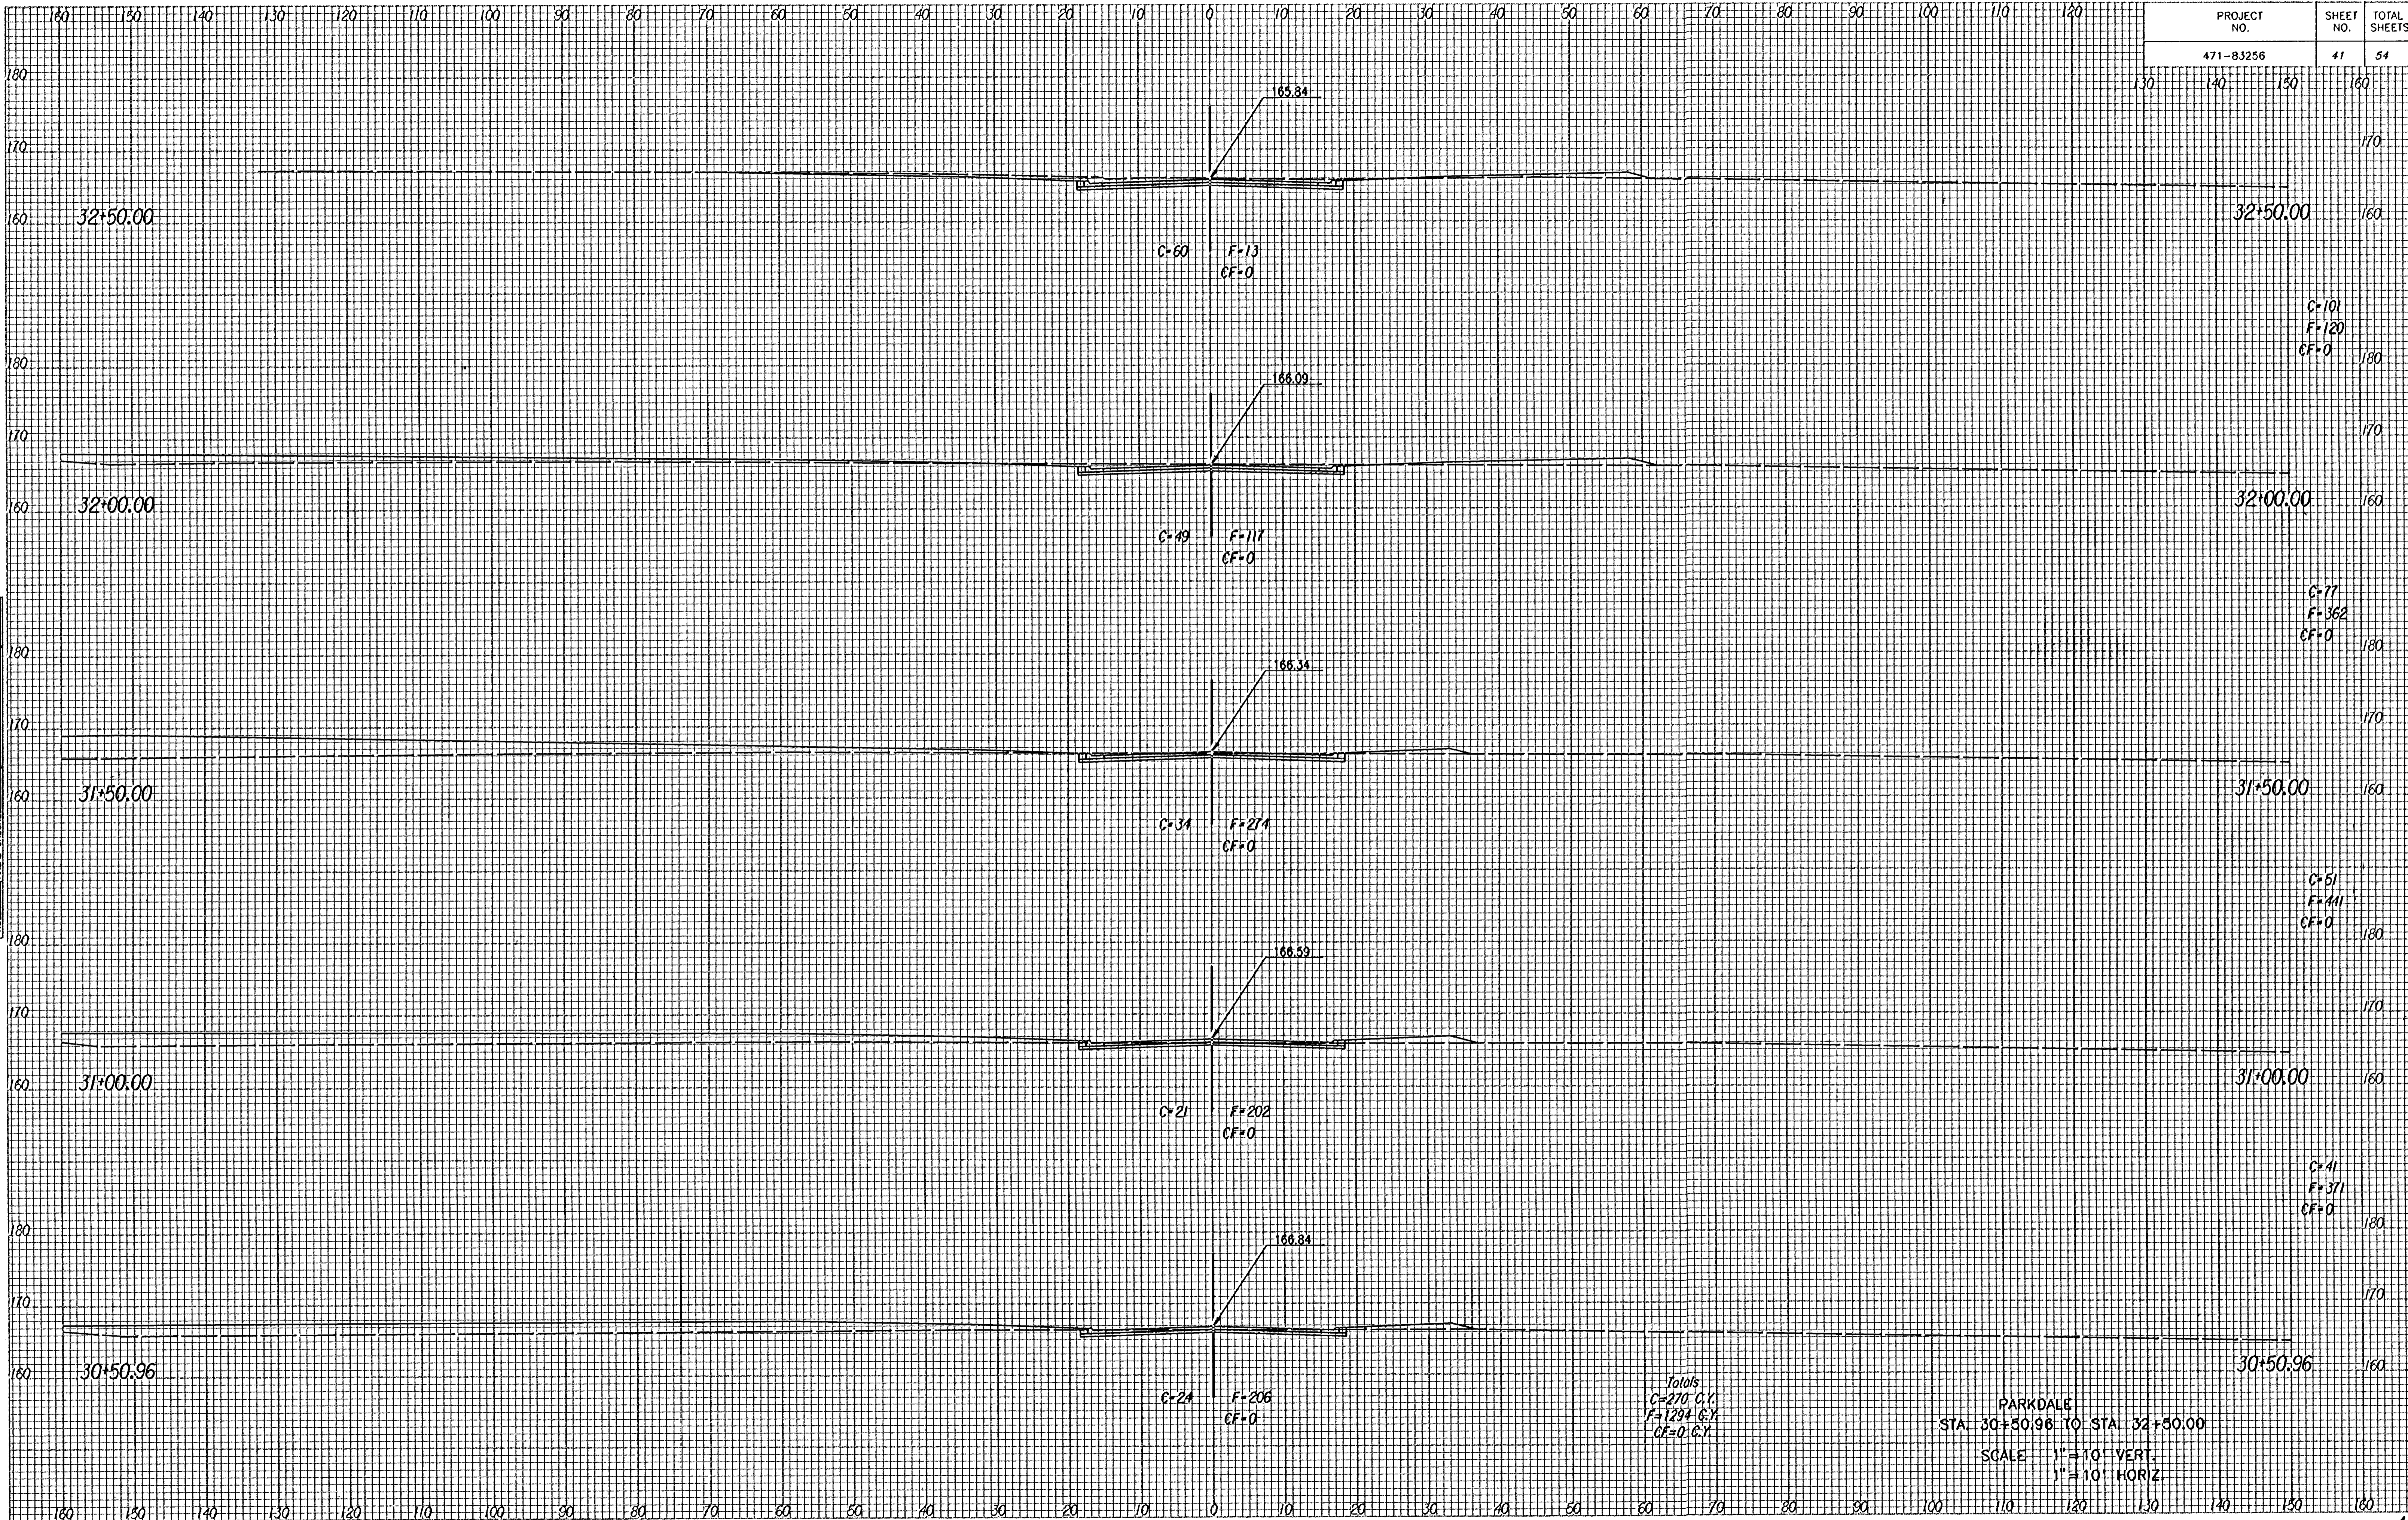

NOTE BOOK TEMPLATE AREAS CHECKED

Totals  
 C=270 C.Y.  
 F=1294 C.Y.  
 CF=0 C.Y.

PARKDALE  
 STA. 30+50.96 TO STA. 32+50.00  
 SCALE 1"=10' VERT.  
 1"=10' HORIZ.