


PROJECT NO.	SHEET NO.	TOTAL SHEETS
472-83256	50	54

NOTE BOOK TABULATE AREAS CHECKED.

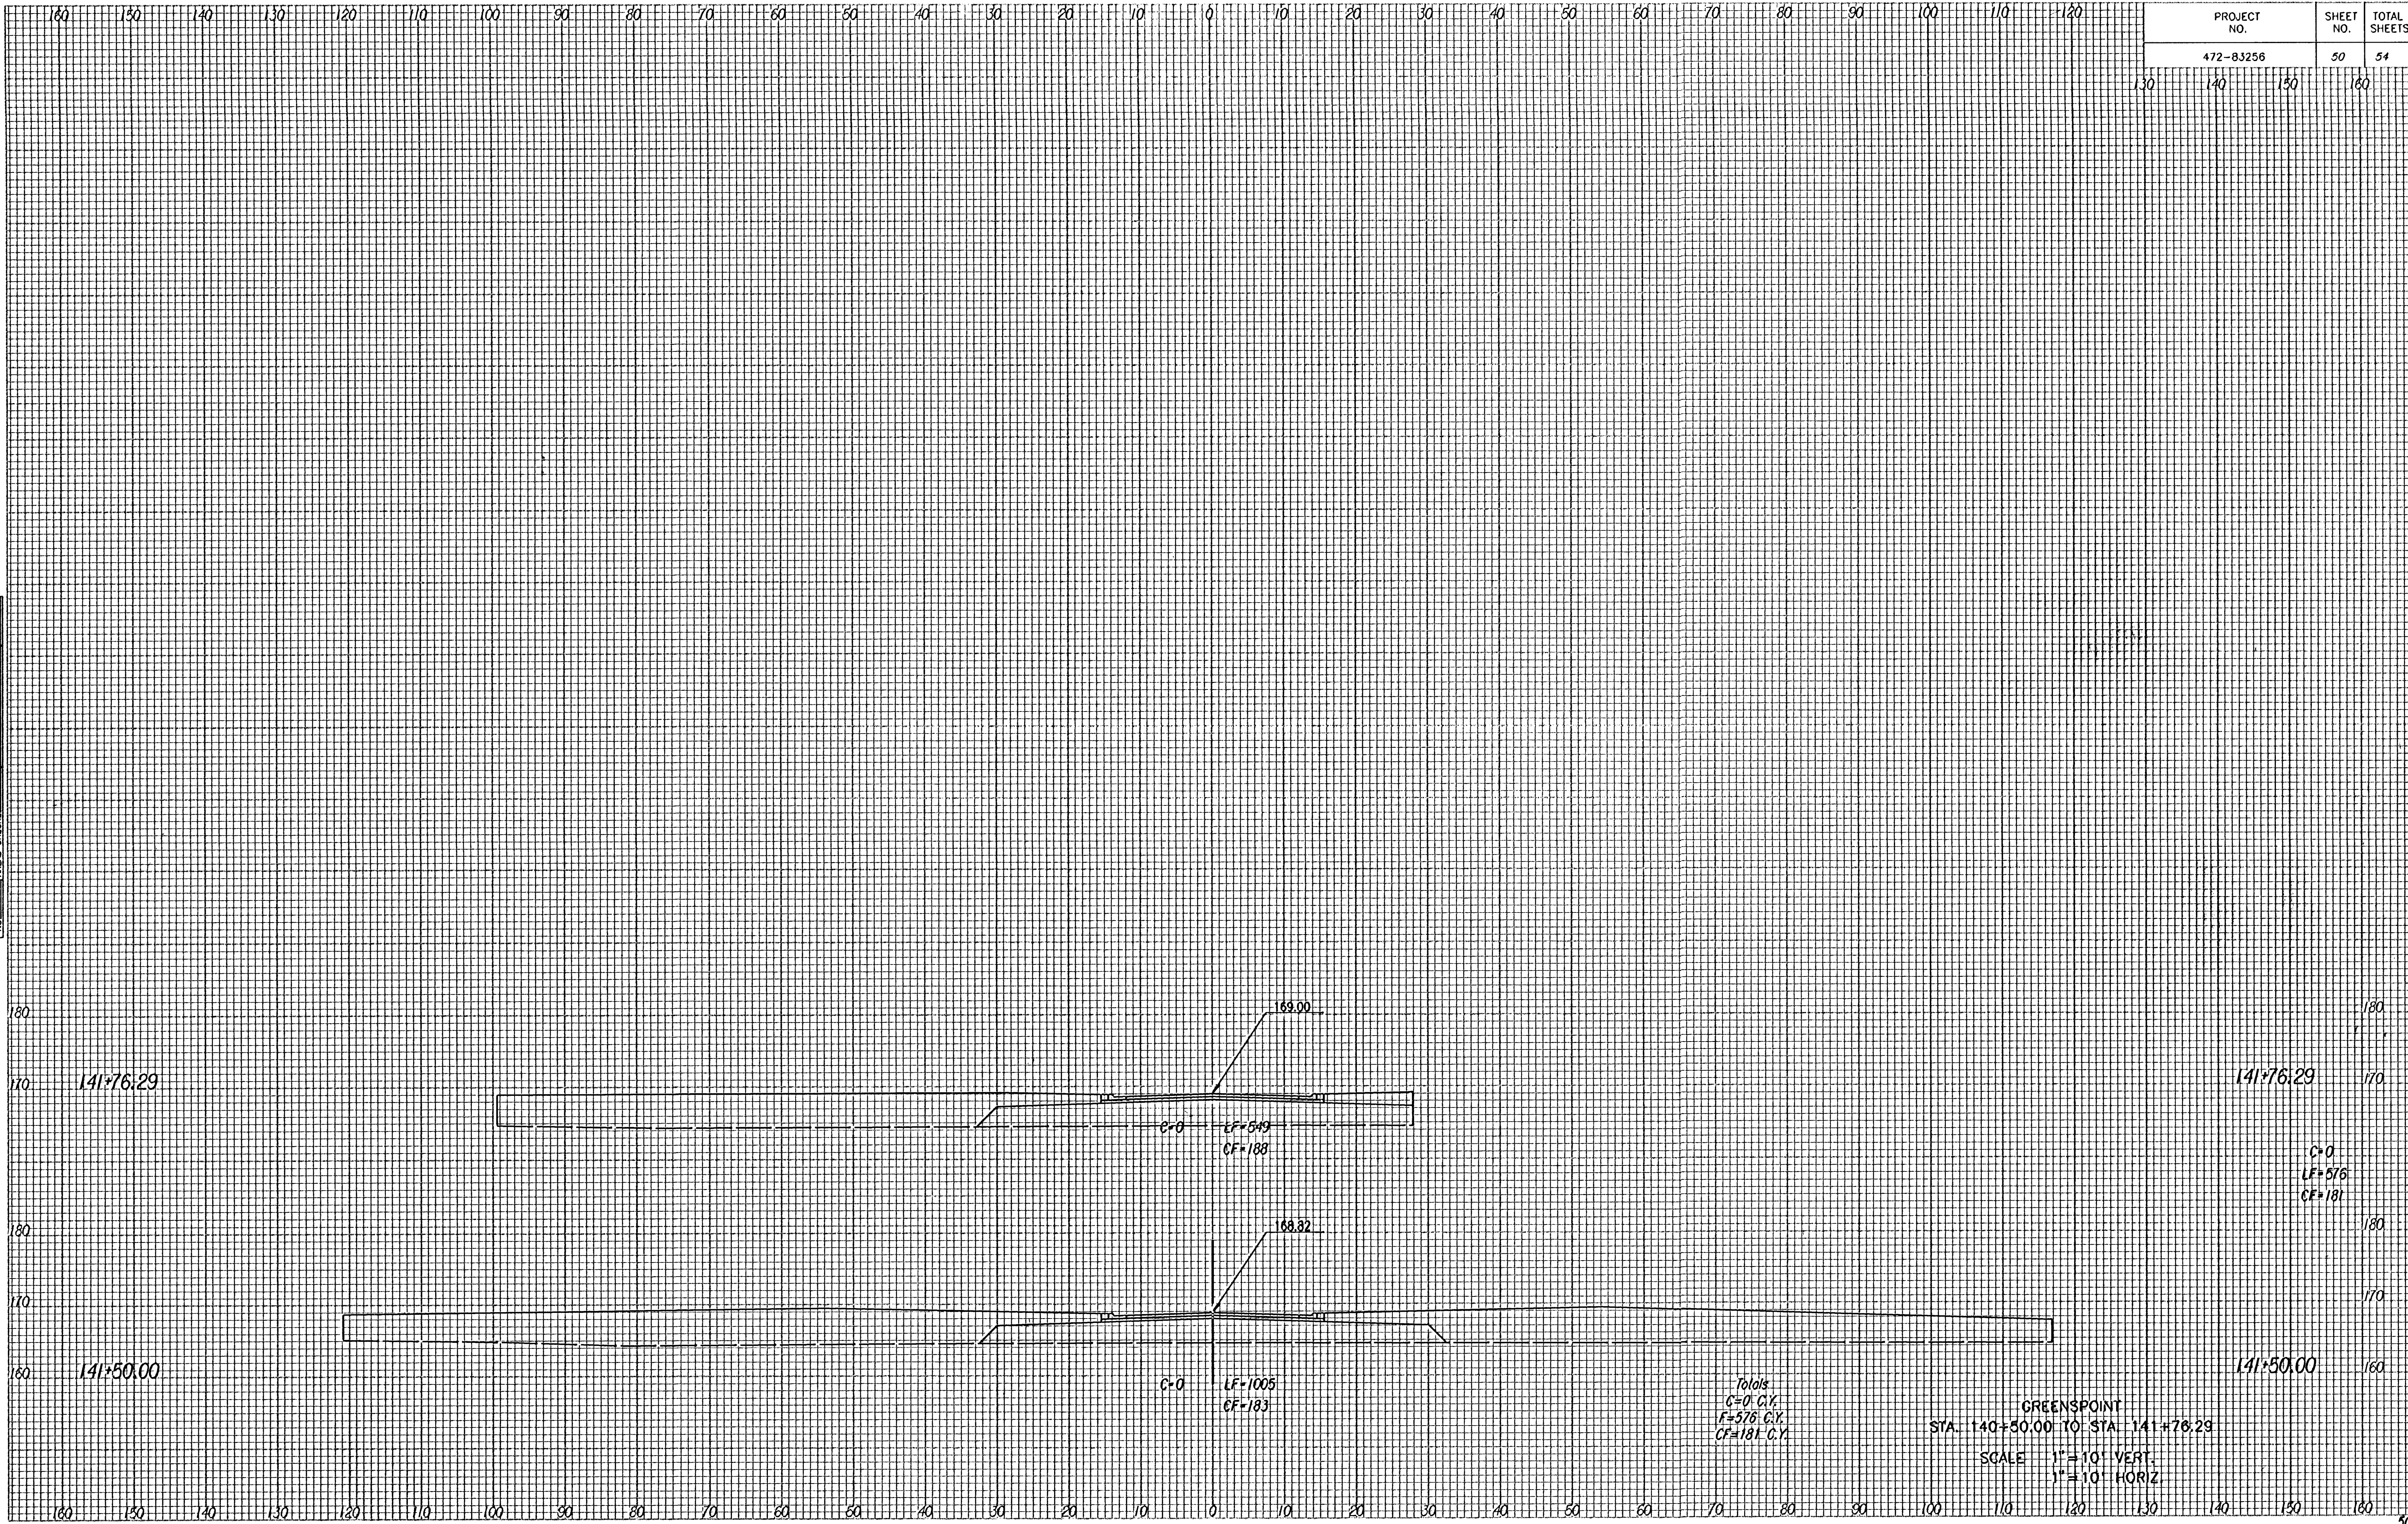

Totals  
 C=0 C.Y.  
 LF=576 C.Y.  
 CF=181 C.Y.

GREENSPPOINT  
 STA. 140+50.00 TO STA. 141+76.29  
 SCALE 1"=10' VERT.  
 1"=10' HORIZ