


NO.	NOTE BOOK	TEMP. AREAS	CHECKED

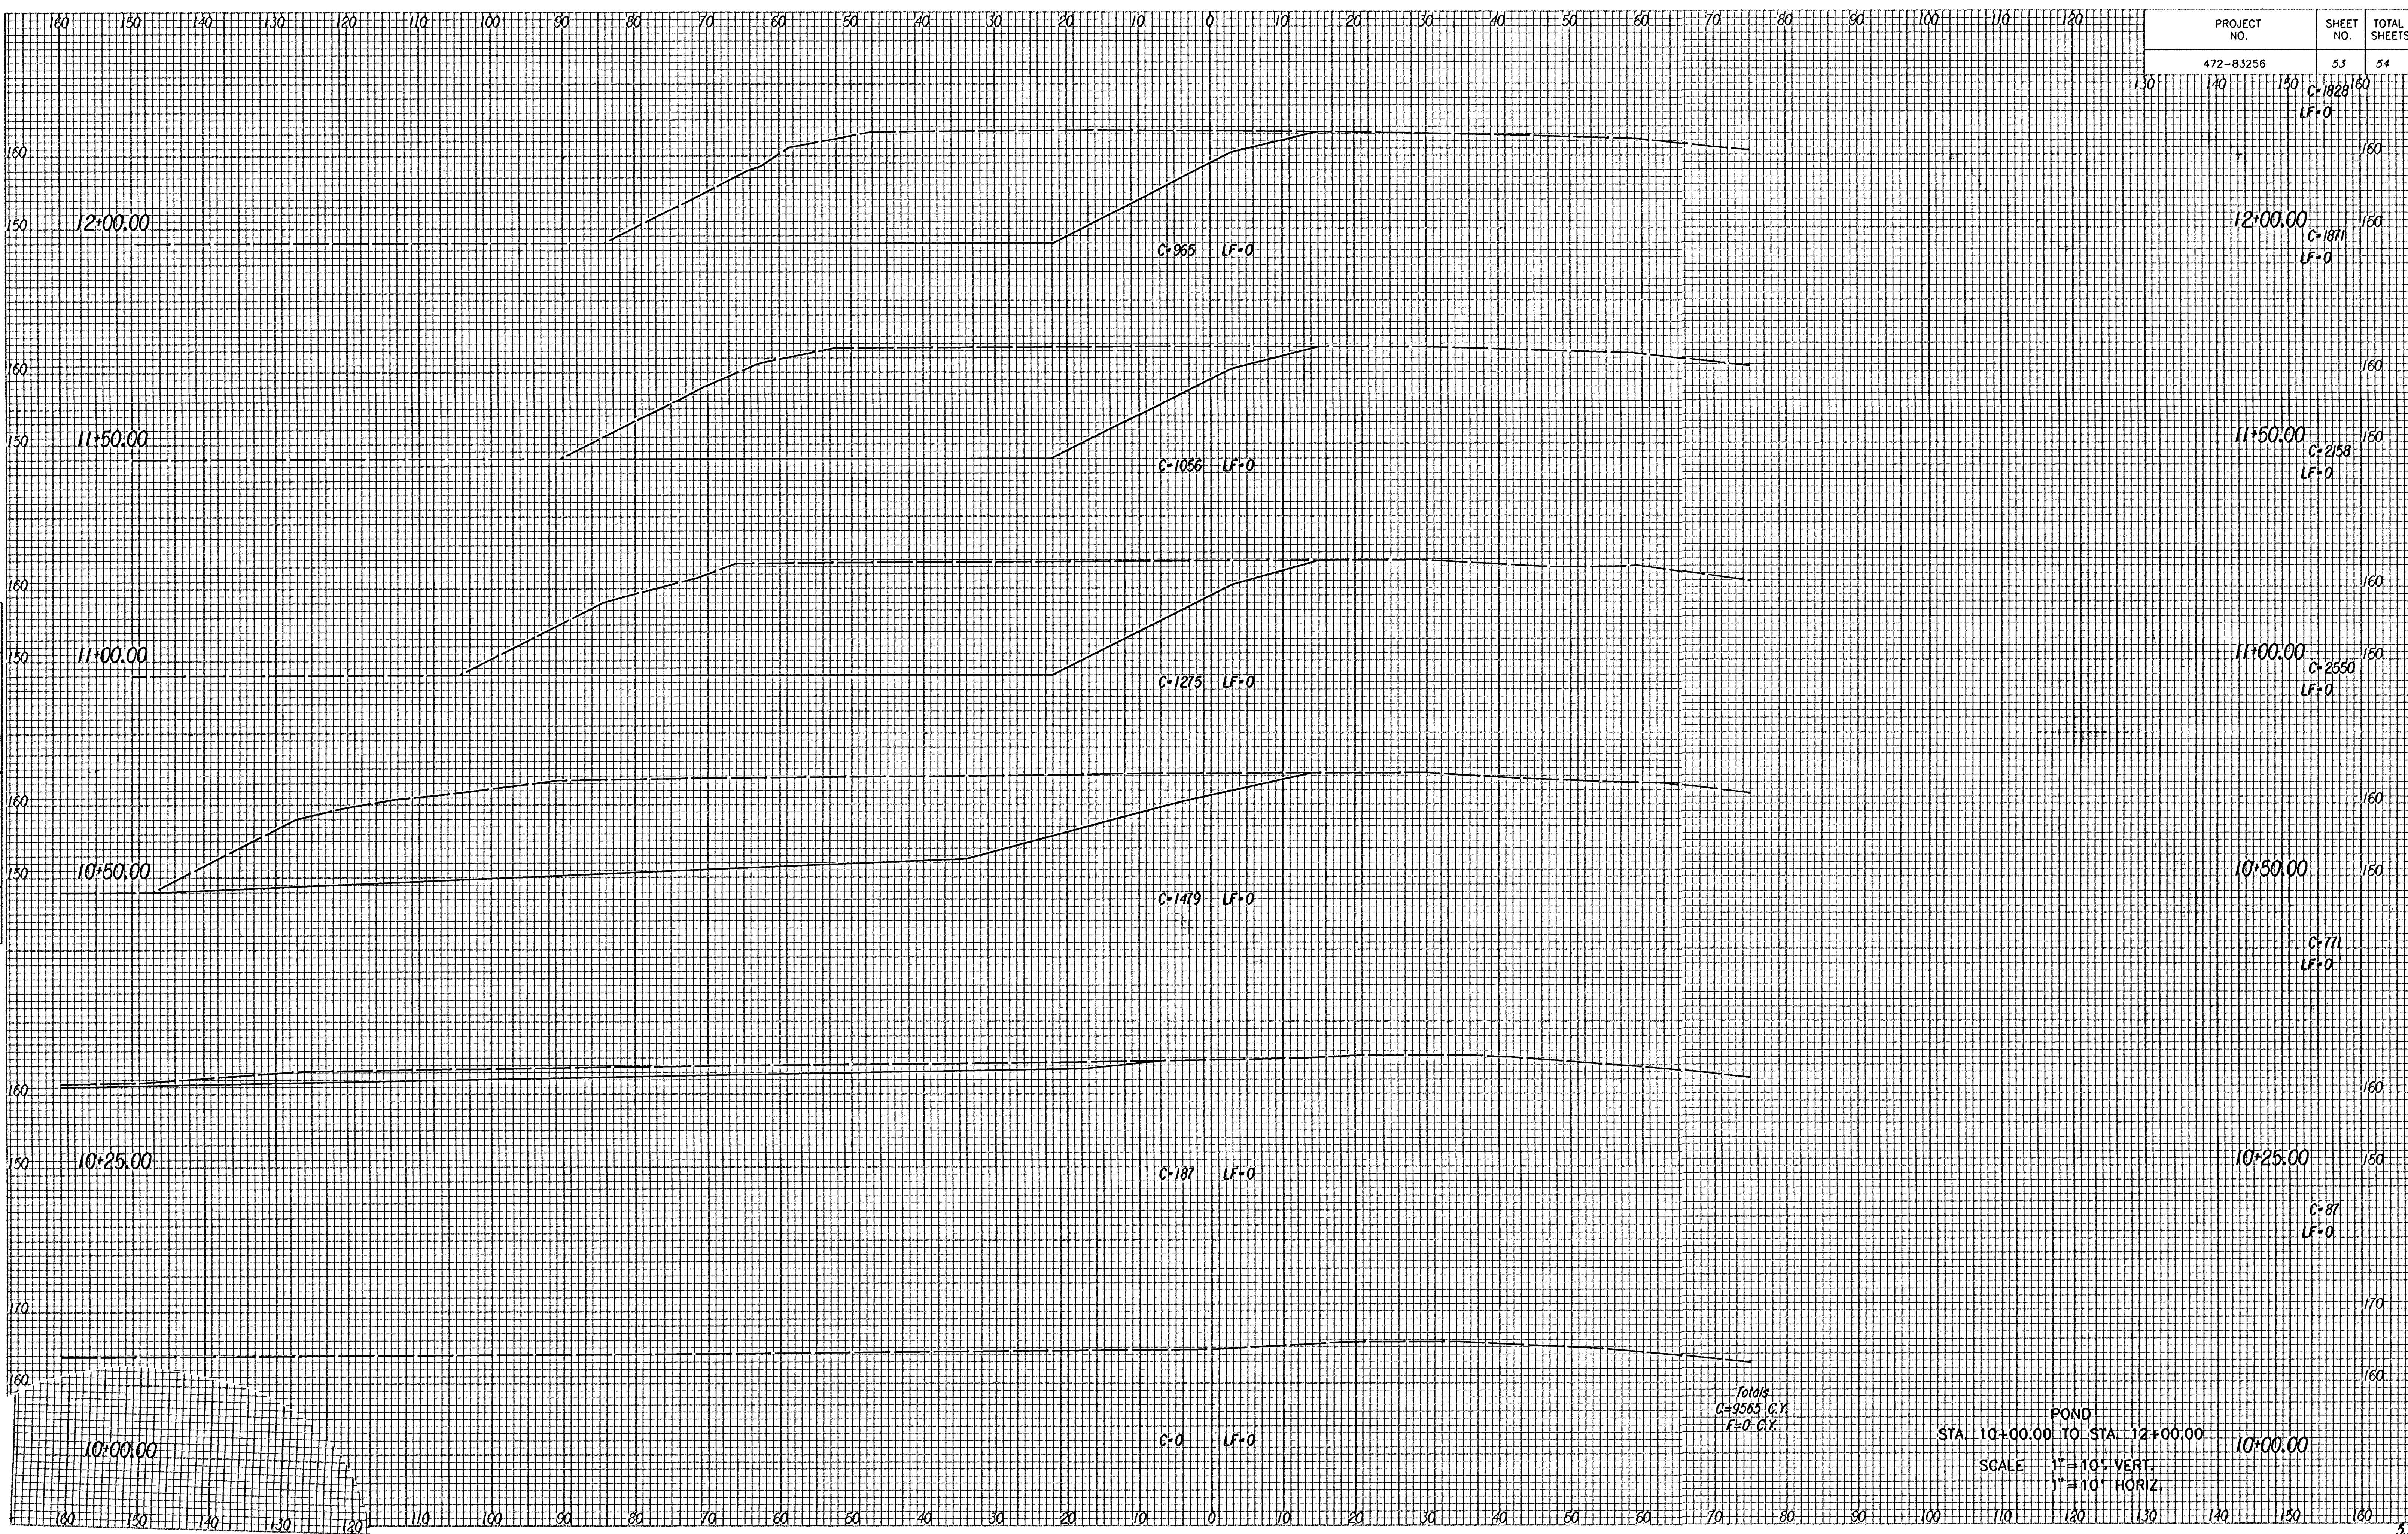

PROJECT NO.	SHEET NO.	TOTAL SHEETS
472-83256	53	54

POND
STA 10+00.00 TO STA 12+00.00
SCALE 1"=10' VERT.
1"=10' HORIZ