


STATE	PROJECT NO.	YEAR	SHEET NO.	TOTAL SHEETS
KANSAS	87 N-0203-01	2003	4	48

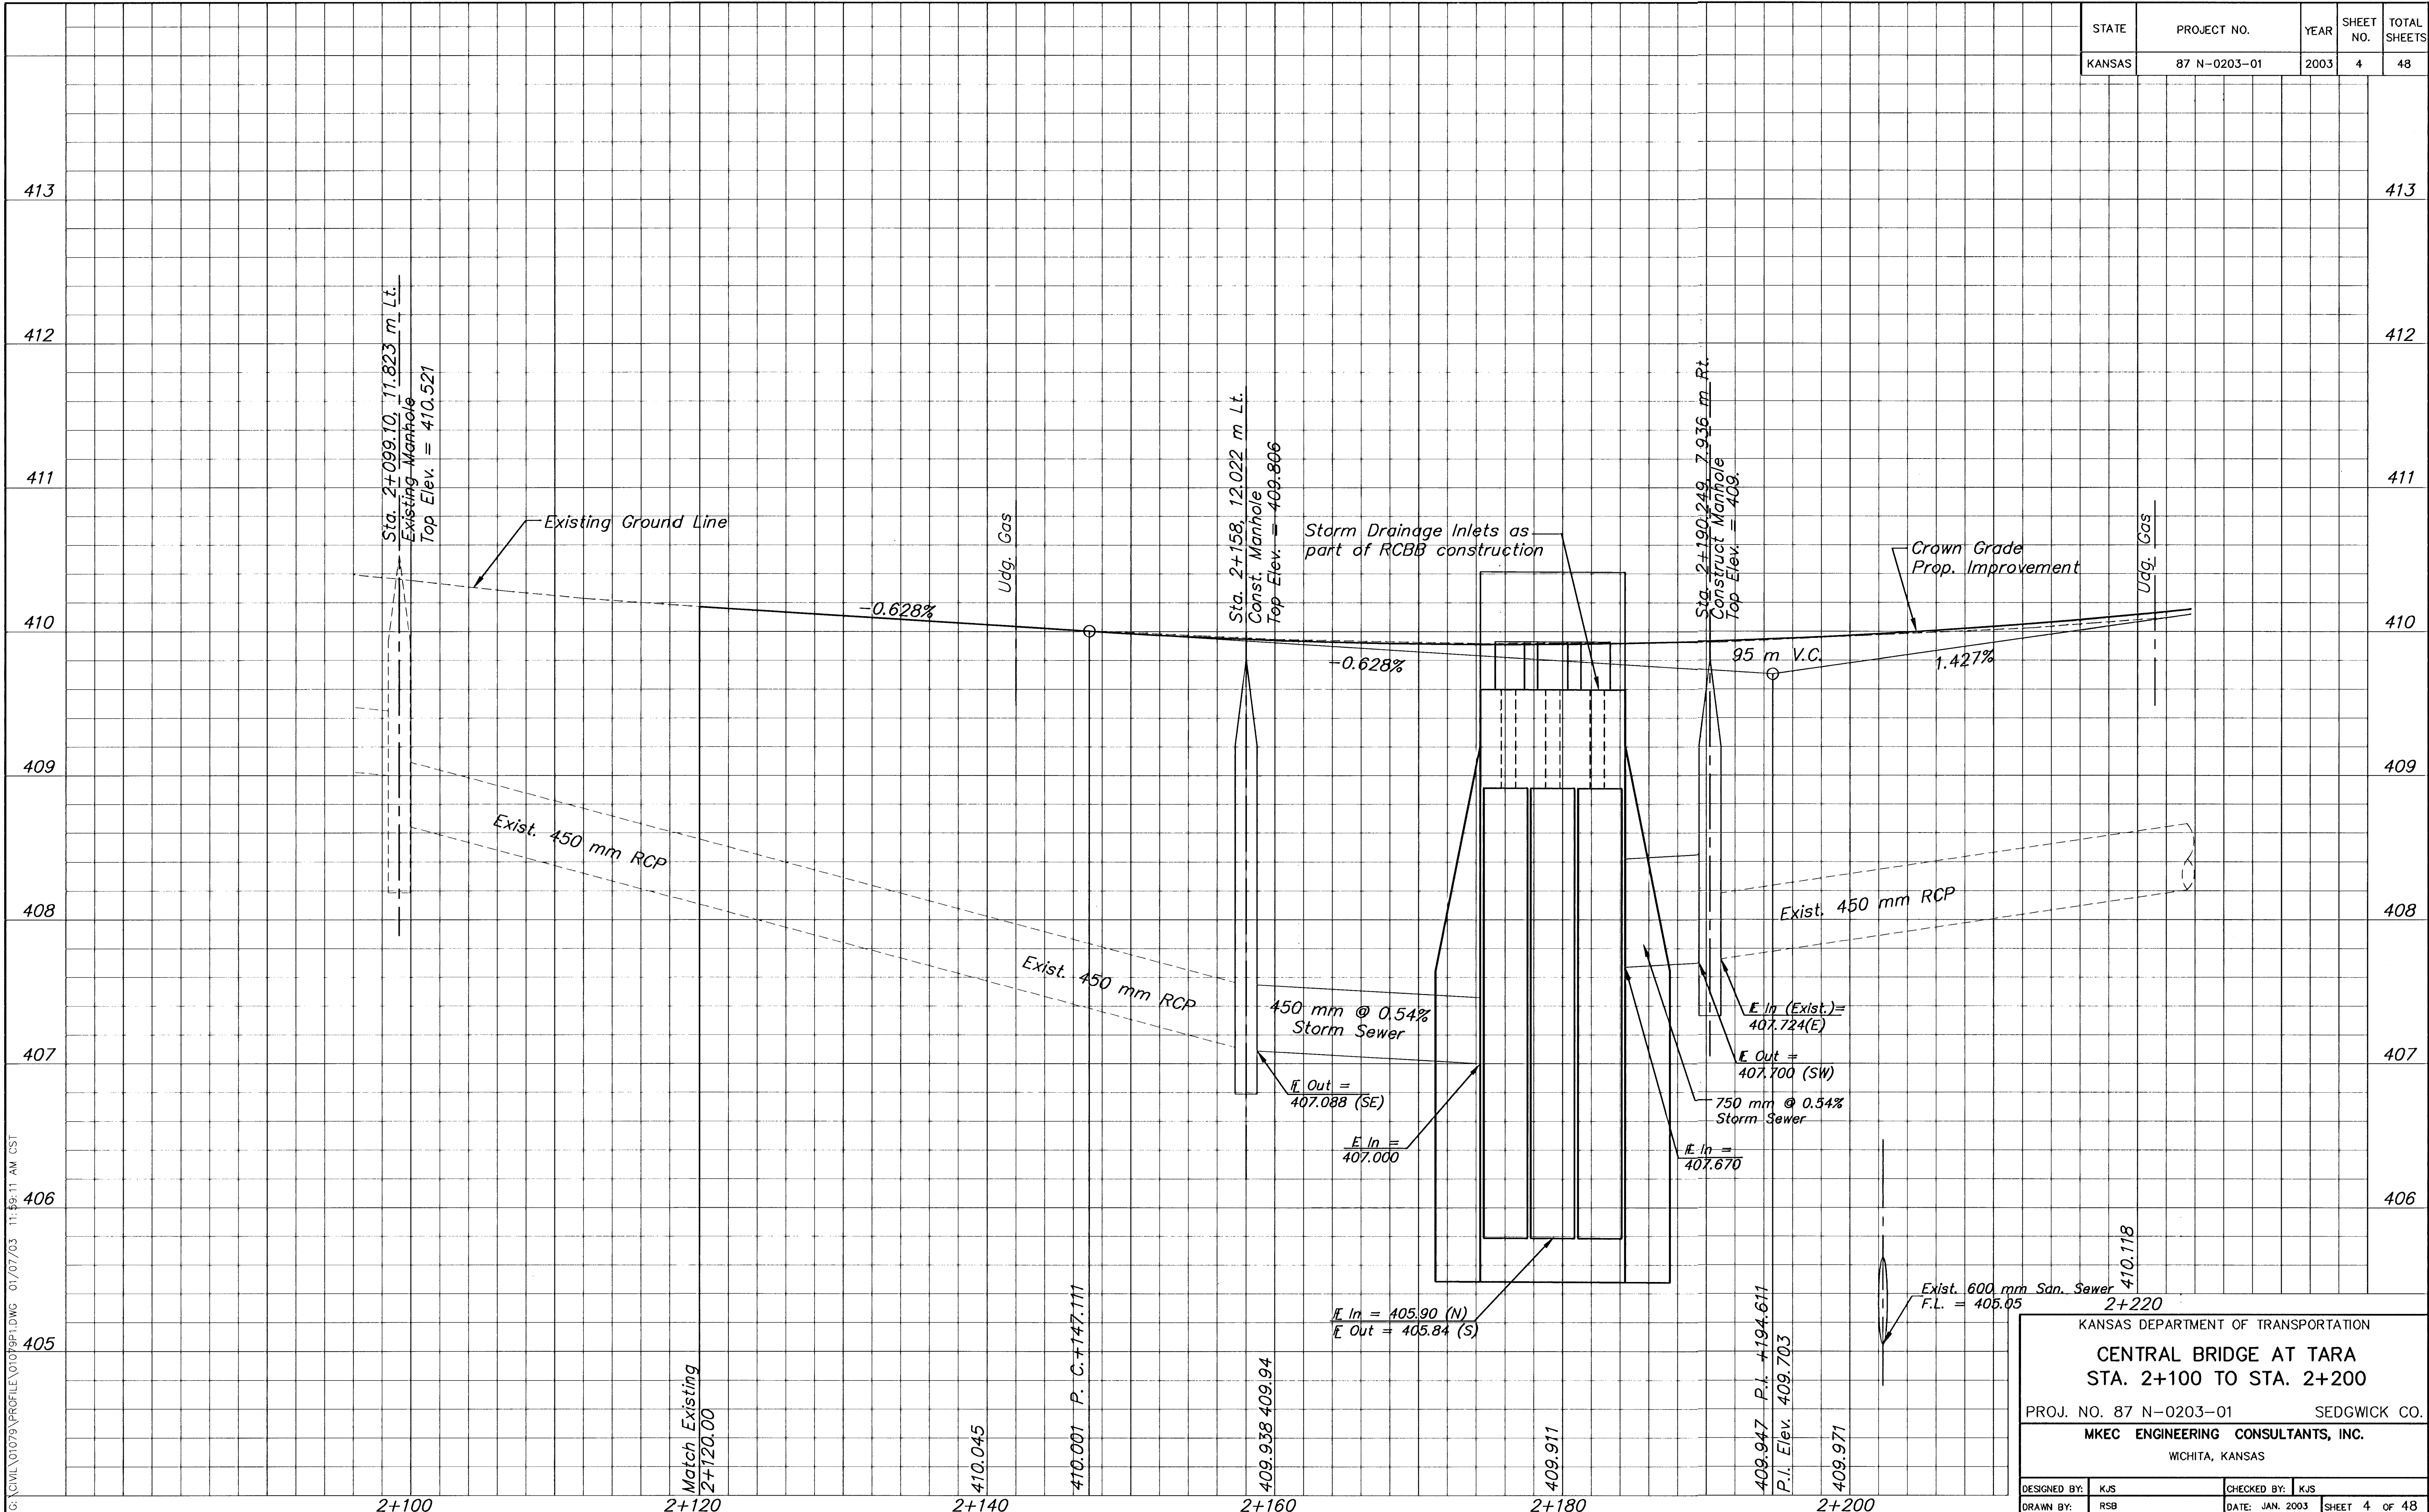

KANSAS DEPARTMENT OF TRANSPORTATION

CENTRAL BRIDGE AT TARA
STA. 2+100 TO STA. 2+200

PROJ. NO. 87 N-0203-01 SEDGWICK CO.

MKEC ENGINEERING CONSULTANTS, INC.
WICHITA, KANSAS

DESIGNED BY: KJS	CHECKED BY: KJS
DRAWN BY: RSB	DATE: JAN. 2003 SHEET 4 OF 48