


STATE	PROJECT NO.	YEAR	SHEET NO.	TOTAL SHEETS
KANSAS	87 N-0203-01	2003	6	48

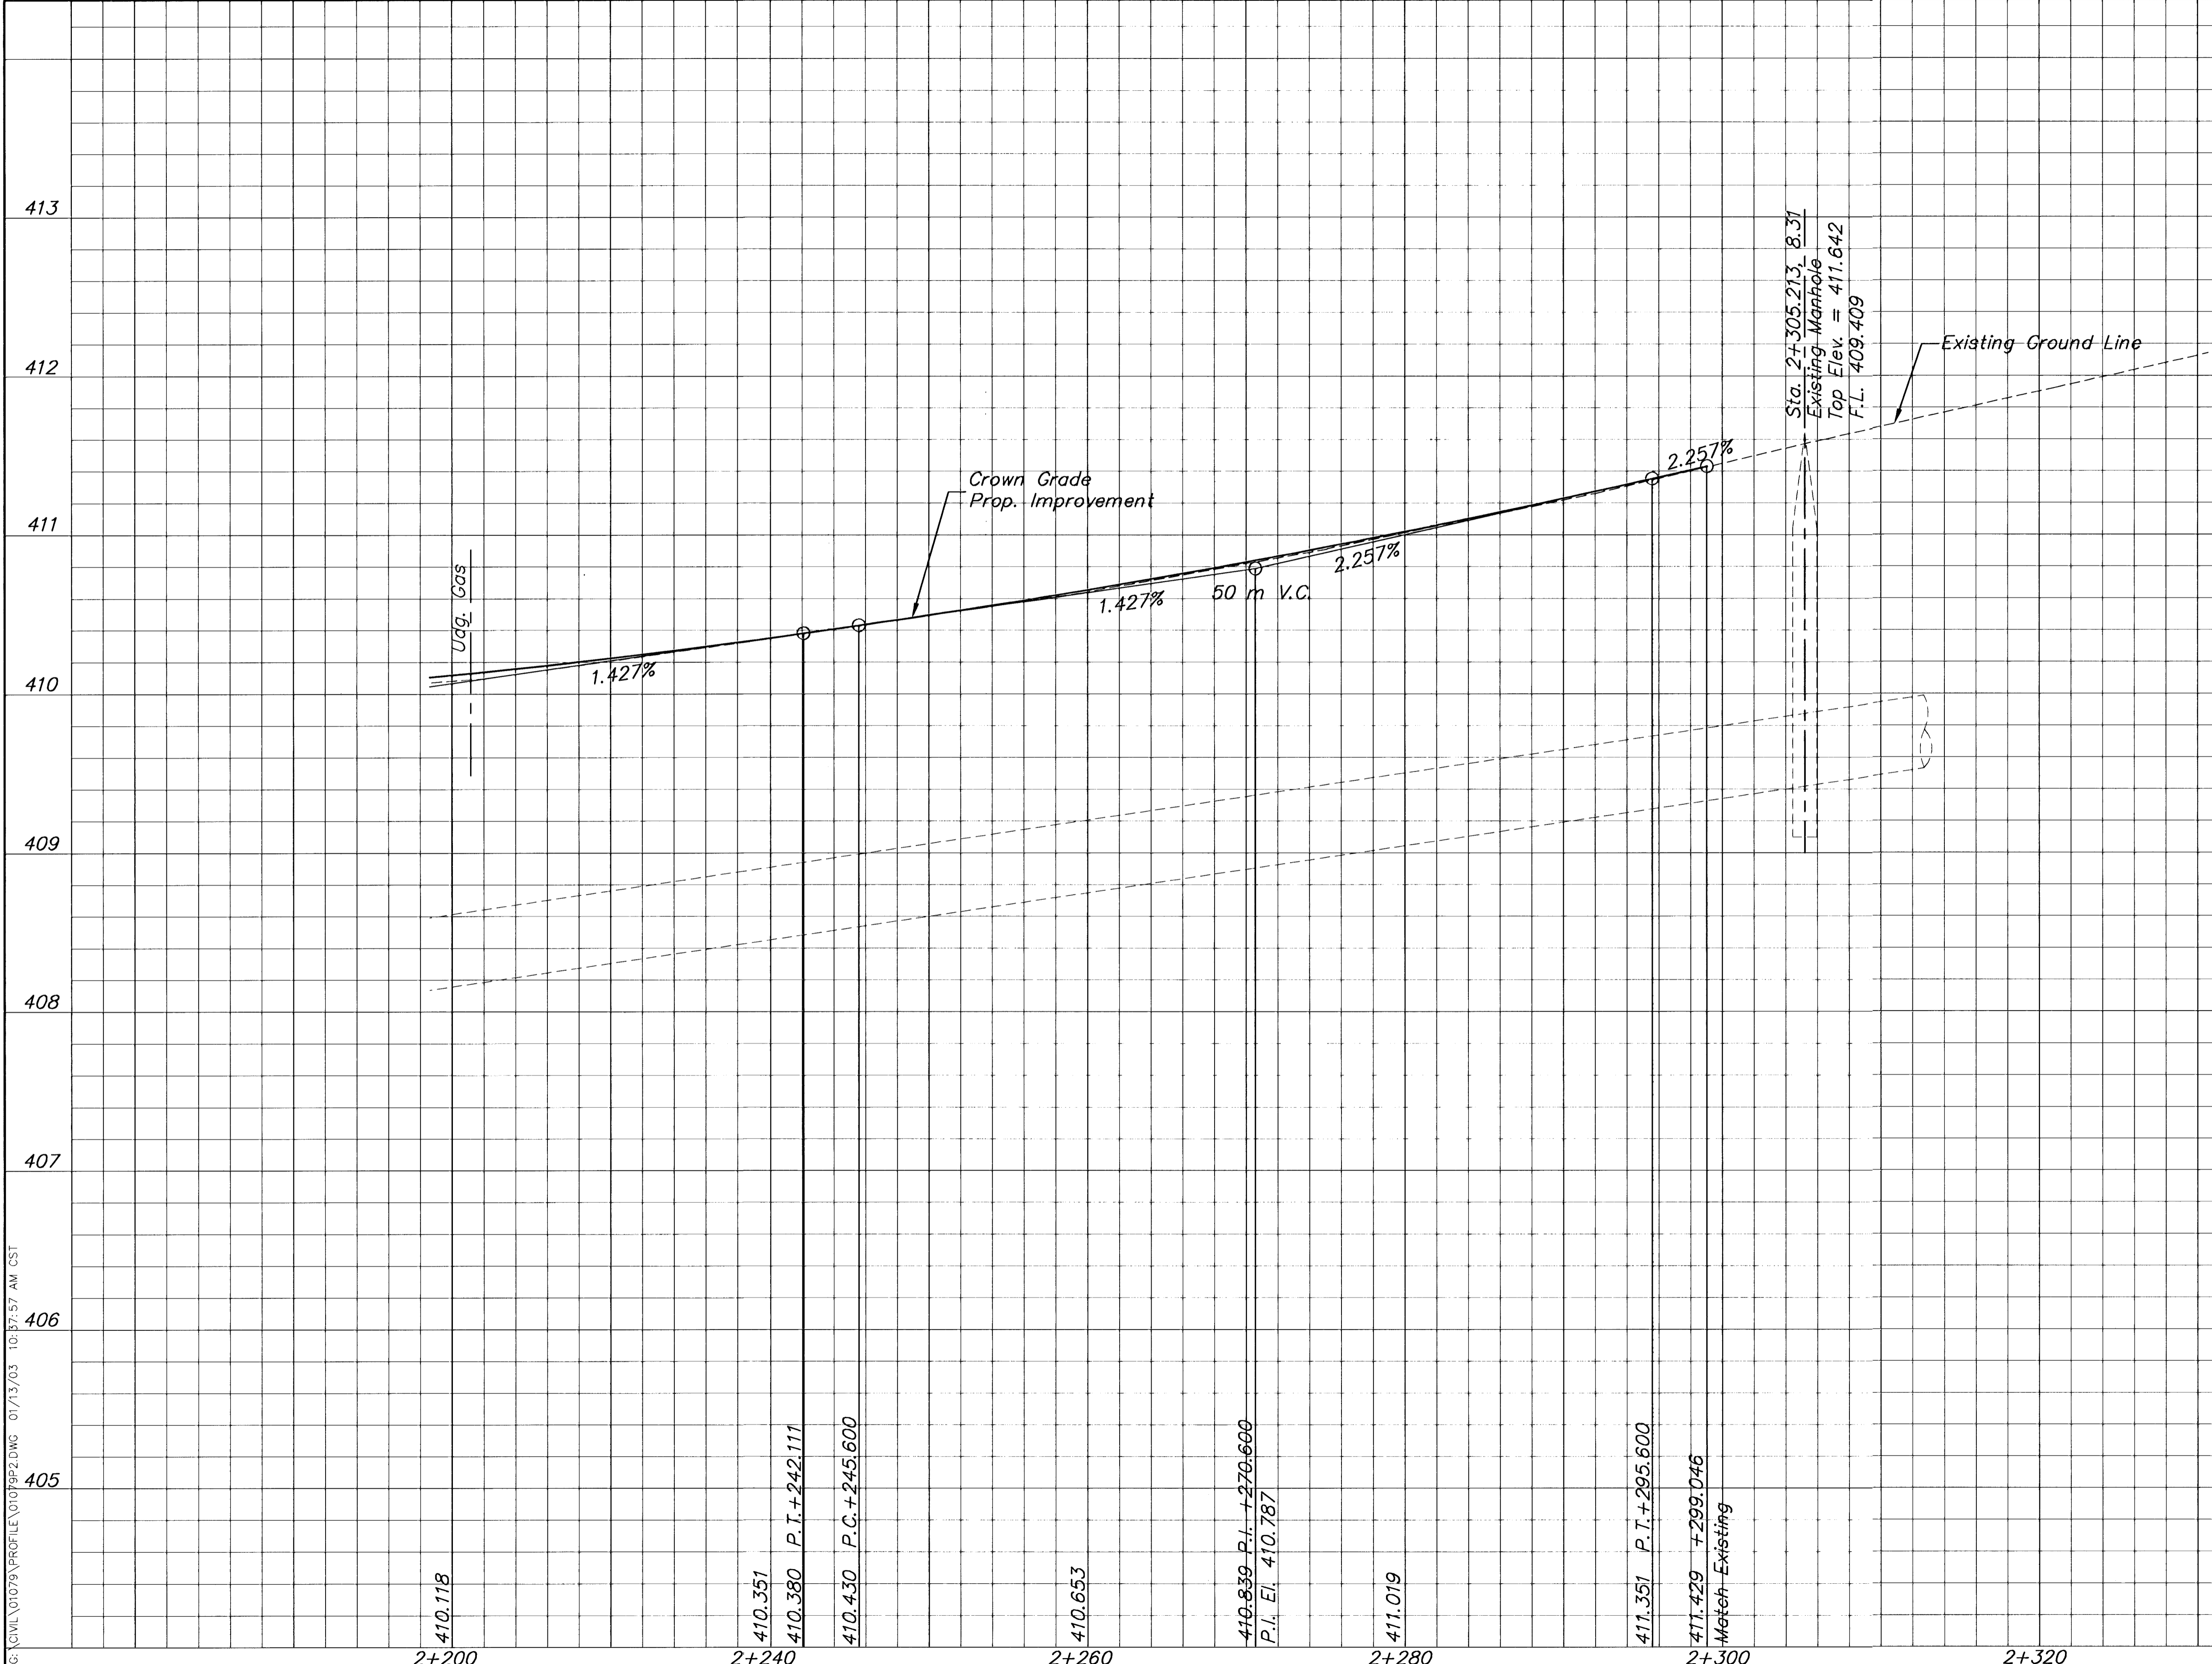

G:\CIVIL\01079\PROFILE\01079P2.DWG 01/13/03 10:57:57 AM CST

KANSAS DEPARTMENT OF TRANSPORTATION			
<b>CENTRAL BRIDGE AT TARA</b>			
<b>STA. 2+200 TO STA. 2+320</b>			
PROJ. NO. 87 N-0203-01		SEDGWICK CO.	
<b>MKEC ENGINEERING CONSULTANTS, INC.</b>			
WICHITA, KANSAS			
DESIGNED BY: KJS	CHECKED BY: KJS		
DRAWN BY: RSB	DATE: JAN. 2003	SHEET 6	OF 48