


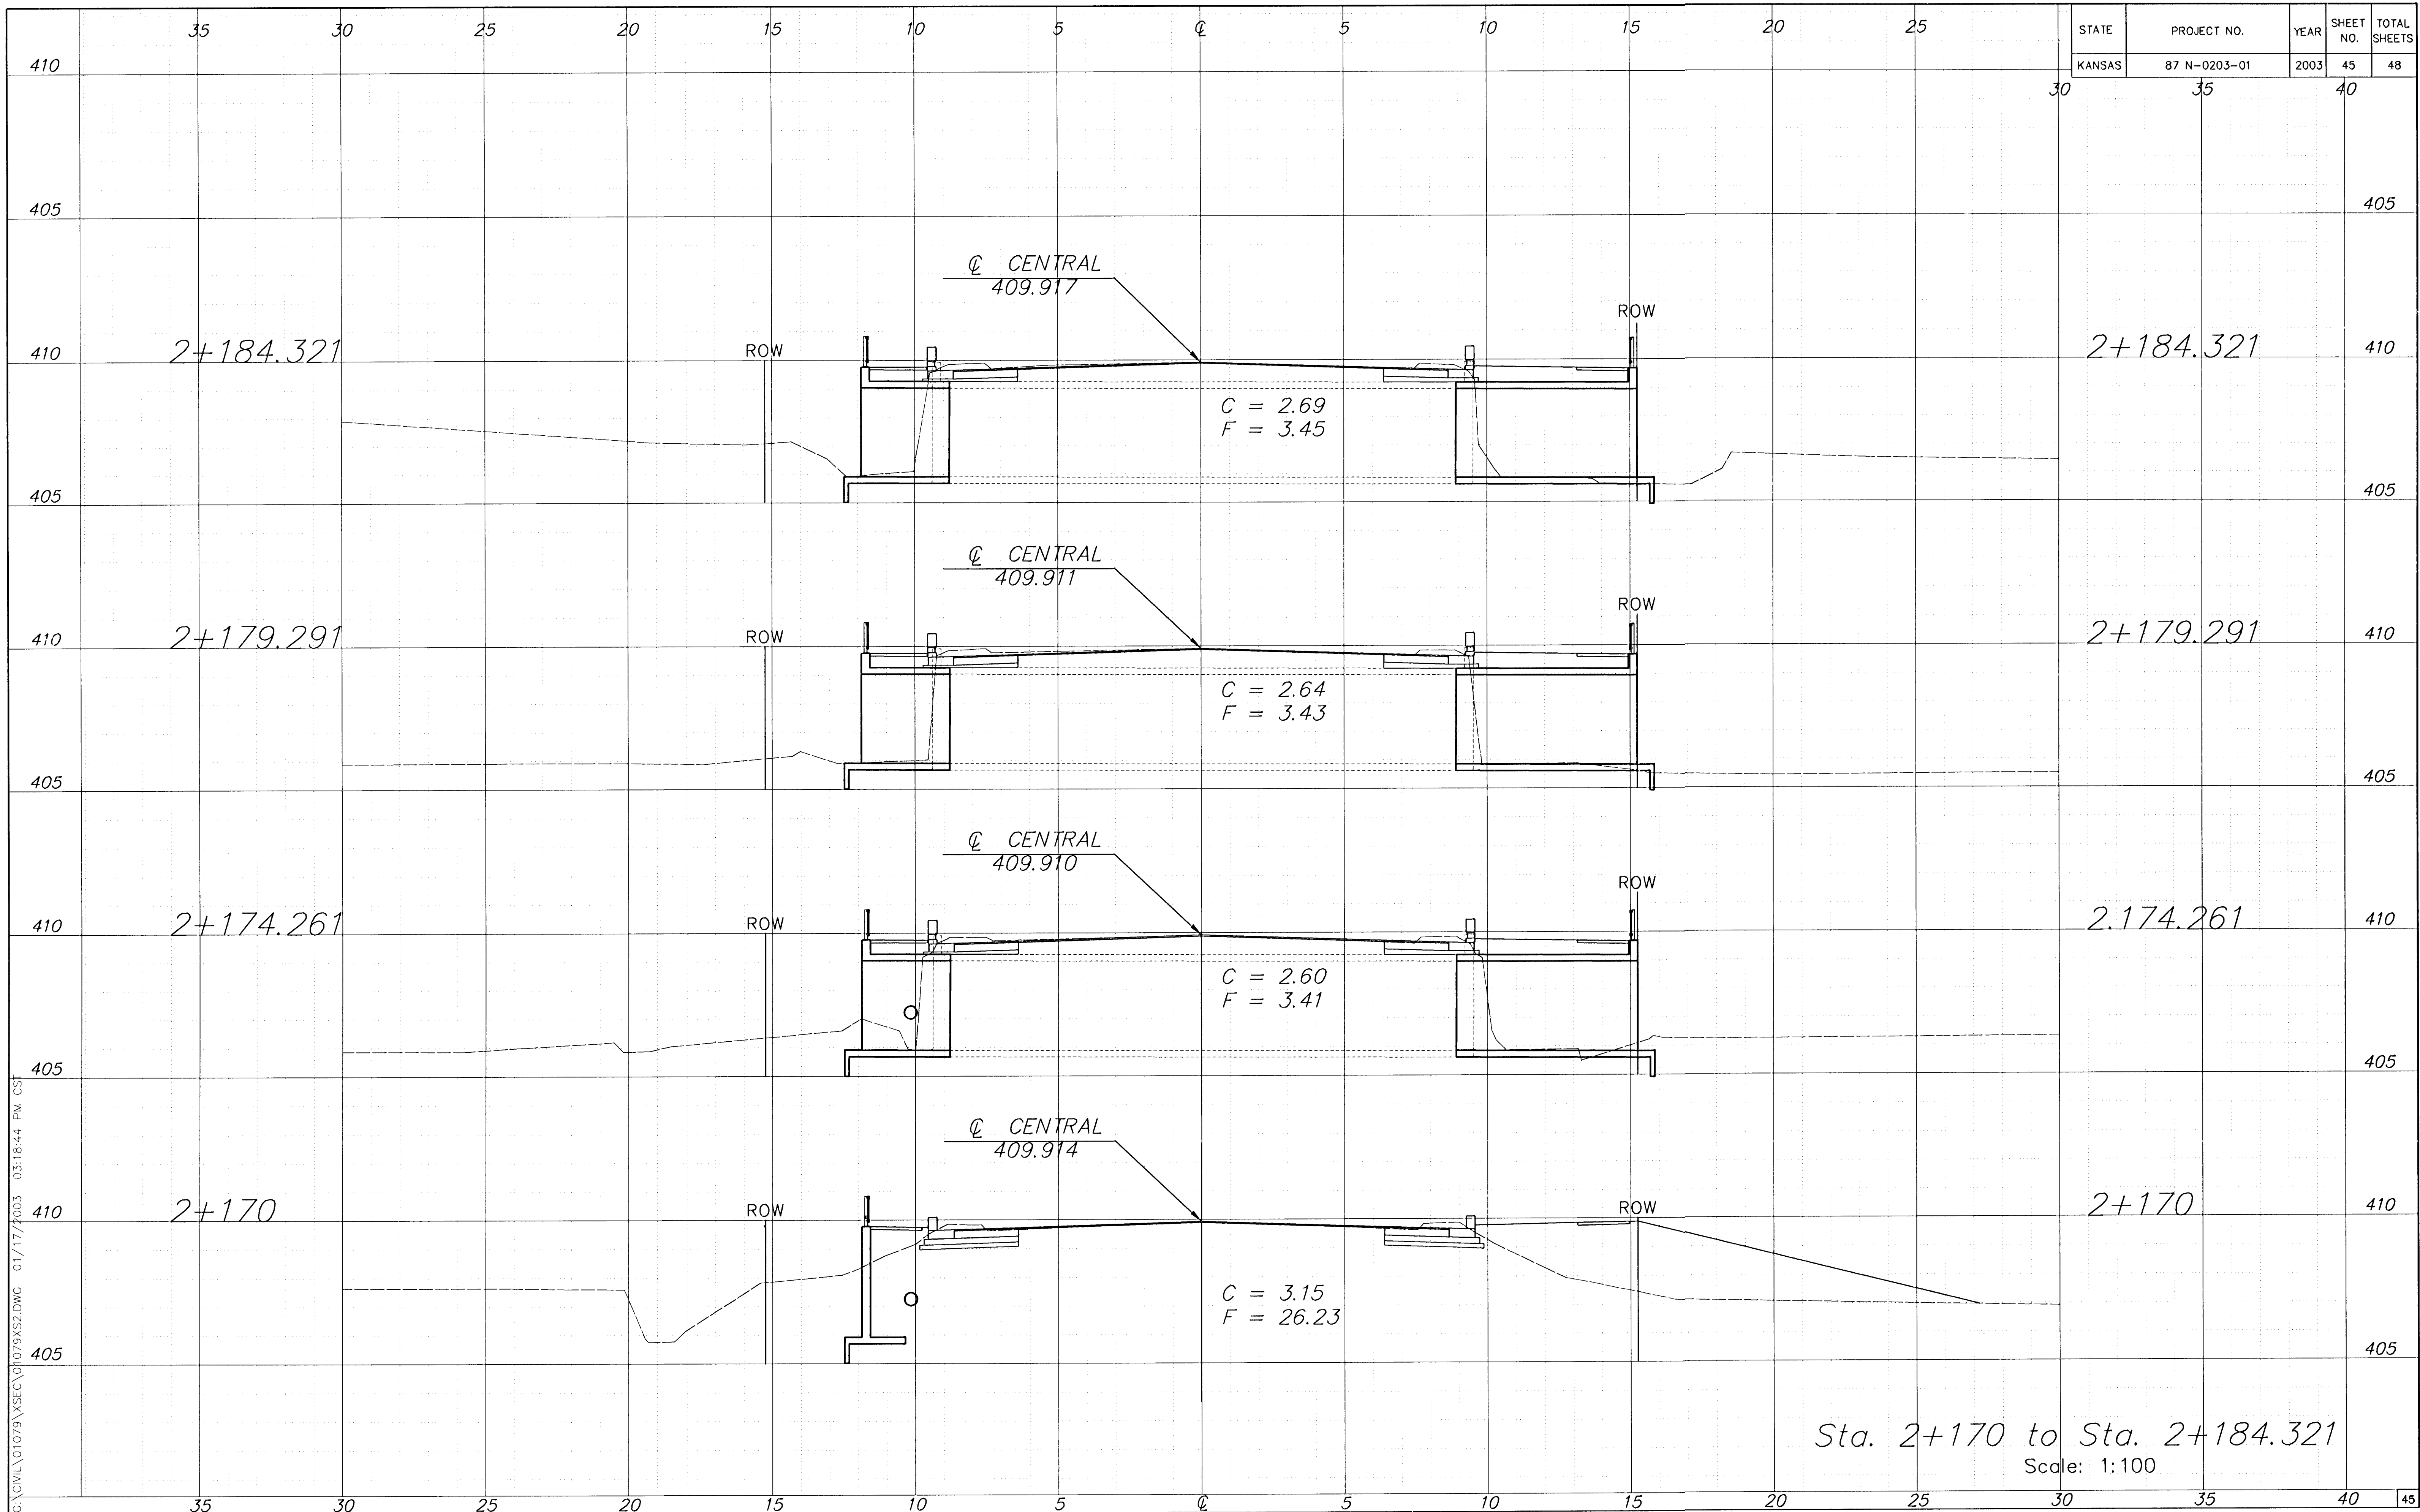

STATE	PROJECT NO.	YEAR	SHEET NO.	TOTAL SHEETS
KANSAS	87 N-0203-01	2003	45	48

Sta. 2+170 to Sta. 2+184.321
Scale: 1:100