


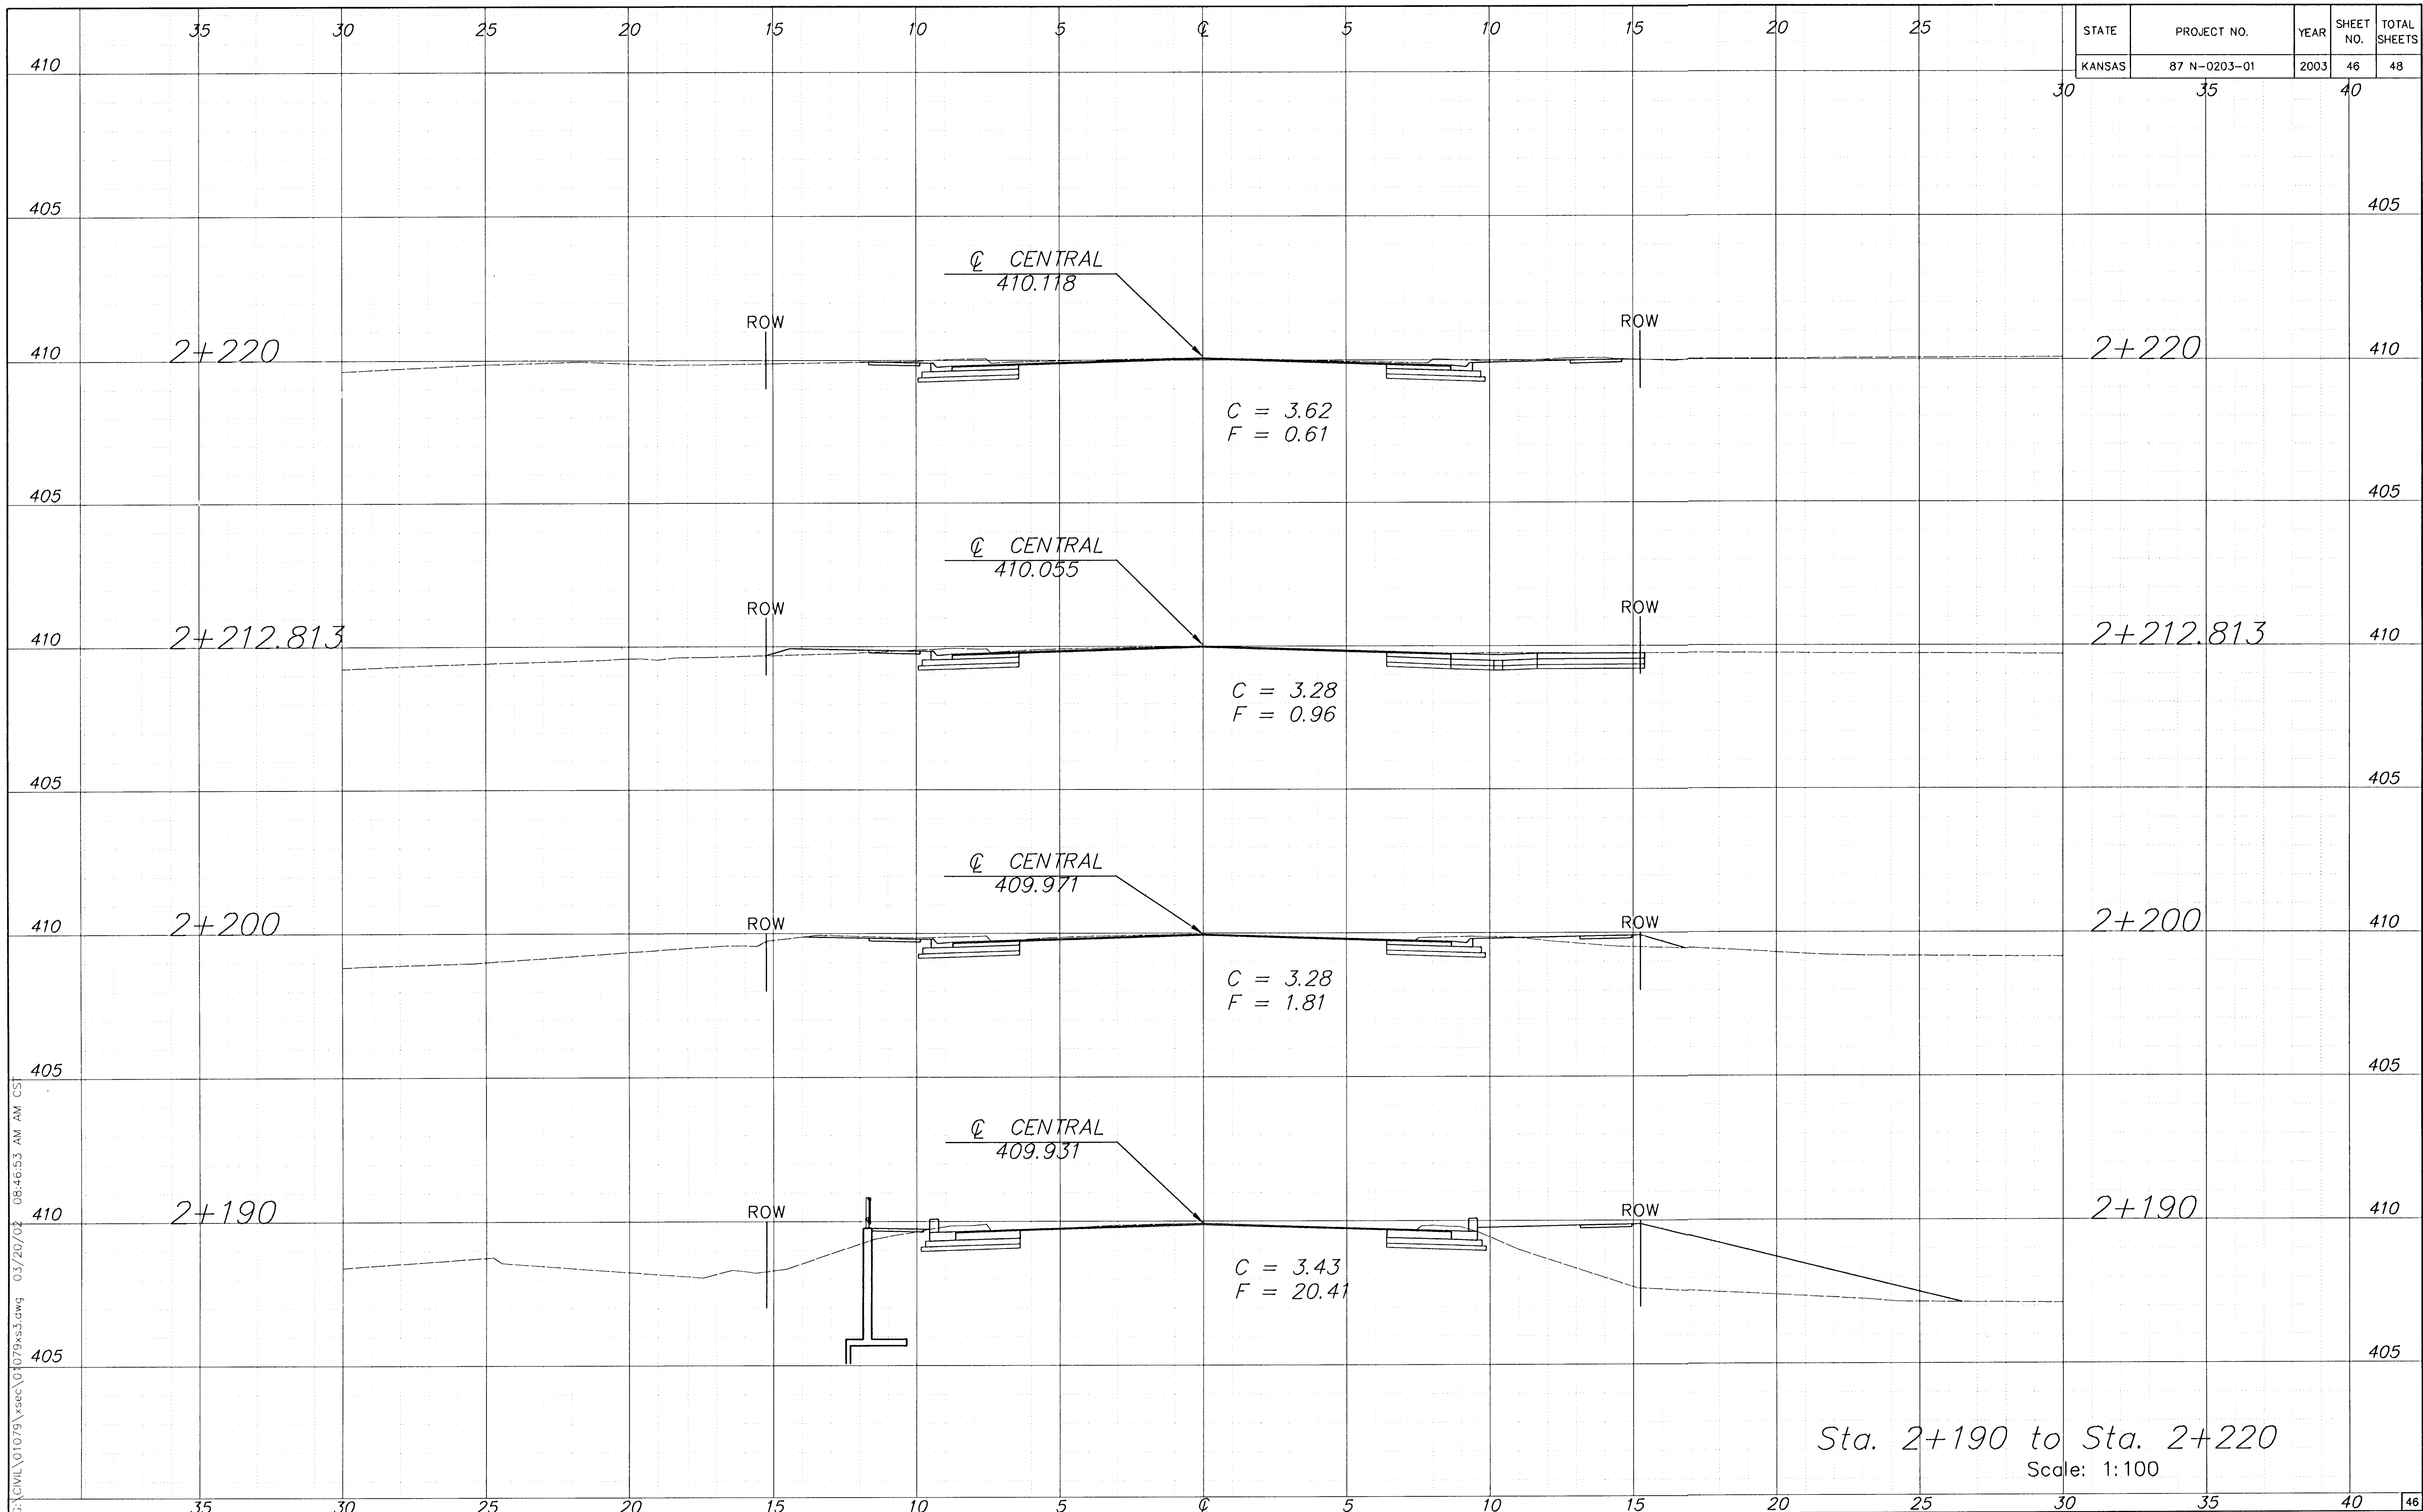

STATE	PROJECT NO.	YEAR	SHEET NO.	TOTAL SHEETS
KANSAS	87 N-0203-01	2003	46	48

Sta. 2+190 to Sta. 2+220
Scale: 1:100

G:\CIVIL\01079\ksec\01079as3.dwg 03/20/02 08:46:53 AM CS