


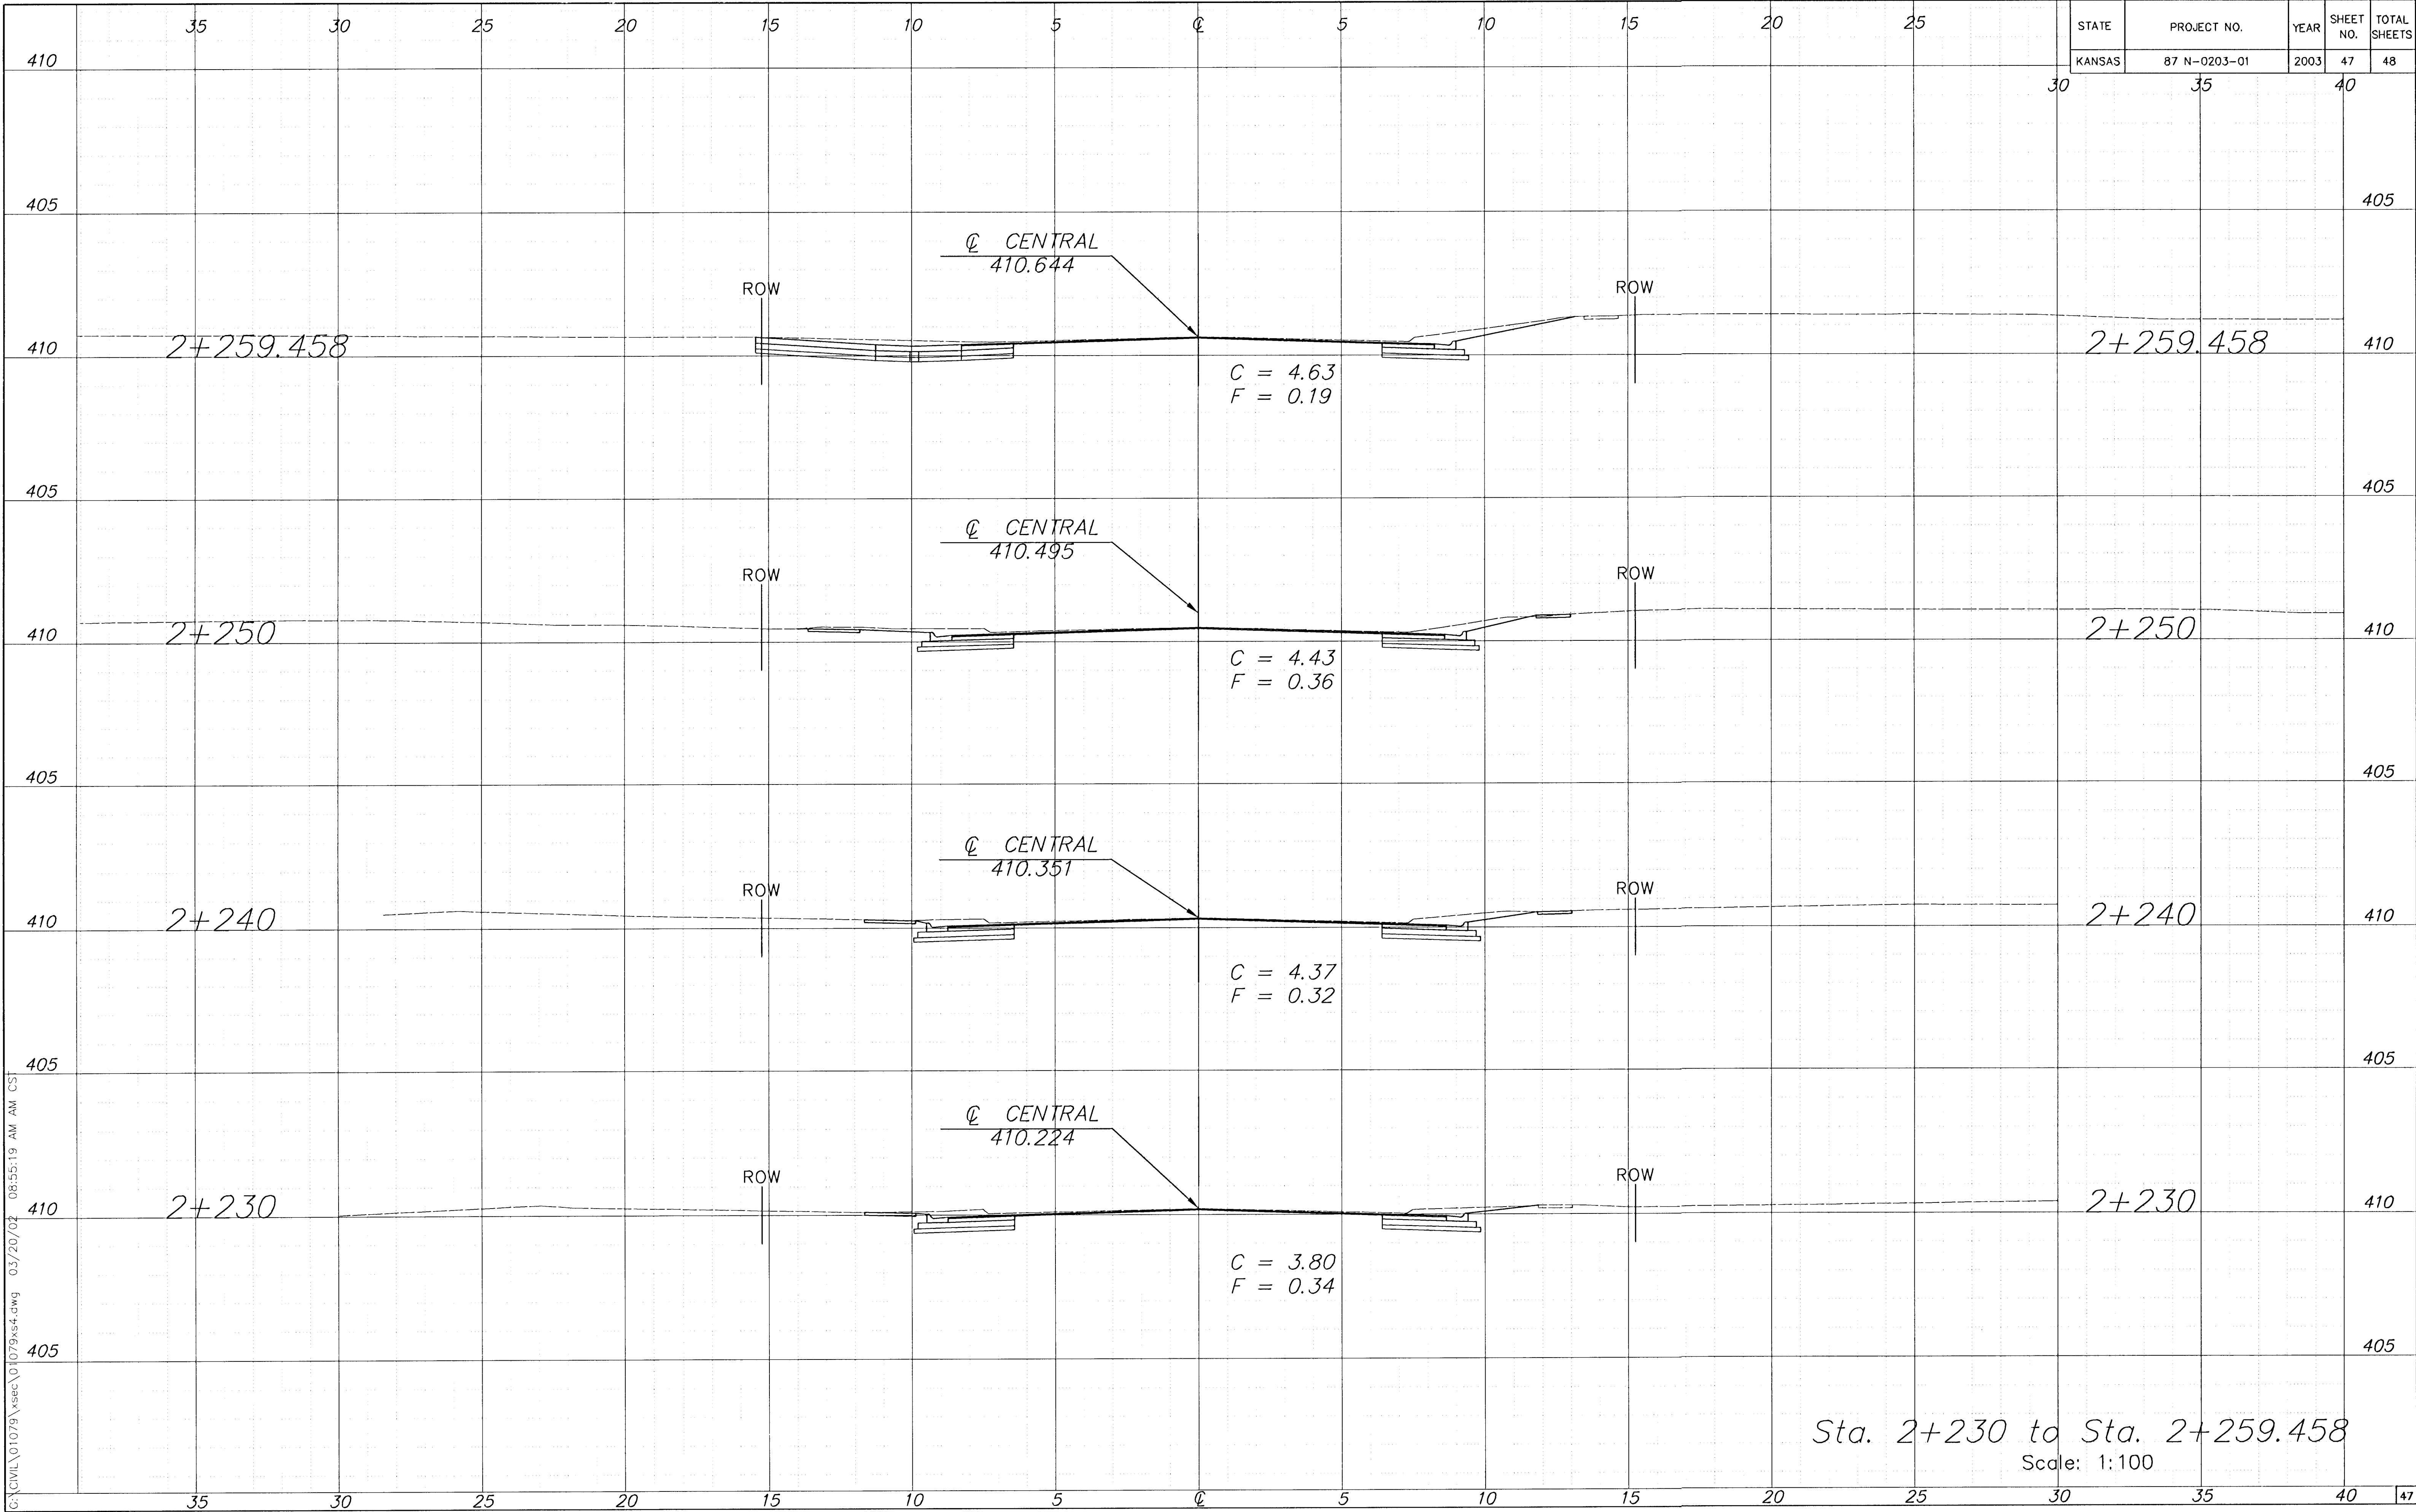

STATE	PROJECT NO.	YEAR	SHEET NO.	TOTAL SHEETS
KANSAS	87 N-0203-01	2003	47	48

Sta. 2+230 to Sta. 2+259.458
Scale: 1:100

C:\CIVIL\01079\01079x4.dwg 03/20/02 08:55:19 AM AM CS