


STATE	PROJECT NO.	YEAR	SHEET NO.	TOTAL SHEETS
KANSAS	87 N-0203-01	2003	48	48

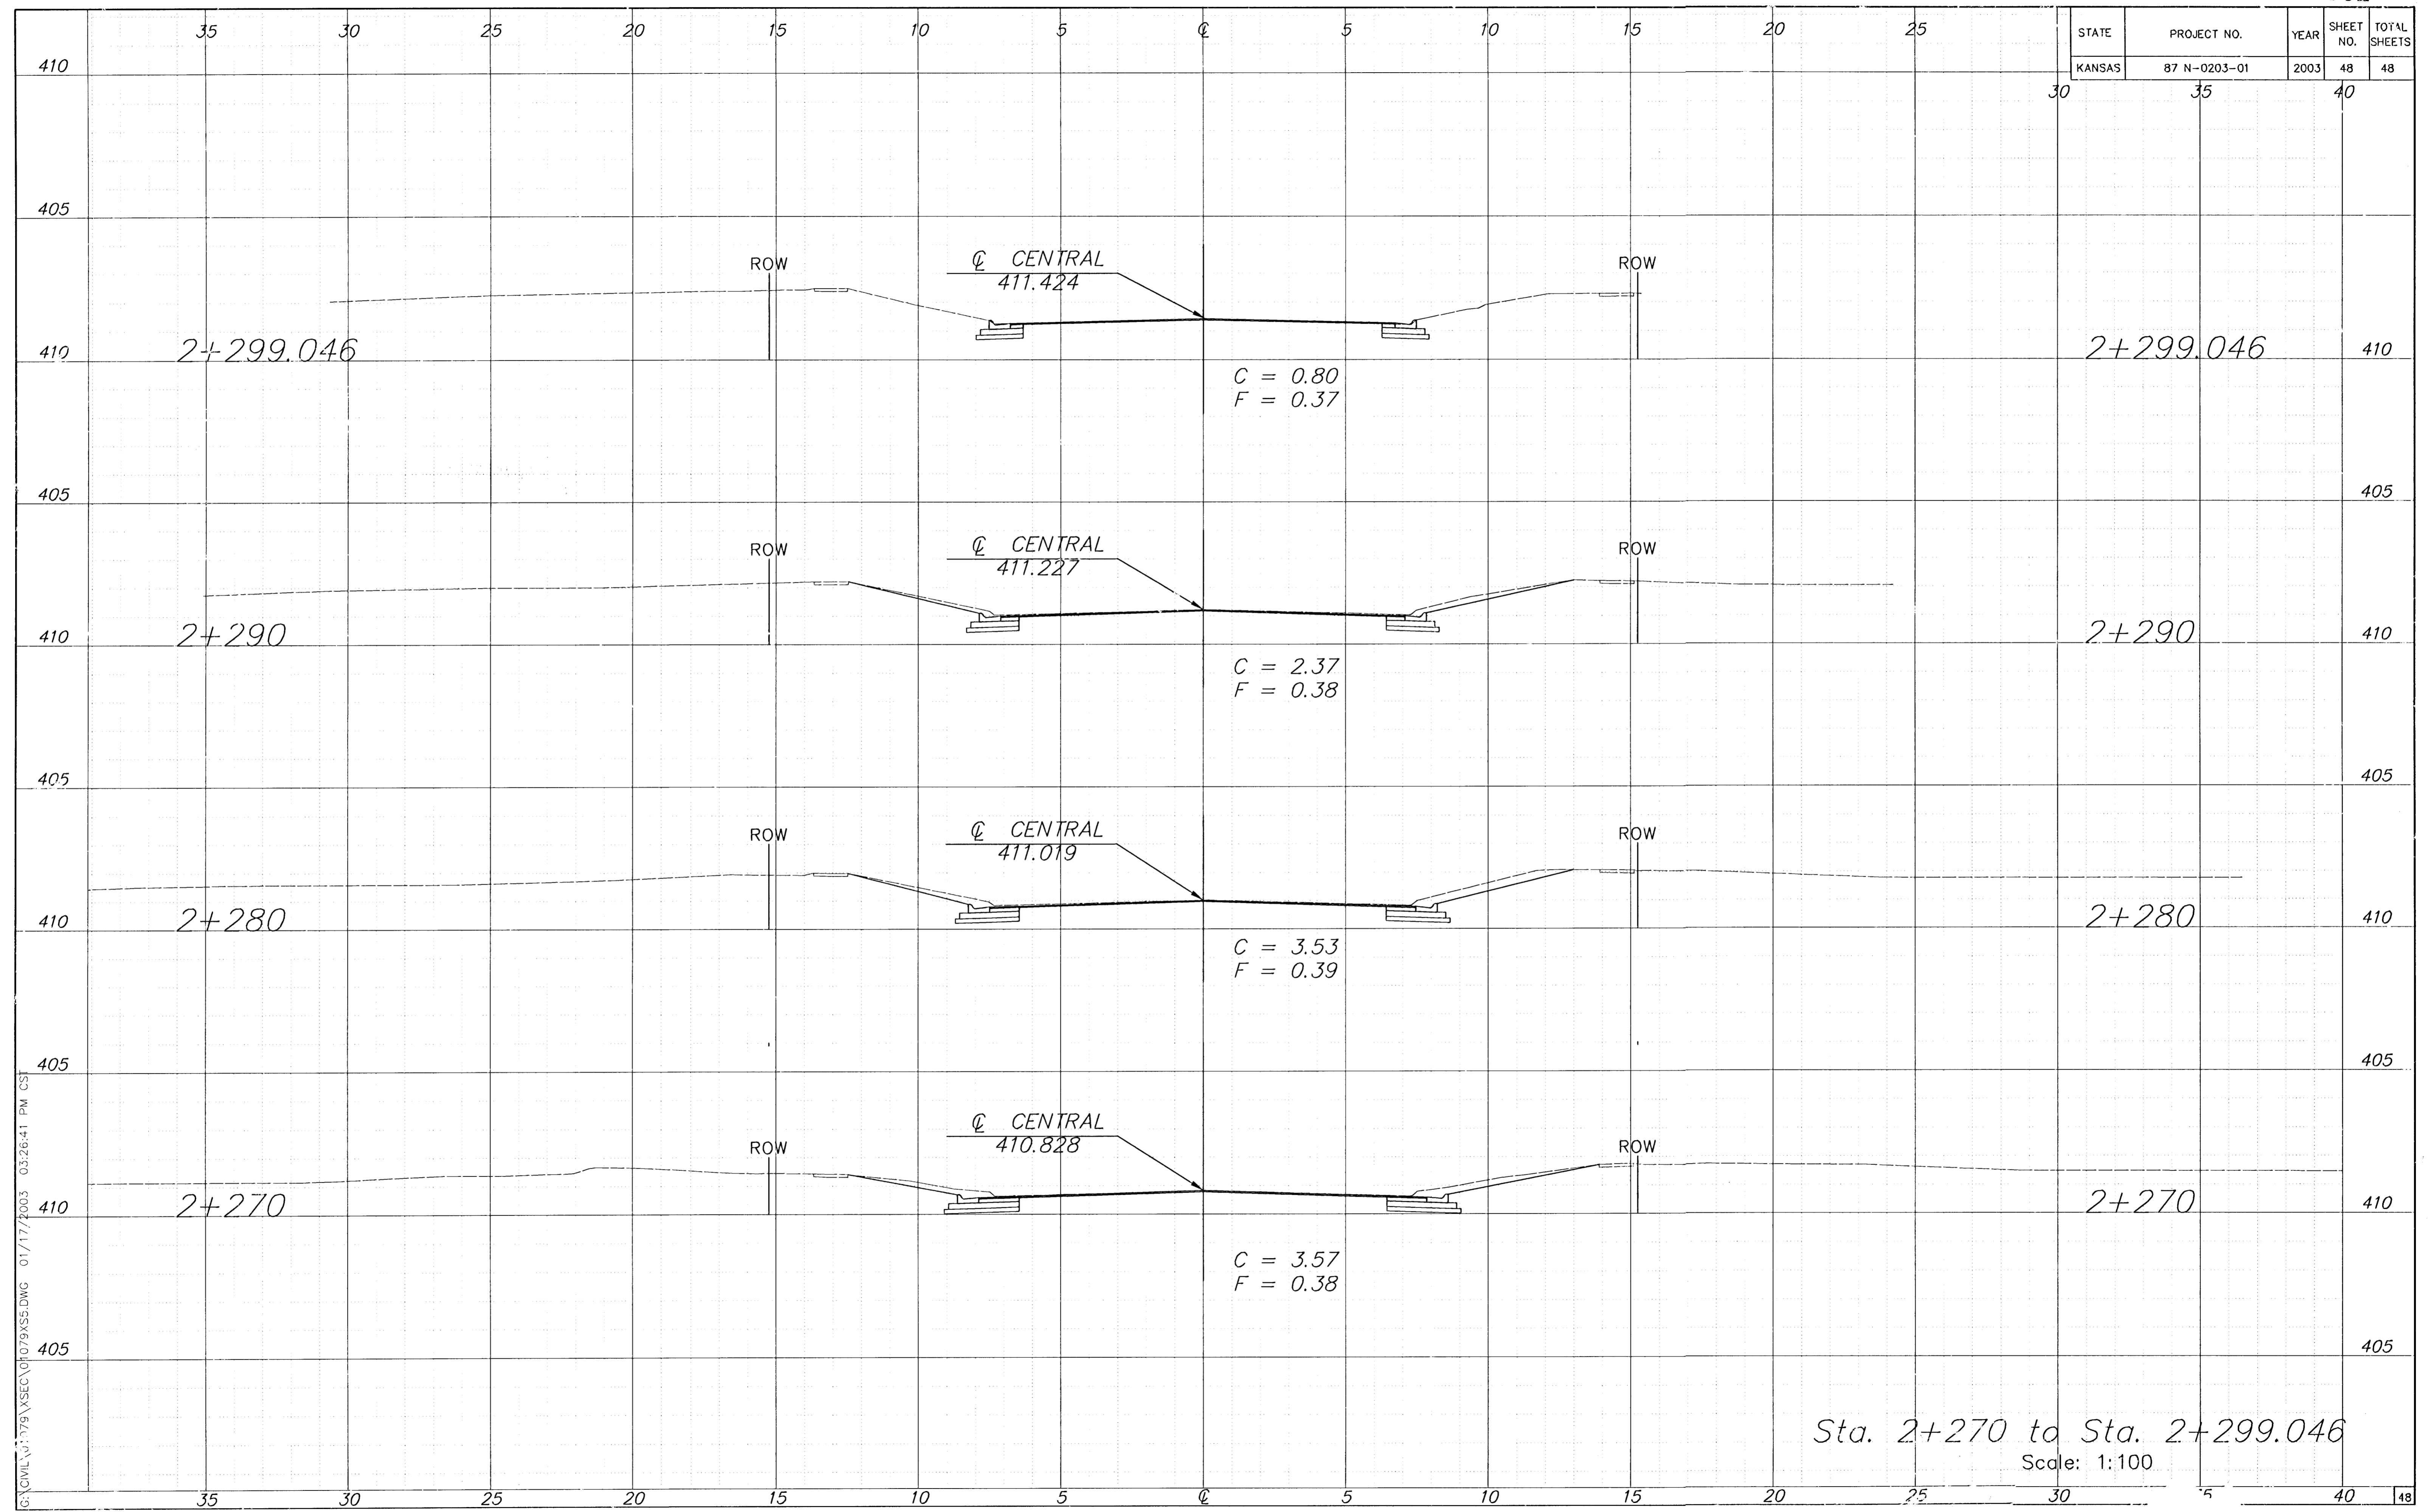

Sta. 2+270 to Sta. 2+299.046
Scale: 1:100

G:\CIVIL\799\XSEC\01079XSS.DWG 01/17/2003 03:26:41 PM CS