
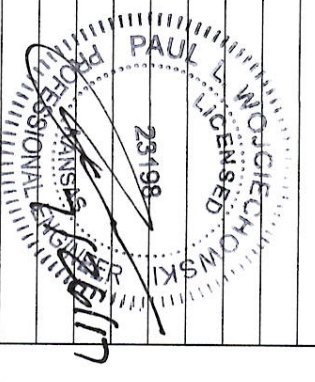


SIGN SCHEDULE

SIGN ID	TRAVEL DIRECTION	SIGN TYPE	ARROW DIRECTION	DESTINATION NAME	CODE	MILES	TRAVEL TIME (MIN)	PHASE	NOTES
15.1	Eastbound	On Street Directional	S	College Hill Neighborhood		1.0	6	1	Hillside and 1st St
			L	Redbud Path		0.6	3	1	Hydraulic and Redbud Path
15.2	Southbound	On Street Directional	S	Douglas Design District		0.1	1	1	Hydraulic and Douglas
			L	College Hill Neighborhood		1.0	6	1	1st and Hillside
15.3	Northbound	On Street Directional	L	Redbud Path		0.1	1	1	1st and I-135
			S	Redbud Path		0.6	3	1	Hydraulic and Redbud Path
15.4	Eastbound	On Street Directional	S	Old Town		0.6	4	1	2nd and Washington (loop back on 2nd)
			R	College Hill Neighborhood		1.0	6	1	1st and Hillside
15.5	Northbound	Off Street Confirmation	S	College Hill Neighborhood		0.9	5	1	1st and Hillside
			R	South Linwood Park		1.7	10	1	I-135 and 15th St
15.6	Southbound	Off Street Confirmation	S	McAdams Park		2.2	13	1	min. 2' clearance from path
			L	South Linwood Park					

WAYFINDING DETAIL

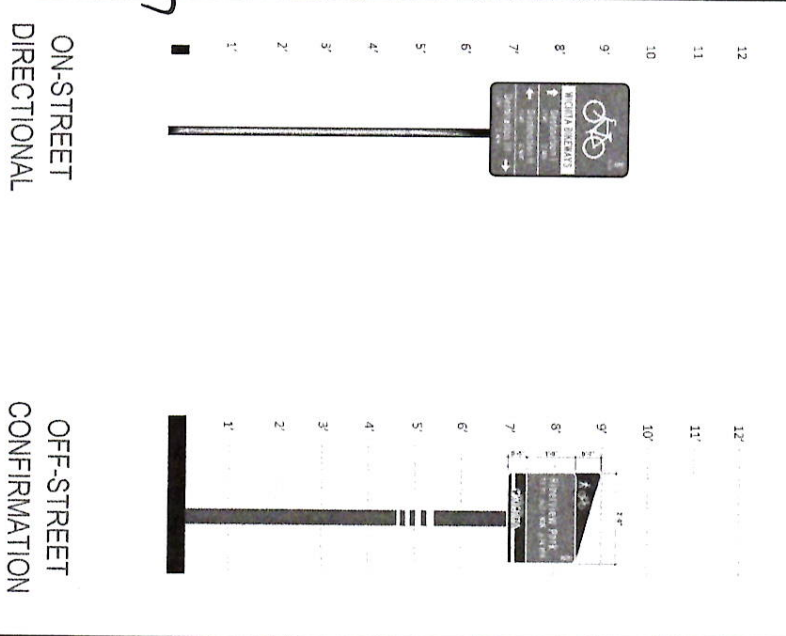

DESIGNED:

REVISIONS:

NO.	DATE	ITEM
1	05.09.17	MILEAGE AND SIGN 23124 ADDITION
2	07.11.17	WAYFINDING DESIGN INTENT

REVIEWED:

PROJECT NO.:

SCALE: AS SHOWN

alta
PLANNING + DESIGN
711 SE Grand Avenue
Portland, Oregon 97211
p.503.230.9882 f.503.230.9882
www.altaplanning.com

KEY NOTES:

Reference Wichita Wayfinding Plan for dimensions, materials, and construction notes for the roadway directional signs.

Reference Wichita Wayfinding Plan for all colors, text, and logo information.

All improvements shall occur within public right of way. City to verify and approve final location.

City to field verify location prior to installation.

Contractor to verify exact locations for all underground and overhead utilities prior to installation and avoid all obstructions.

Contractor to calculate all mileage site stake locations as approved by project owner.

City of Wichita
Master Bicycle Plan
Wichita, Kansas