



SIGN SCHEDULE

SIGN ID	TRAVEL DIRECTION	SIGN TYPE	ARROW DIRECTION	DESTINATION NAME	CODE	MILES	TRAVEL TIME (MIN)	PHASE	NOTES
18.1	Westbound	On Street Directional	S	Delano Shopping District		1.1	6	1	Douglas and Handley
			R	City Hall		0.3	2	1	3rd and Main - via Market St
18.2	Northbound	On Street Directional	R	Health Clinic		0.7	4	1	[FHQC, ICON]
			S	City Hall		0.3	2	1	3rd and Main - via Market St
			L	Arkansas River Path		0.4	2	1	1st and Waco
			L	Delano Shopping District		1.1	6	1	Douglas and Handley
18.3	Southbound	On-Street Directional	S	Old Town		0.4	2	1	1st and RR
			S	Transit Center		0.3	2	1	Topeka and William (Wichita Transit Center)
			R	Delano Shopping District		1.2	7	1	Douglas and Handley

WAYFINDING DETAIL

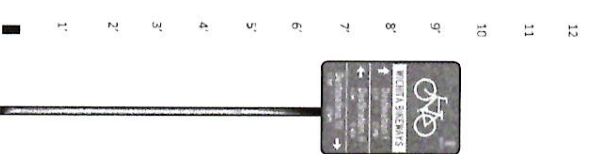

ON-STREET DIRECTIONAL

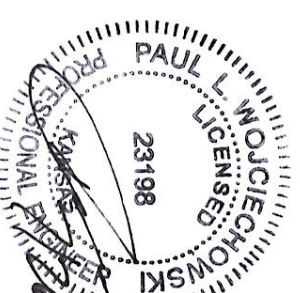

DESIGNED: _____

REVISIONS

NO.	DATE	ITEM
1	05.09.17	MILEAGE AND SIGN 2324 ADDITION
2	07.11.17	WAYFINDING DESIGN INTENT

alta
PLANNING + DESIGN
www.altaplanning.com

711 SE Grand Avenue
Portland, Oregon, 97214
p 503.250.8992 f 503.250.8982

KEY NOTES:

- Reference Wichita Wayfinding Plan for dimensions, materials, and construction notes for the roadway directional Reference Wichita Wayfinding Plan for all colors, text, and logo placement.
- All improvements shall occur within public right of way. City to verify and approve final location.
- City to field verify location prior to installation.
- Contractor to verify exact locations for all underground and overhead utilities prior to installation and avoid all conflicts.
- Contractor to schedule all mileage after state locations are approved by project owner.

SHEET NO.

City of Wichita
Master Bicycle Plan
Wichita, Kansas

18 OF 28