



DATE	
BY	
REFERENCES NOTED	
REFERENCES CHECKED	

FHWA REGION NO.	STATE	PROJECT NUMBER	FISCAL YEAR	SHEET NUMBER	TOTAL SHEETS
7	KANSAS	87N-0191-01	2002	3	92

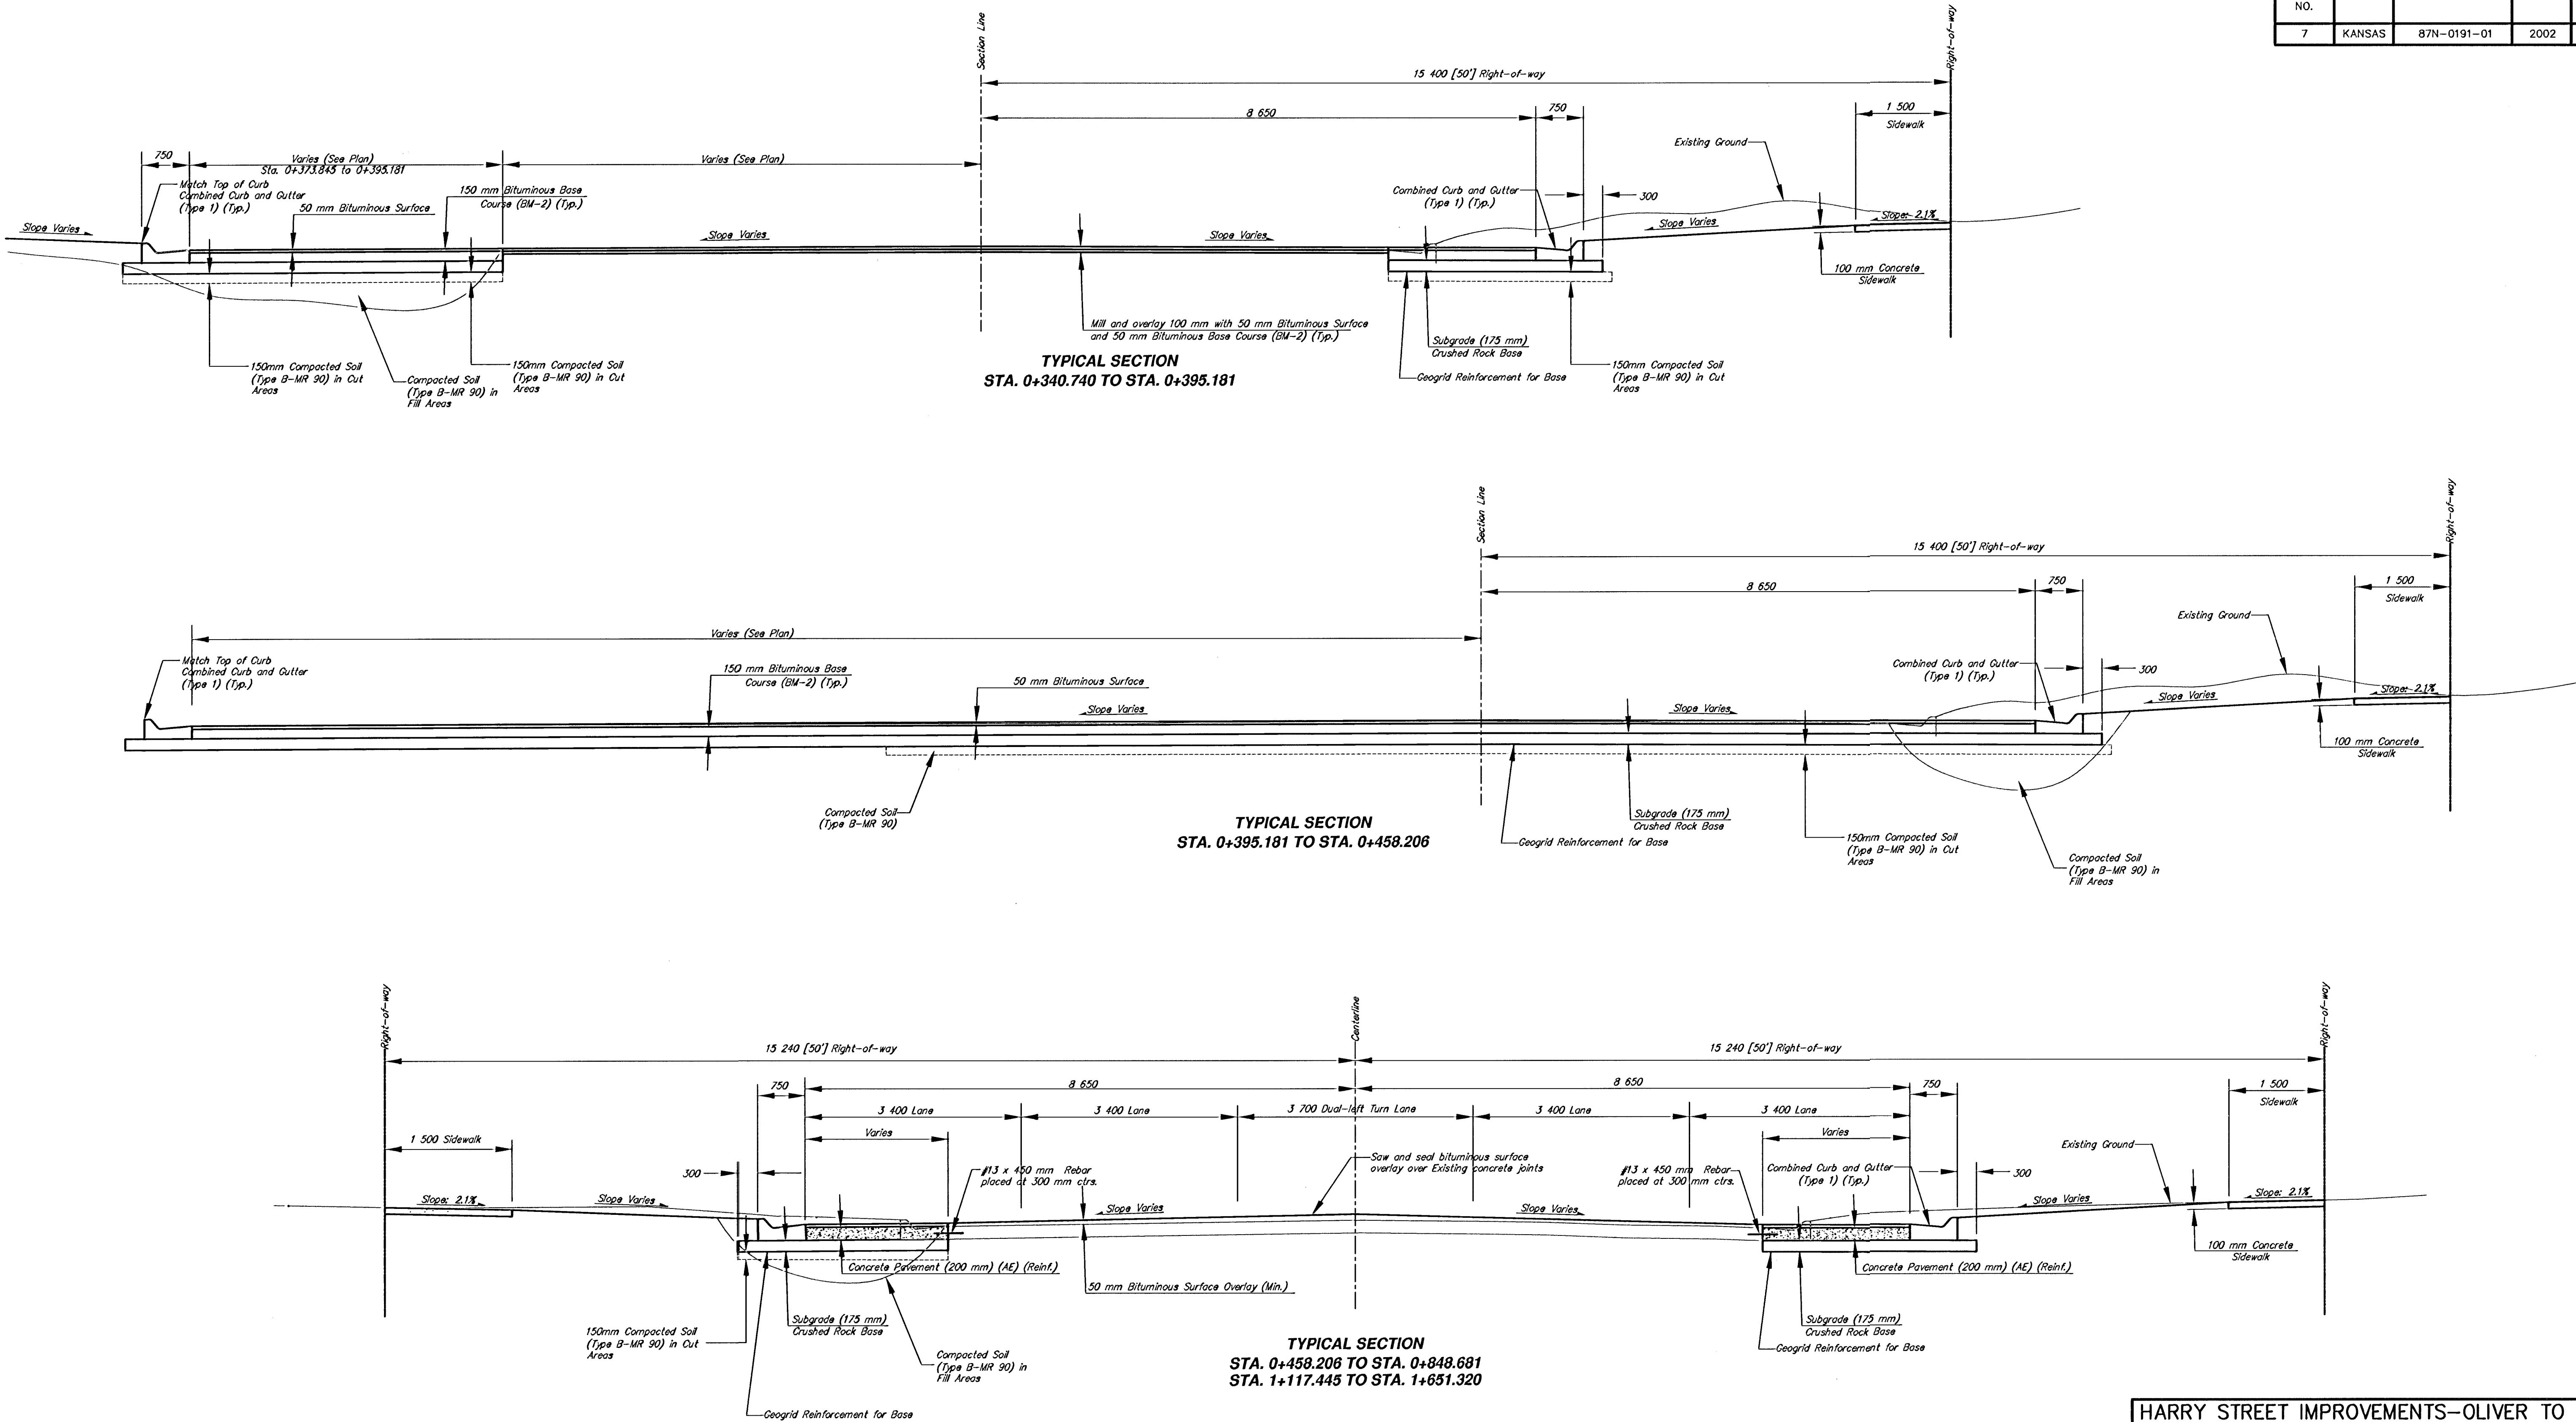

HARRY STREET IMPROVEMENTS-OLIVER TO WOODLAWN TYPICAL SECTIONS WICHITA, KANSAS

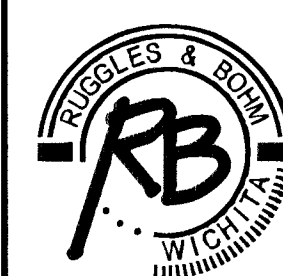

Ruggles & Bohm, P.A.
Engineering, Surveying, Land Planning
924 North Main
Wichita, Kansas 67203
www.rbkansas.com
(316) 264-8008
(316) 264-4621 fax
E-mail: info@rbkansas.com

DRAWING FILE
Typical Sections 1

PROJECT NUMBER
472-83685

DESIGN MWS	DRAWN TEB	REVIEW	UTILITY	DATE Jan. 30, 2003
SHEET 3	OF 92			