
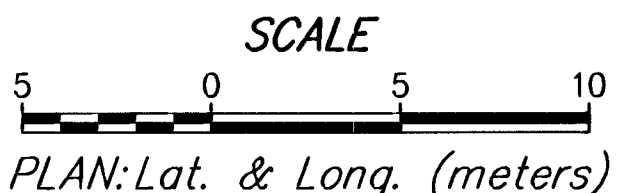


FHWA REGION NO.	STATE	PROJECT NUMBER	FISCAL YEAR	SHEET NUMBER	TOTAL SHEETS
7	KANSAS	87N-0191-01	2002	9	92

BY	DATE
REFERENCES NOTED	REFERENCES CHECKED

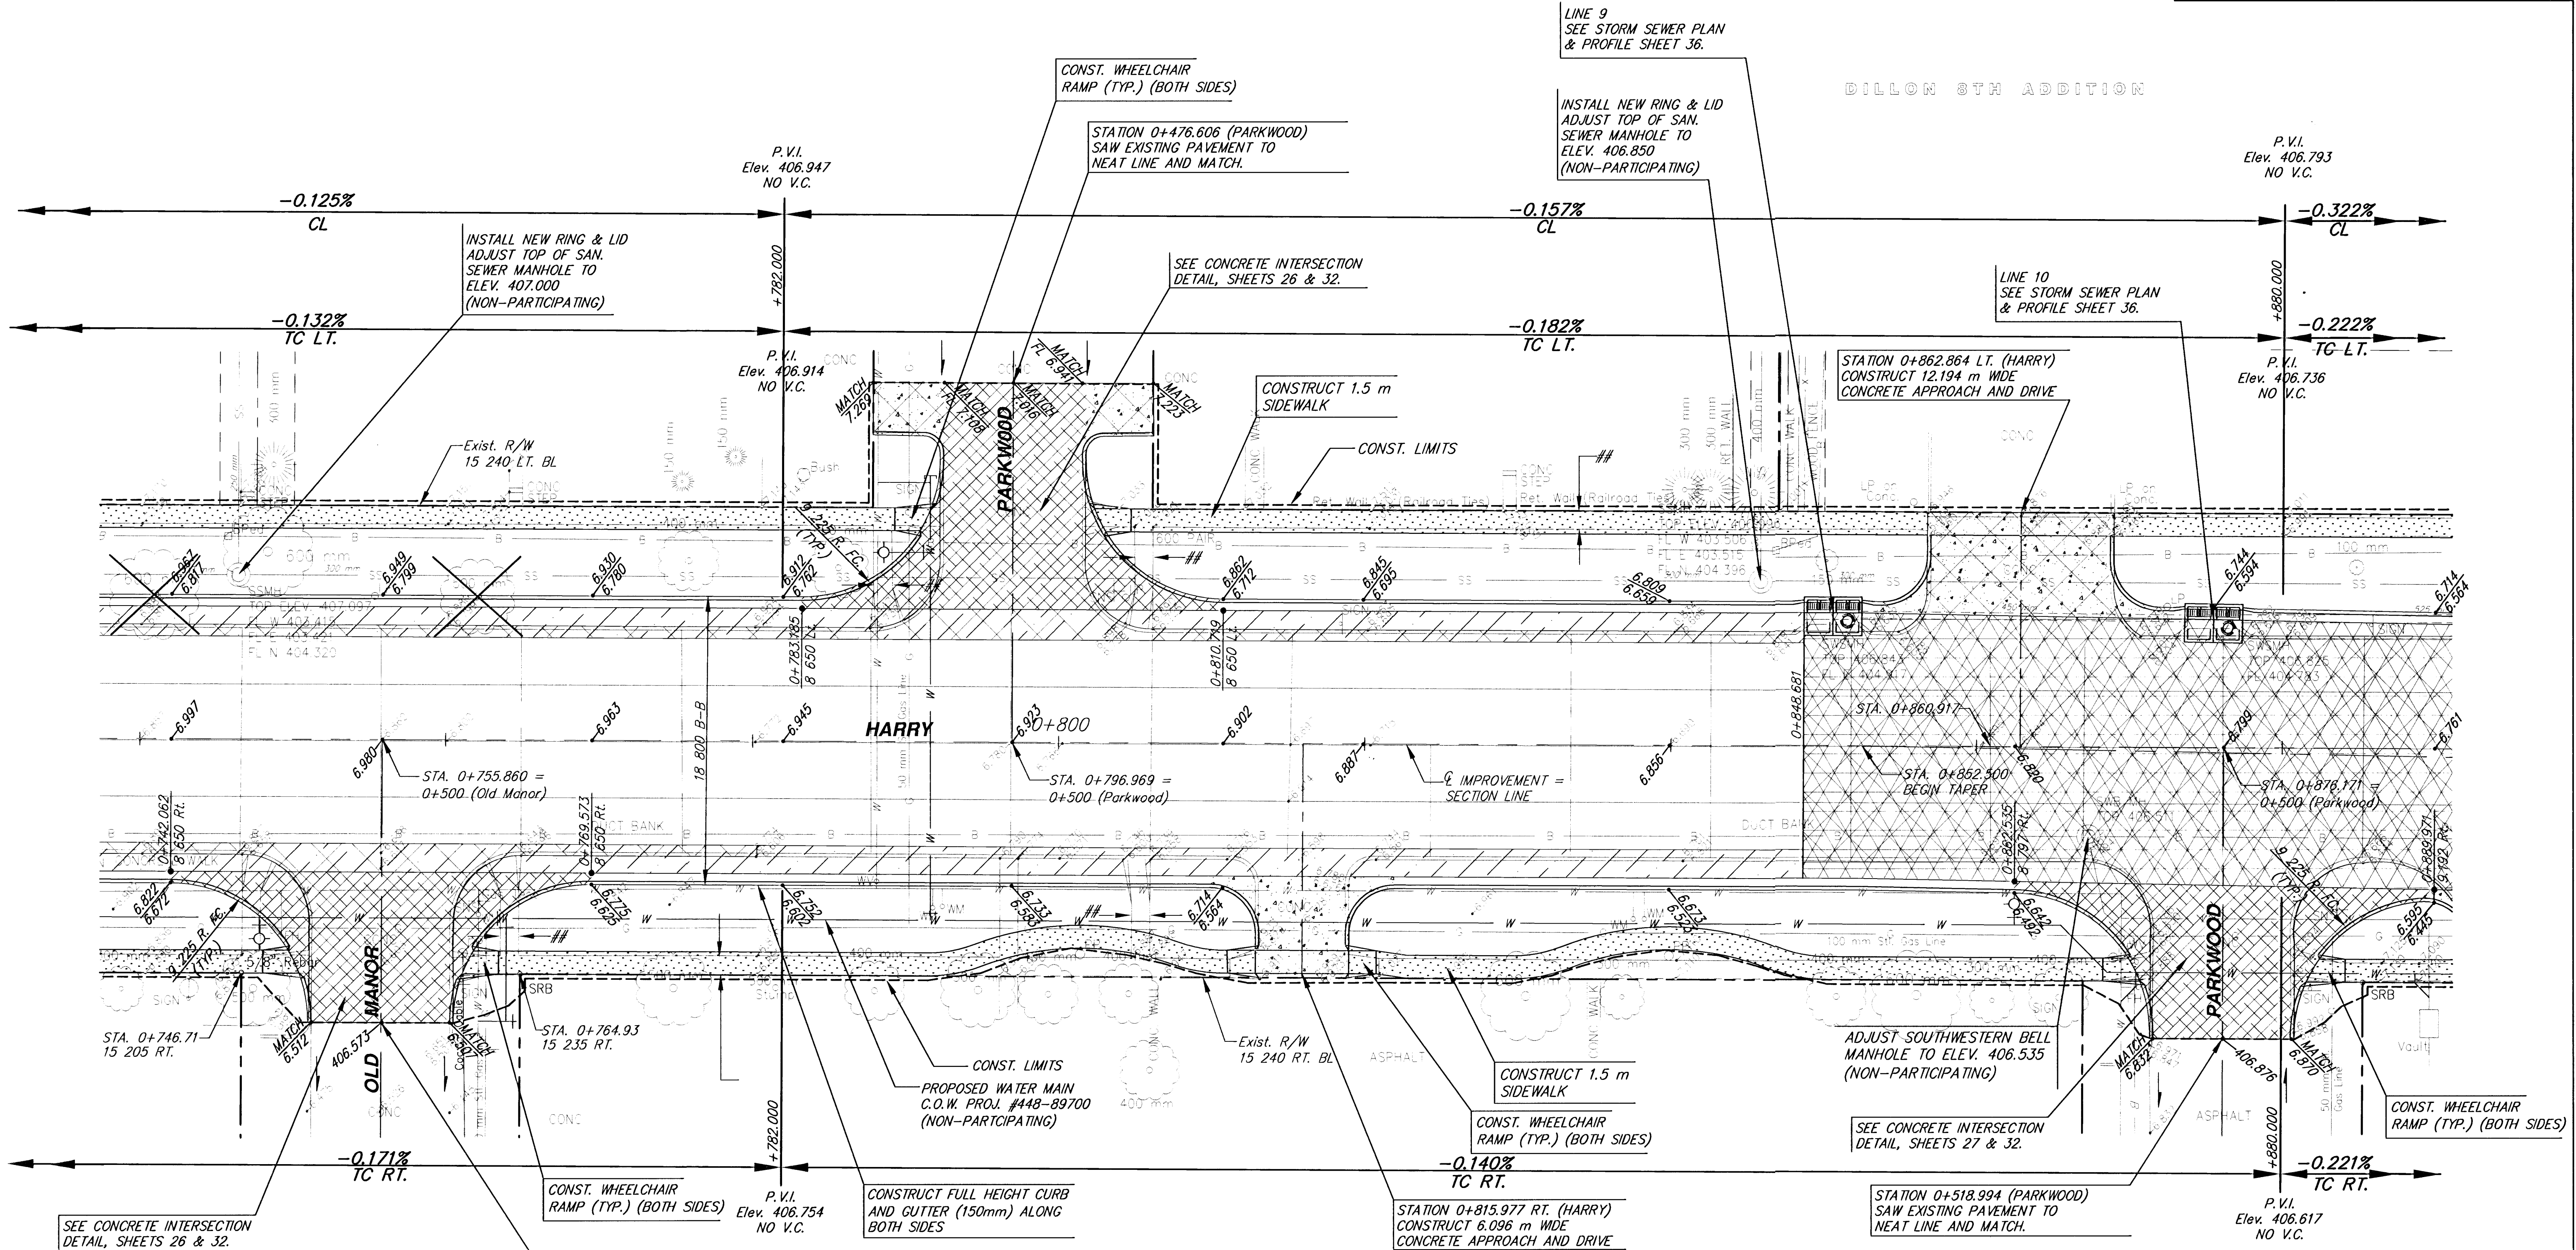

REMOVE EXISTING WALK

HARRY
STATION 0+742.062 TO STATION 0+889.971
WICHITA, KANSAS

Ruggles & Bohm, P.A.
Engineering, Surveying, Land Planning
924 North Main
Wichita, Kansas 67203
www.rbkansas.com

(316) 264-8008
(316) 264-4621 fax
E-mail: info@rbkansas.com

DESIGN MWS
DRAWN TEB
REVIEW
UTILITY
DATE Jan. 30, 2003

REB JOB 1524T
SHEET 9 OF 92

DRAWING FILE P04

PROJECT NUMBER 472-83685