



	BY	DATE
REFERENCES NOTED		
REFERENCES CHECKED		

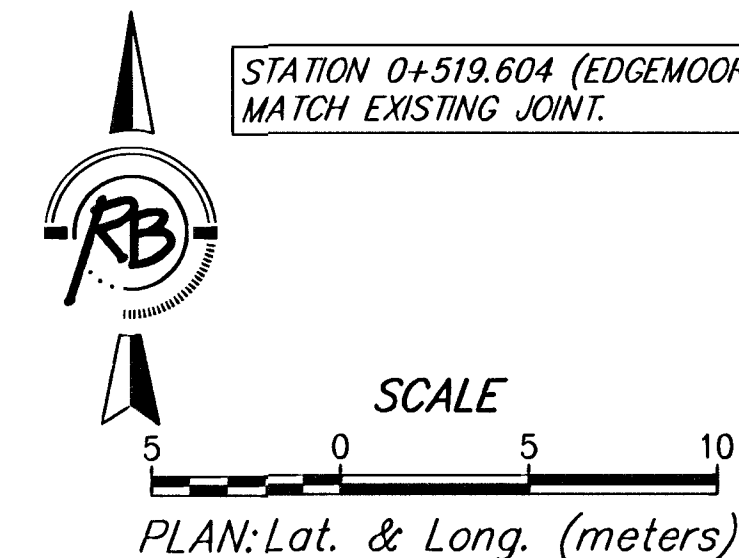

HARRY
STATION 0+889.971 TO STATION 1+015.244
WICHITA, KANSAS

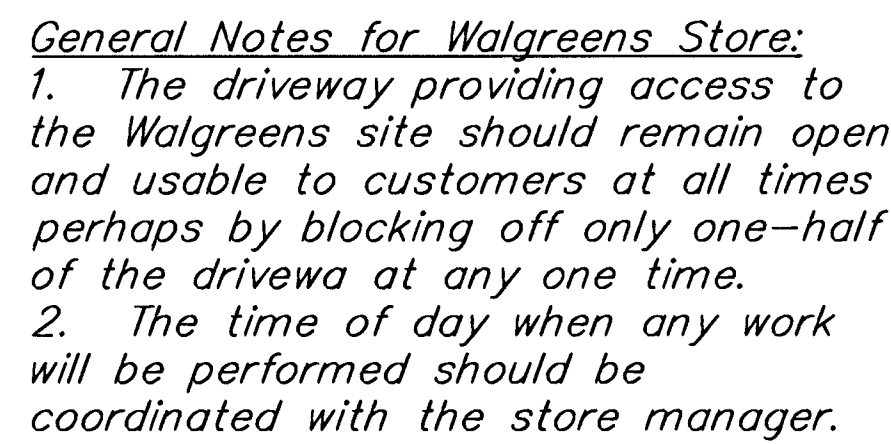

Ruggles & Bohm, P.A.
Engineering, Surveying, Land Planning

924 North Main
Wichita, Kansas 67203
www.rbkansas.com

(316) 264-8008
(316) 264-4621 fax
E-mail: info@rbkansas.com

MWS

DRAWN

TEB

REVIEW

UTILITY

DATE

Jan. 30, 2003

RE JOB

10

OF

92

SHEET

DRAWING FILE

P05

PROJECT NUMBER

472-83685