
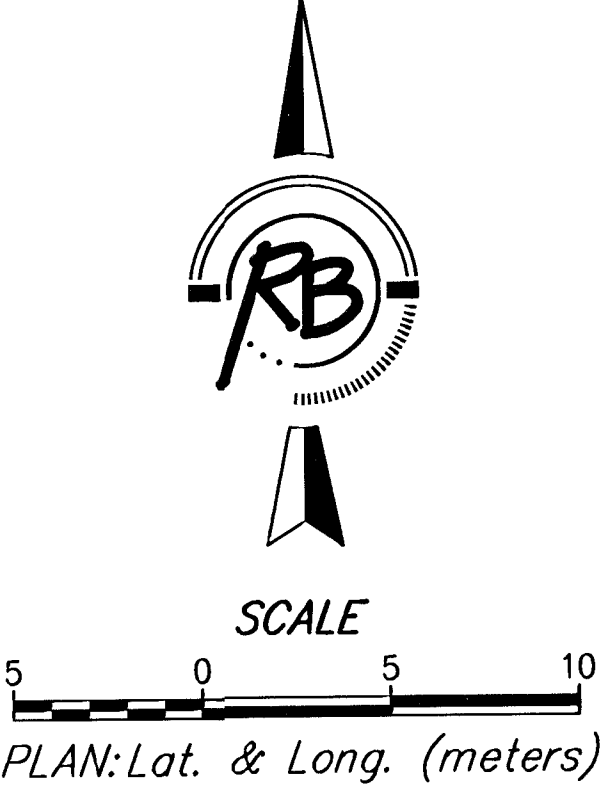


FHWA REGION NO.	STATE	PROJECT NUMBER	FISCAL YEAR	SHEET NUMBER	TOTAL SHEETS
7	KANSAS	87N-0191-01	2002	16	92

DATE	BY	REFERENCES NOTED	REFERENCES CHECKED

REPLAT OF RESERVE "C"
BUILDER'S FOURTH ADDITION

SEE SHEET 5 FOR
JOINT REPAIR DETAILS.

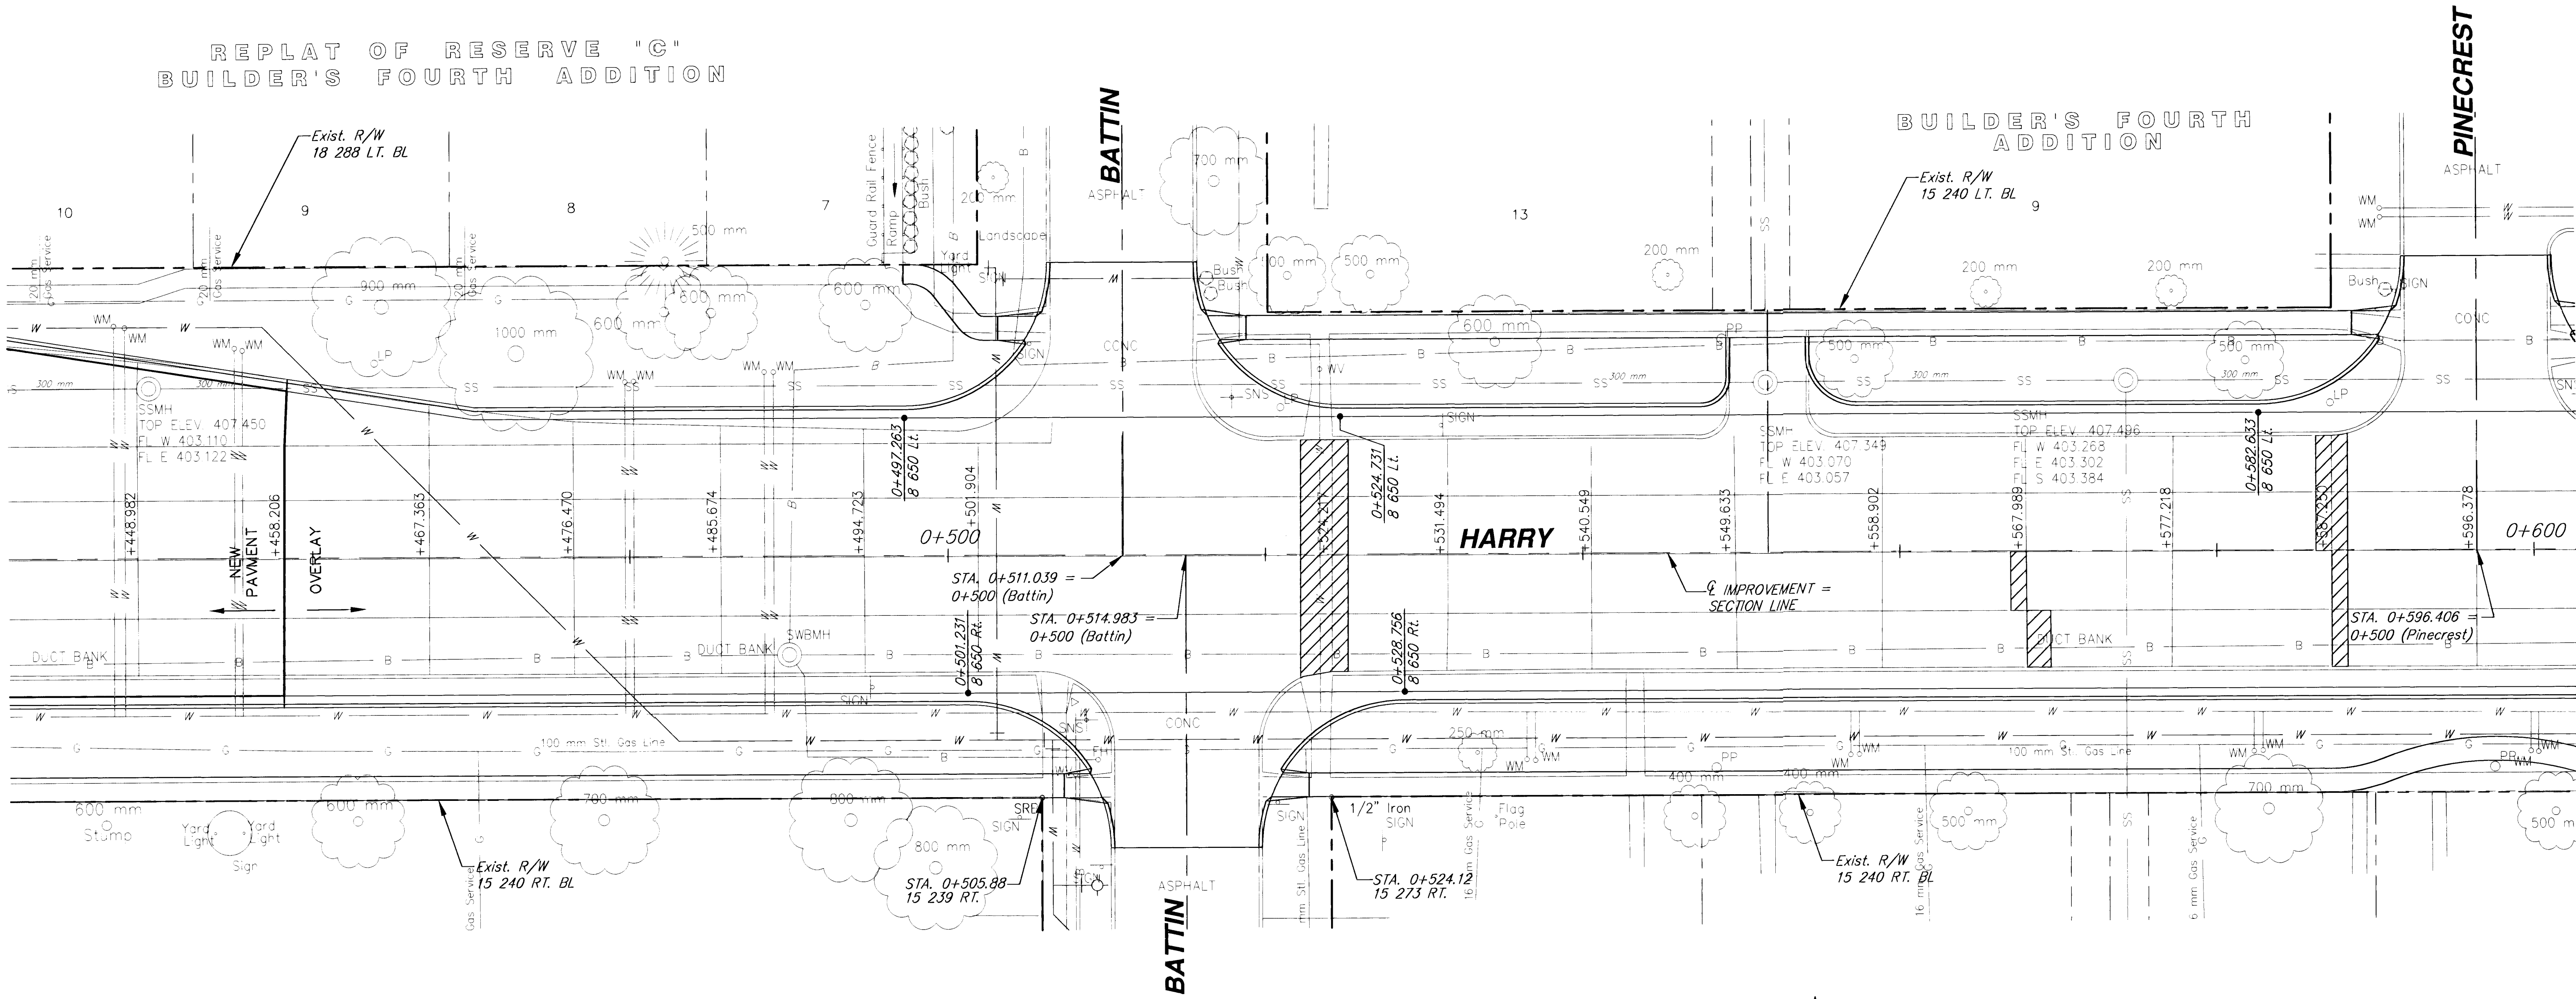

HARRY PAVEMENT REPAIR
STATION 0+450 TO STATION 0+582.633
WICHITA, KANSAS

Ruggles & Bohm, P.A.
Engineering, Surveying, Land Planning

924 North Main
Wichita, Kansas 67203
www.rbkansas.com

(316) 284-8008
(316) 284-4621 fax
E-mail: info@rbkansas.com

DESIGN
MWS

DRAWN
TEB

REVIEW

UTILITY

DATE
Feb. 3, 2003

DRAWING FILE
PATCH02

PROJECT NUMBER
472-83685

16
OF
92