

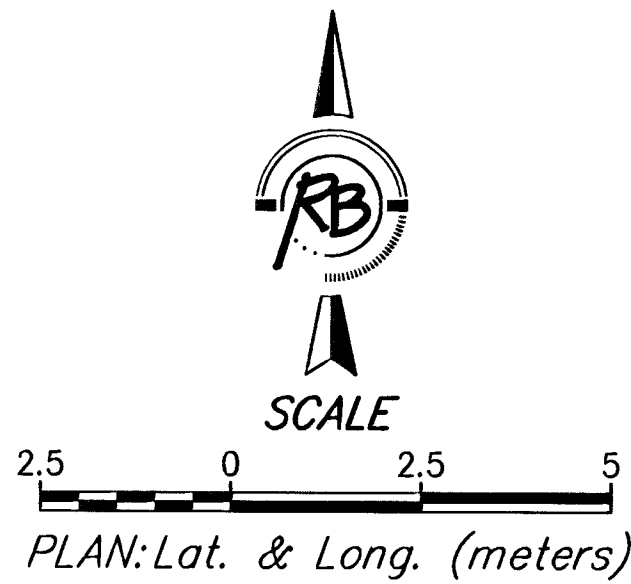


FHWA REGION NO.	STATE	PROJECT NUMBER	FISCAL YEAR	SHEET NUMBER	TOTAL SHEETS
7	KANSAS	87N-0191-01	2002	28	92

BY	DATE
REFERENCES NOTED	
REFERENCES CHECKED	

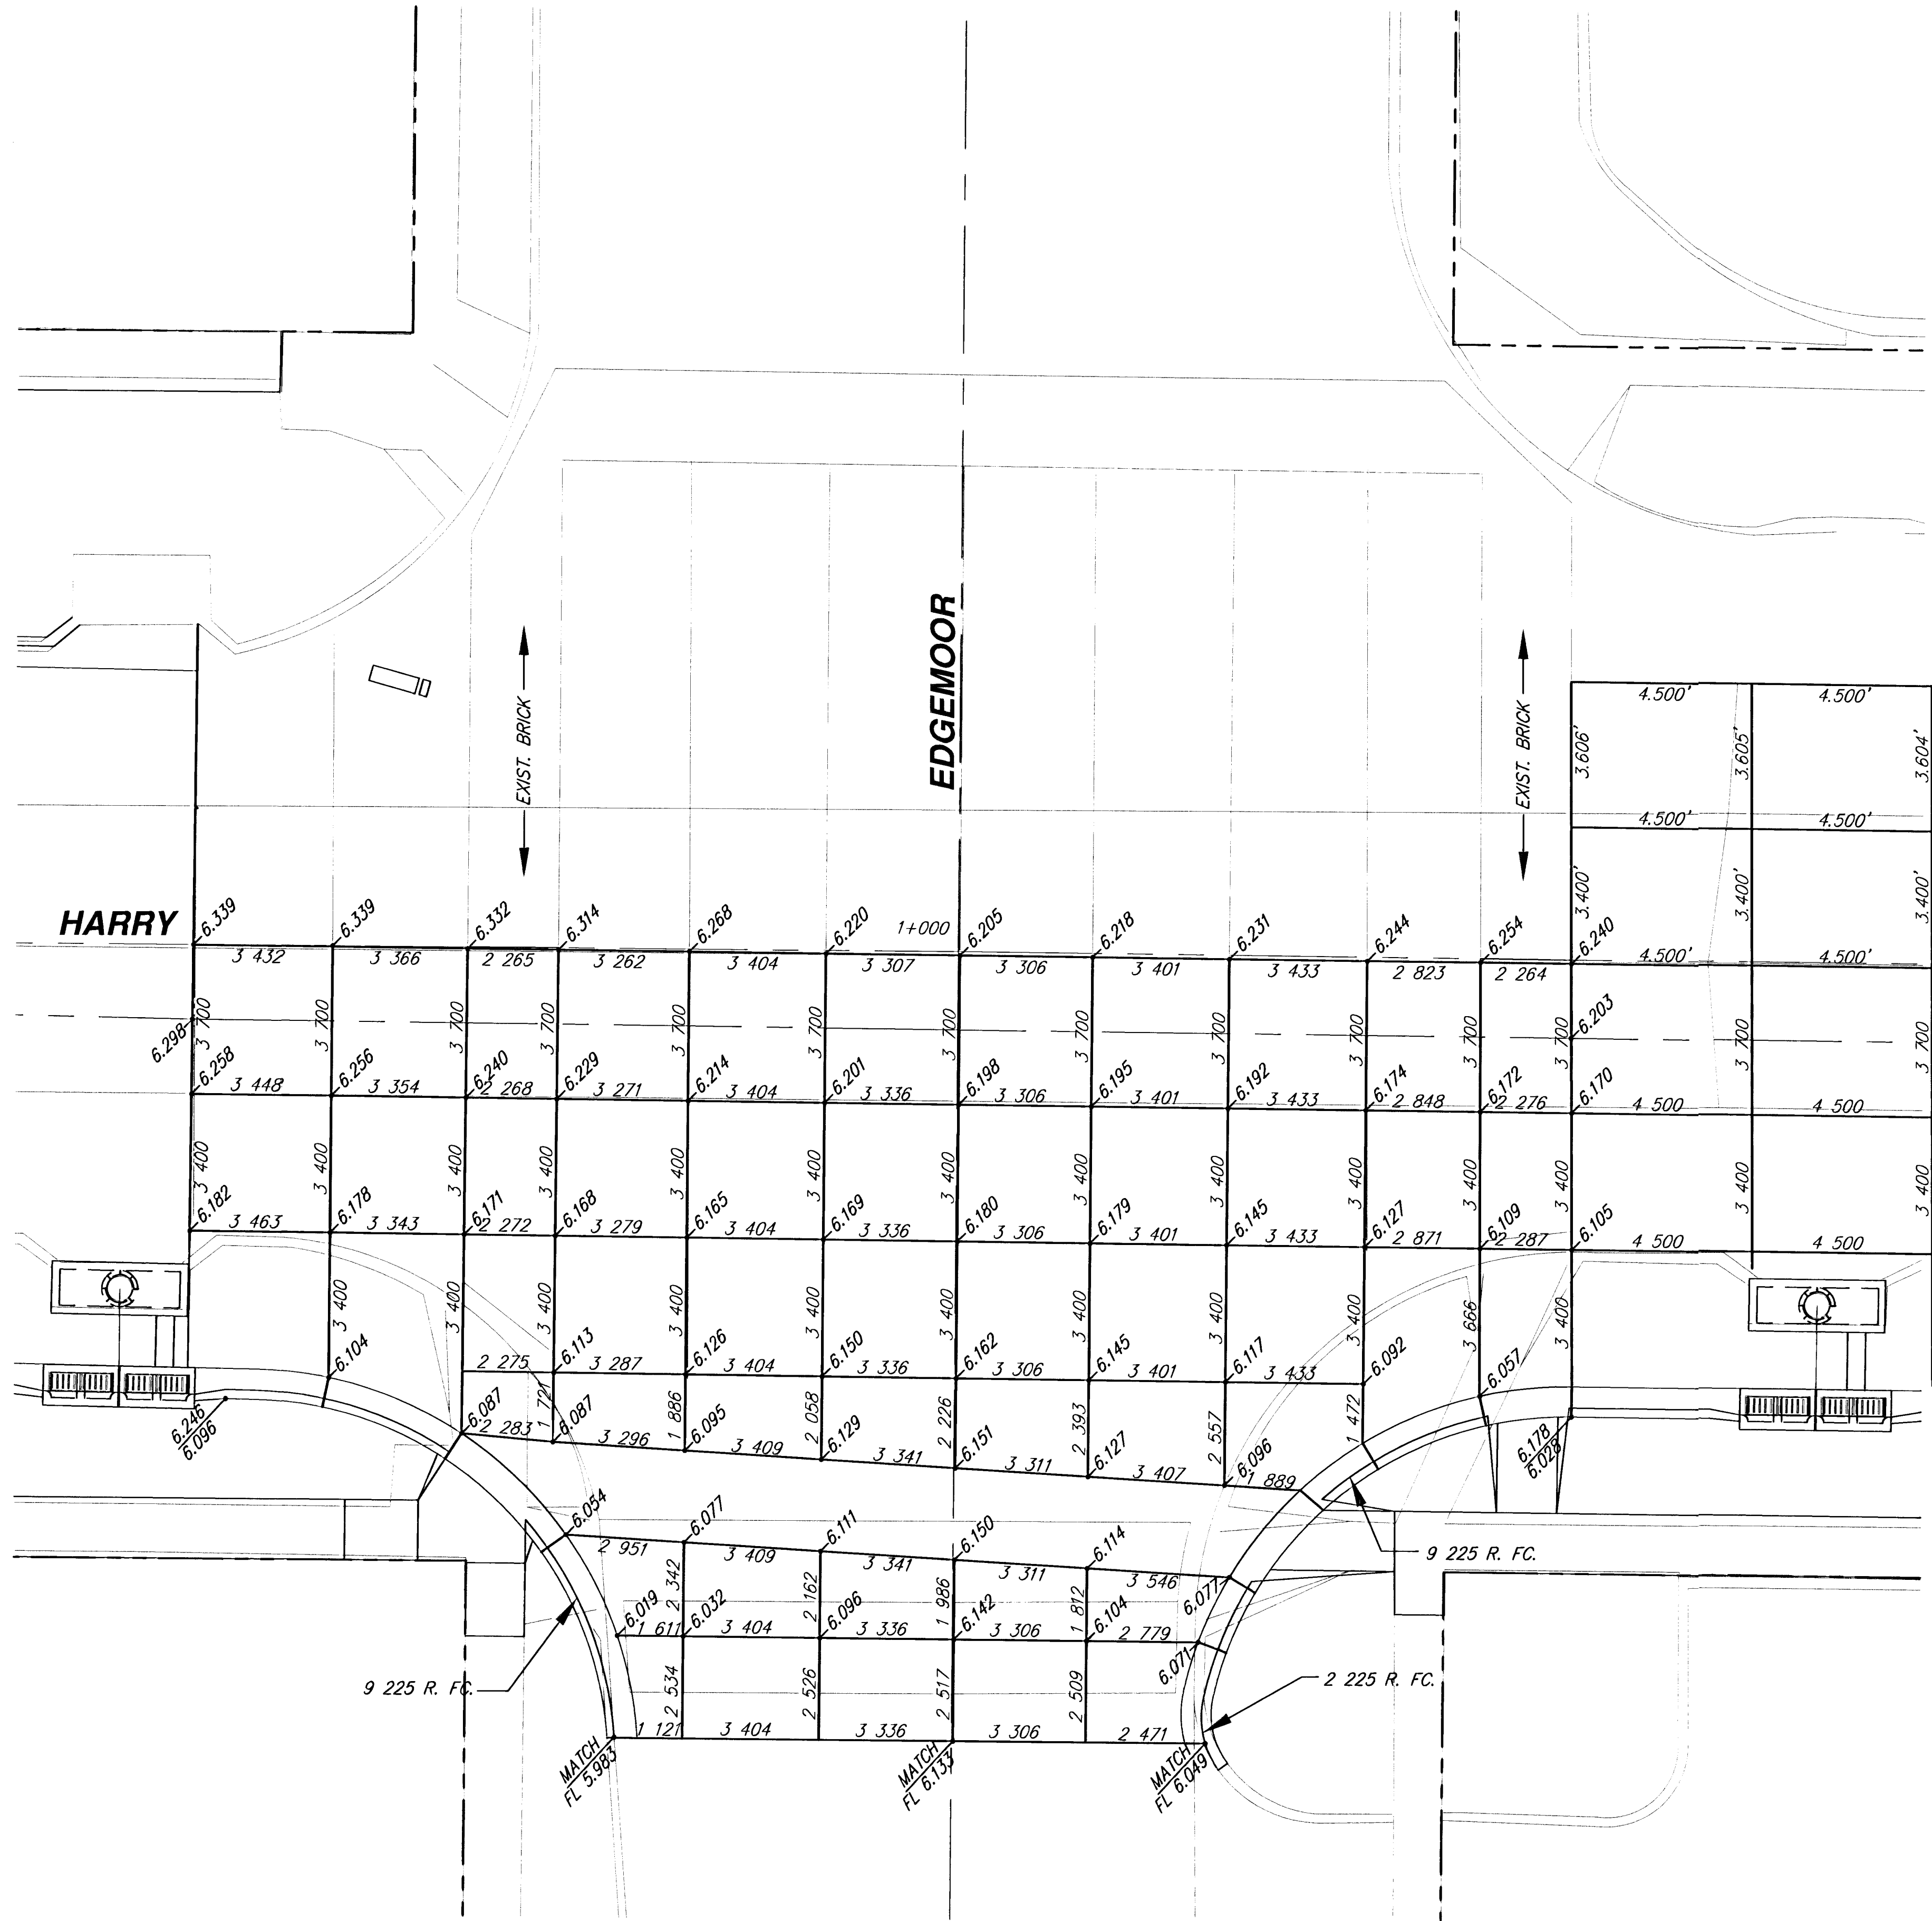

HARRY STREET IMPROVEMENTS
OLIVER TO WOODLAWN
INTERSECTION JOINT PLANS

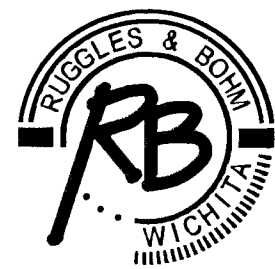

Ruggles & Bohm, P.A.
Engineering, Surveying, Land Planning
924 North Main
Wichita, Kansas 67203
www.rbkansas.com
(316) 264-8008
(316) 264-4621 fax
E-mail: info@rbkansas.com

DRAWING FILE
Joint4

PROJECT NUMBER
472-83685

DESIGN MWS
DRAWN TEB
REVIEW
UTILITY

DATE
Feb. 3, 2003

SHEET
28
OF
92