

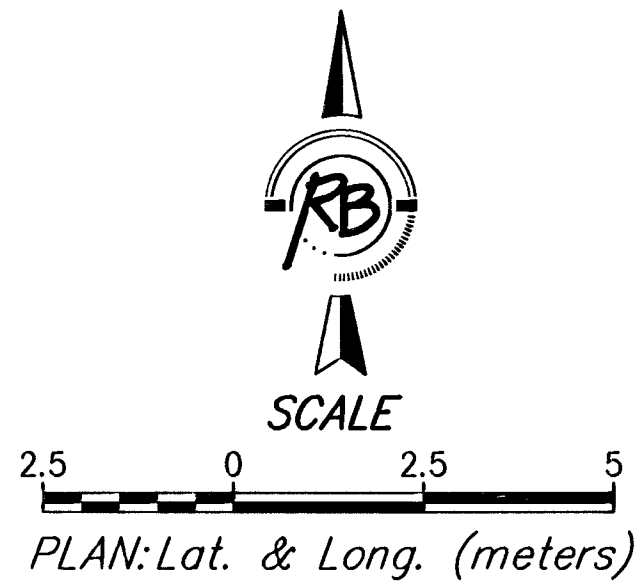


FHWA REGION NO.	STATE	PROJECT NUMBER	FISCAL YEAR	SHEET NUMBER	TOTAL SHEETS
7	KANSAS	87N-0191-01	2002	30	92

DATE	BY	REFERENCES NOTED	REFERENCES CHECKED

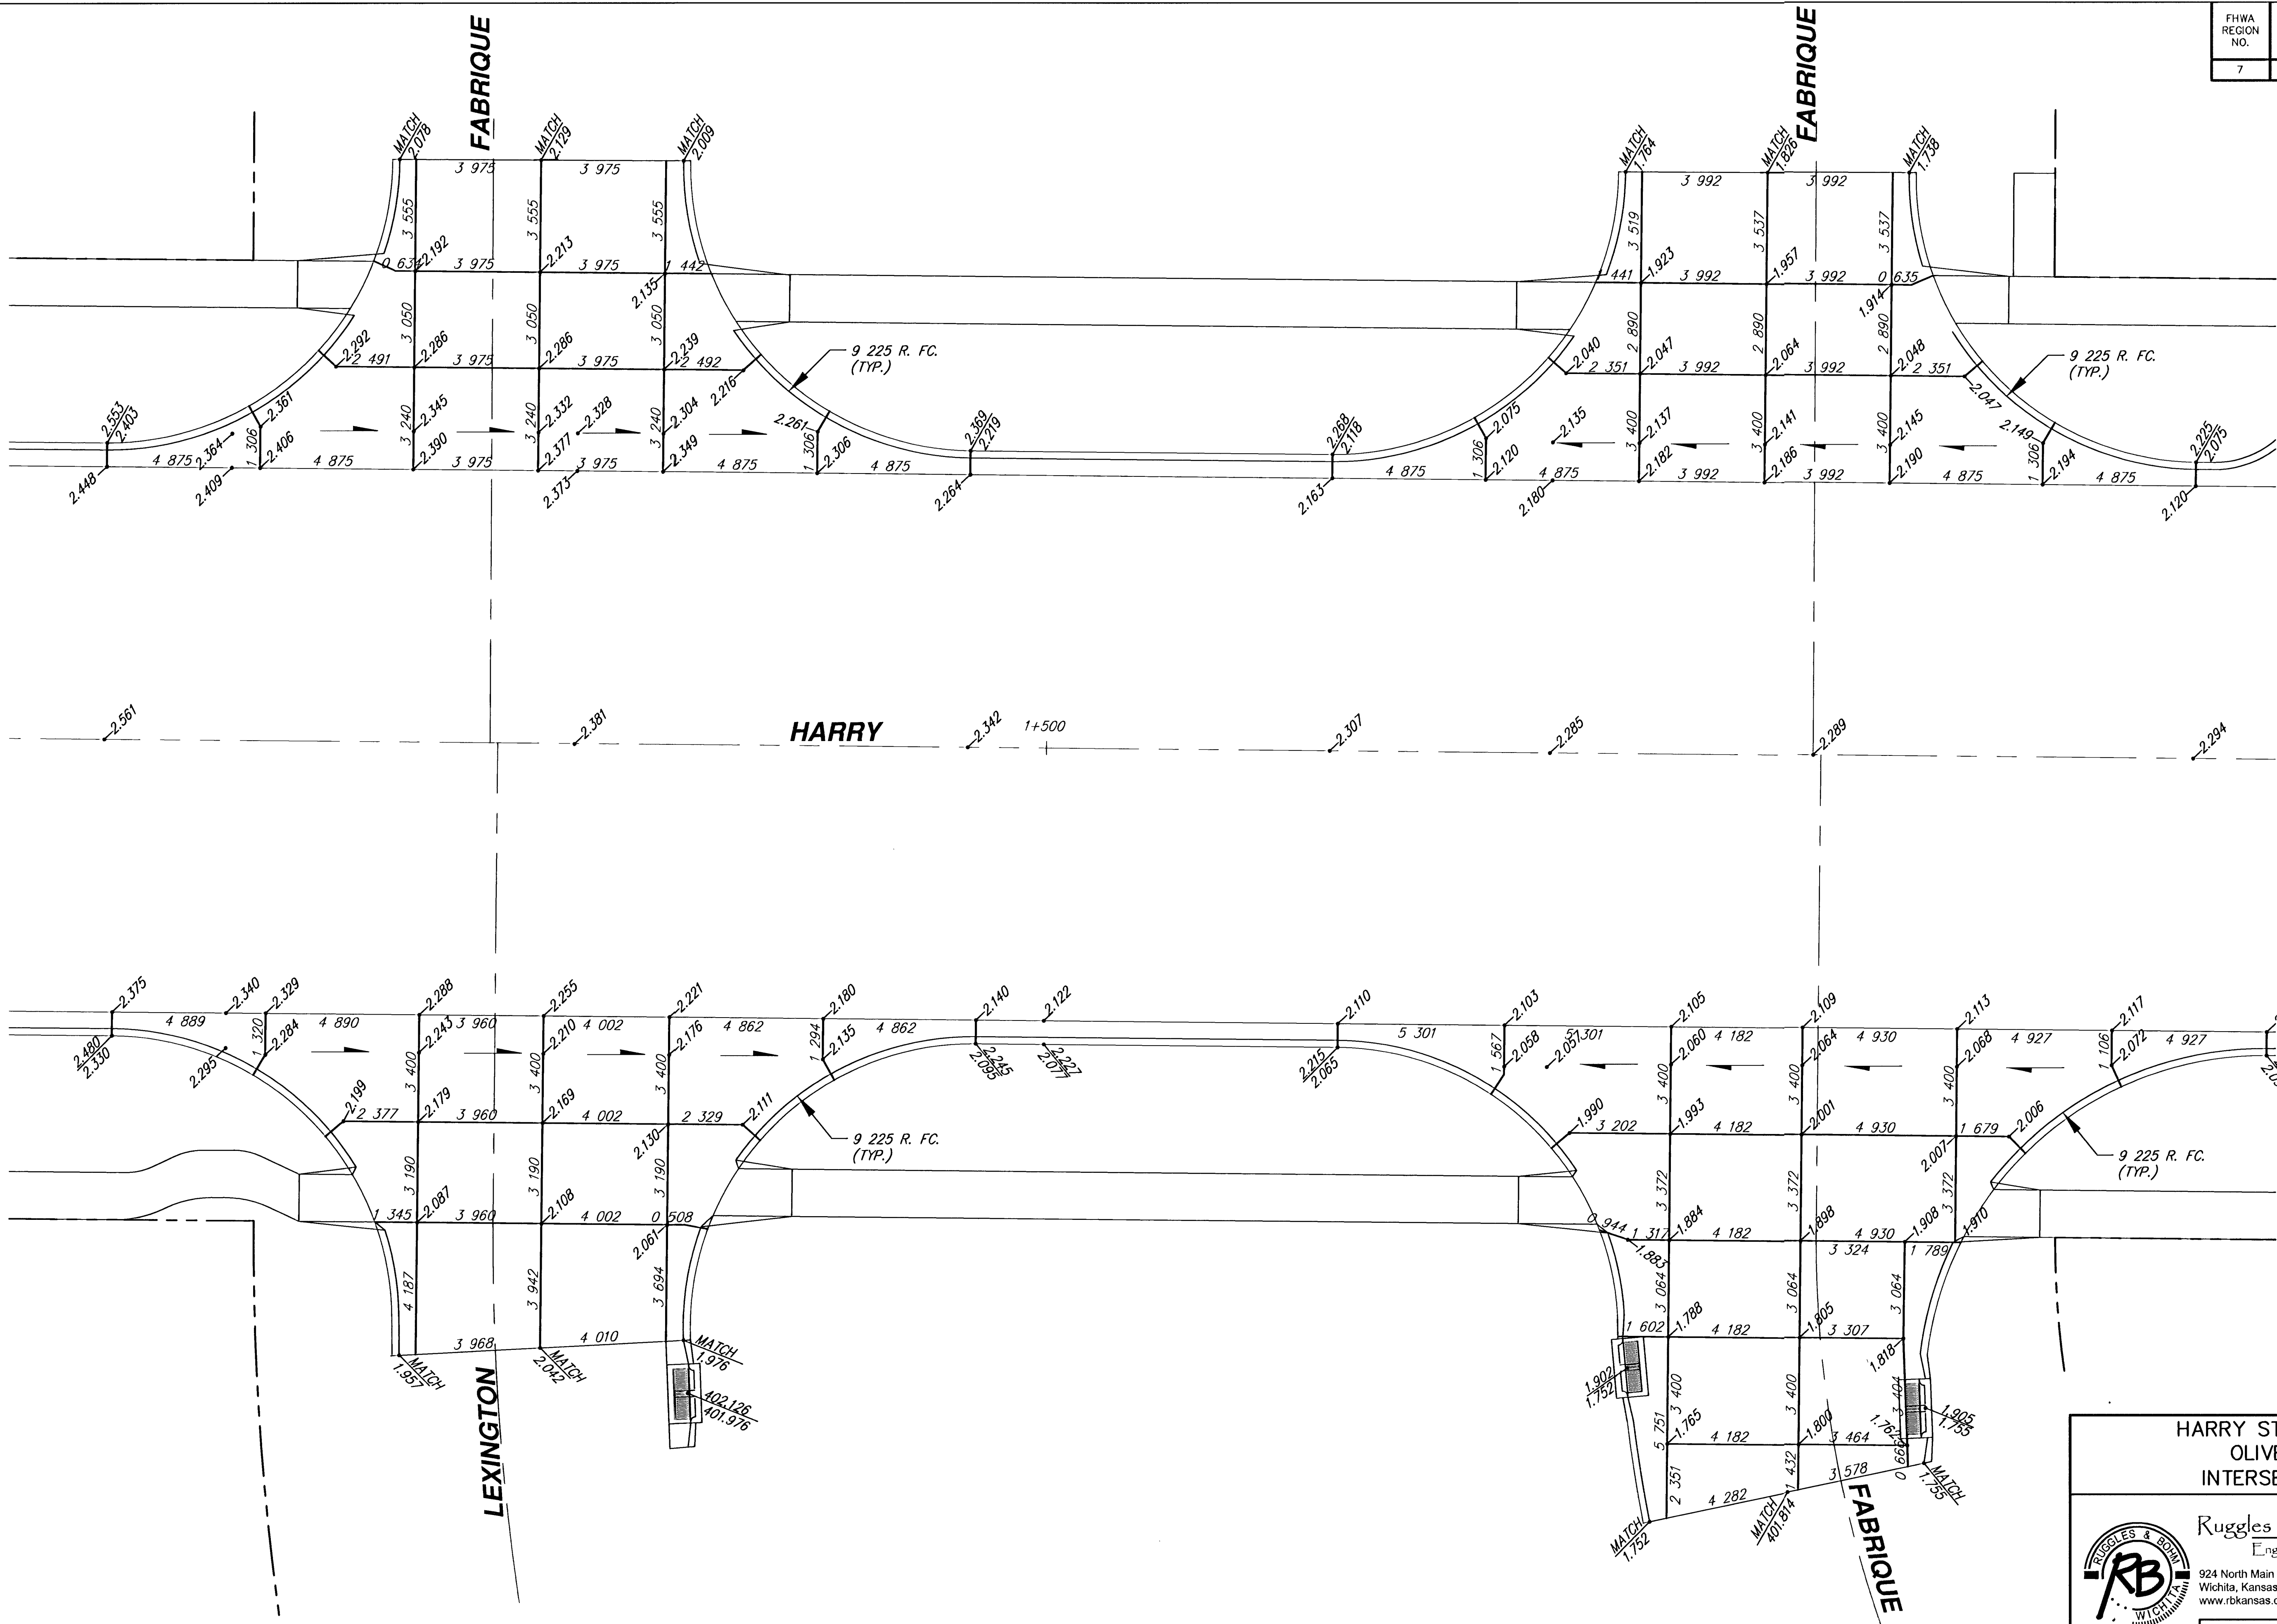

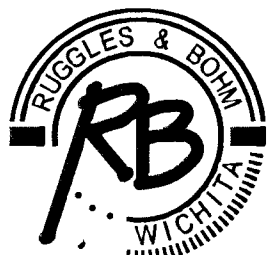

HARRY STREET IMPROVEMENTS
OLIVER TO WOODLAWN
INTERSECTION JOINT PLANS

Rugles & Bohm, P.A.
Engineering, Surveying, Land Planning
924 North Main
Wichita, Kansas 67203
www.rbkansas.com

(316) 264-8008
(316) 264-4621 fax
E-mail: info@rbkansas.com

DESIGN
DRAWN
REVIEW
UTILITY

MWS
TEB

DATE
Feb. 3, 2003

DRAWING FILE
Joint6

PROJECT NUMBER
472-83685

REVISION
1324T

SHEET
30
OF
92