




DATE	BY	REFERENCES NOTED	REFERENCES CHECKED

NOTE: REMOVE OLD WATER LINE AS NEEDED. ALL OPEN PIPE SHALL BE BLOCKED WITH MJ CAP AND THRUST BLOCK OR FILLED WITH CONCRETE

FHWA REGION NO.	STATE	PROJECT NUMBER	FISCAL YEAR	SHEET NUMBER	TOTAL SHEETS
7	KANSAS	87N-0191-01	2002	35	92

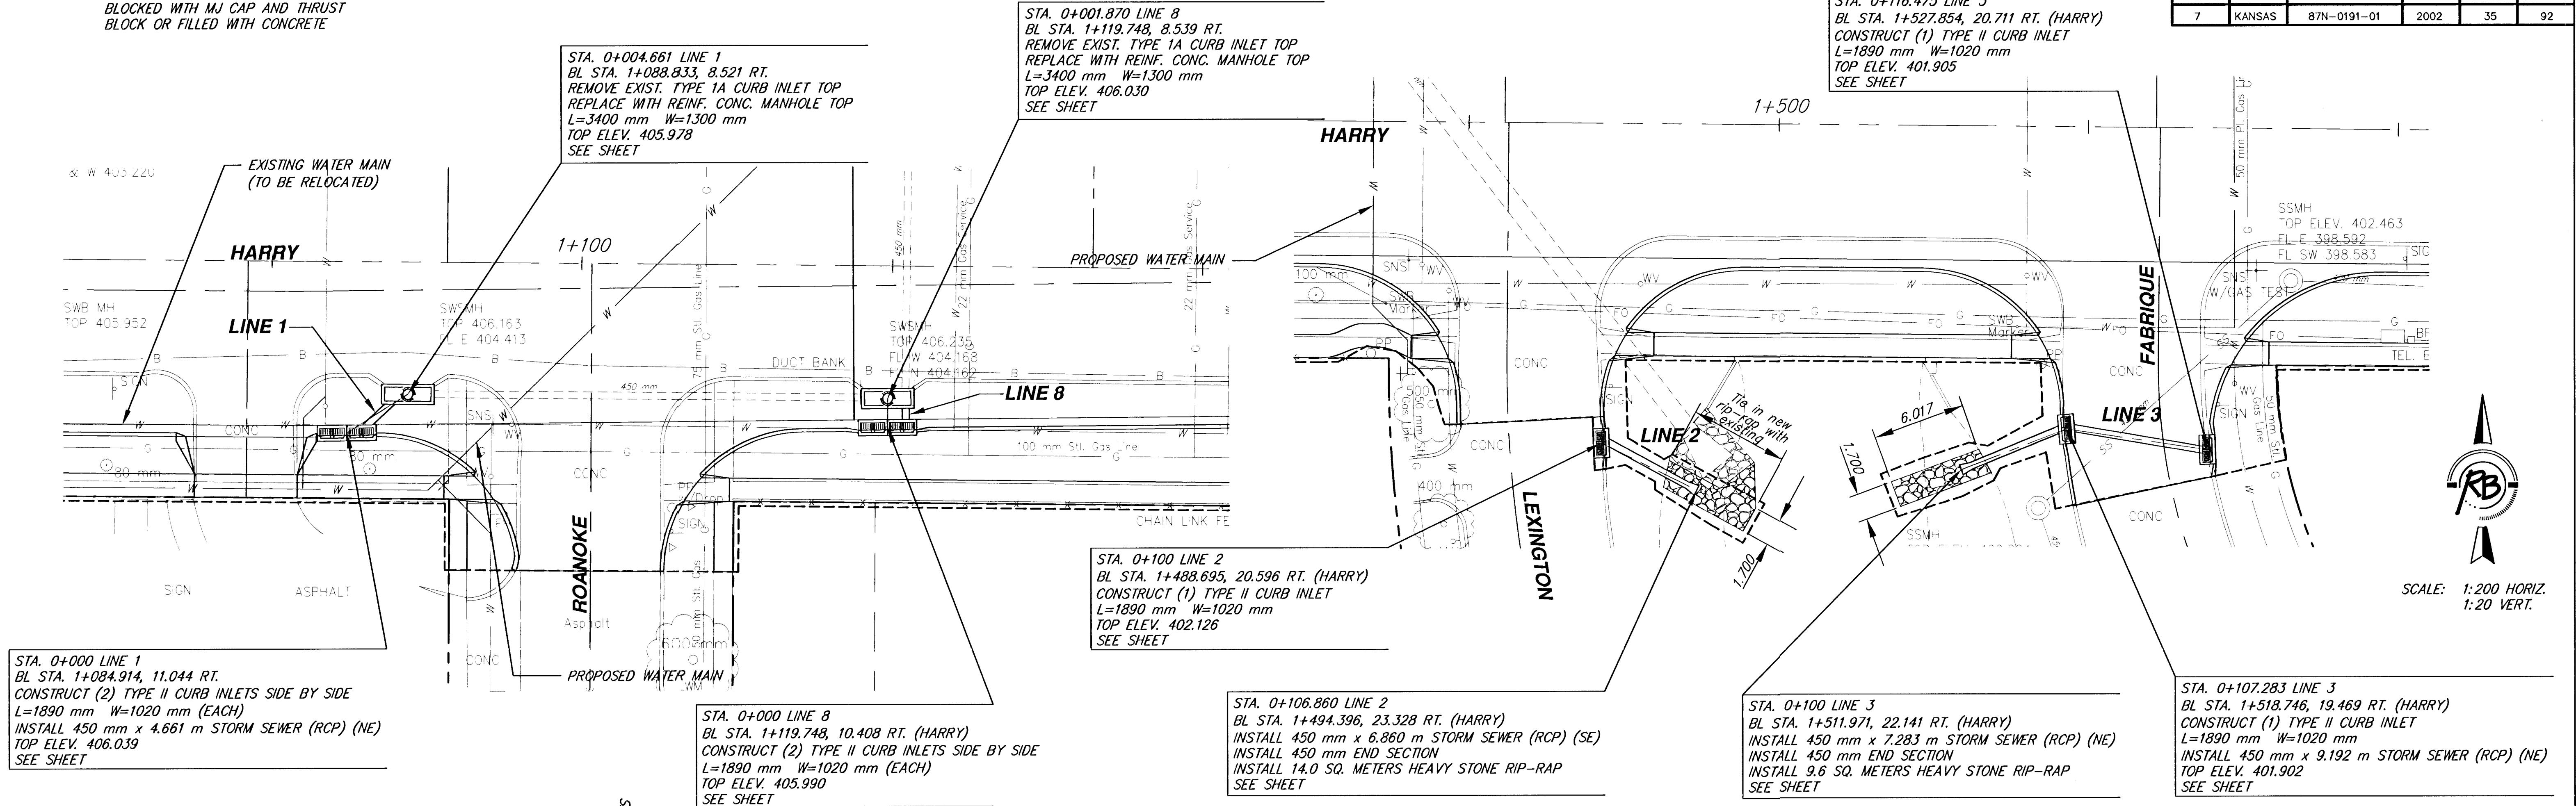

SCALE: 1:200 HORIZ.
1:20 VERT.

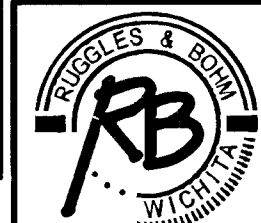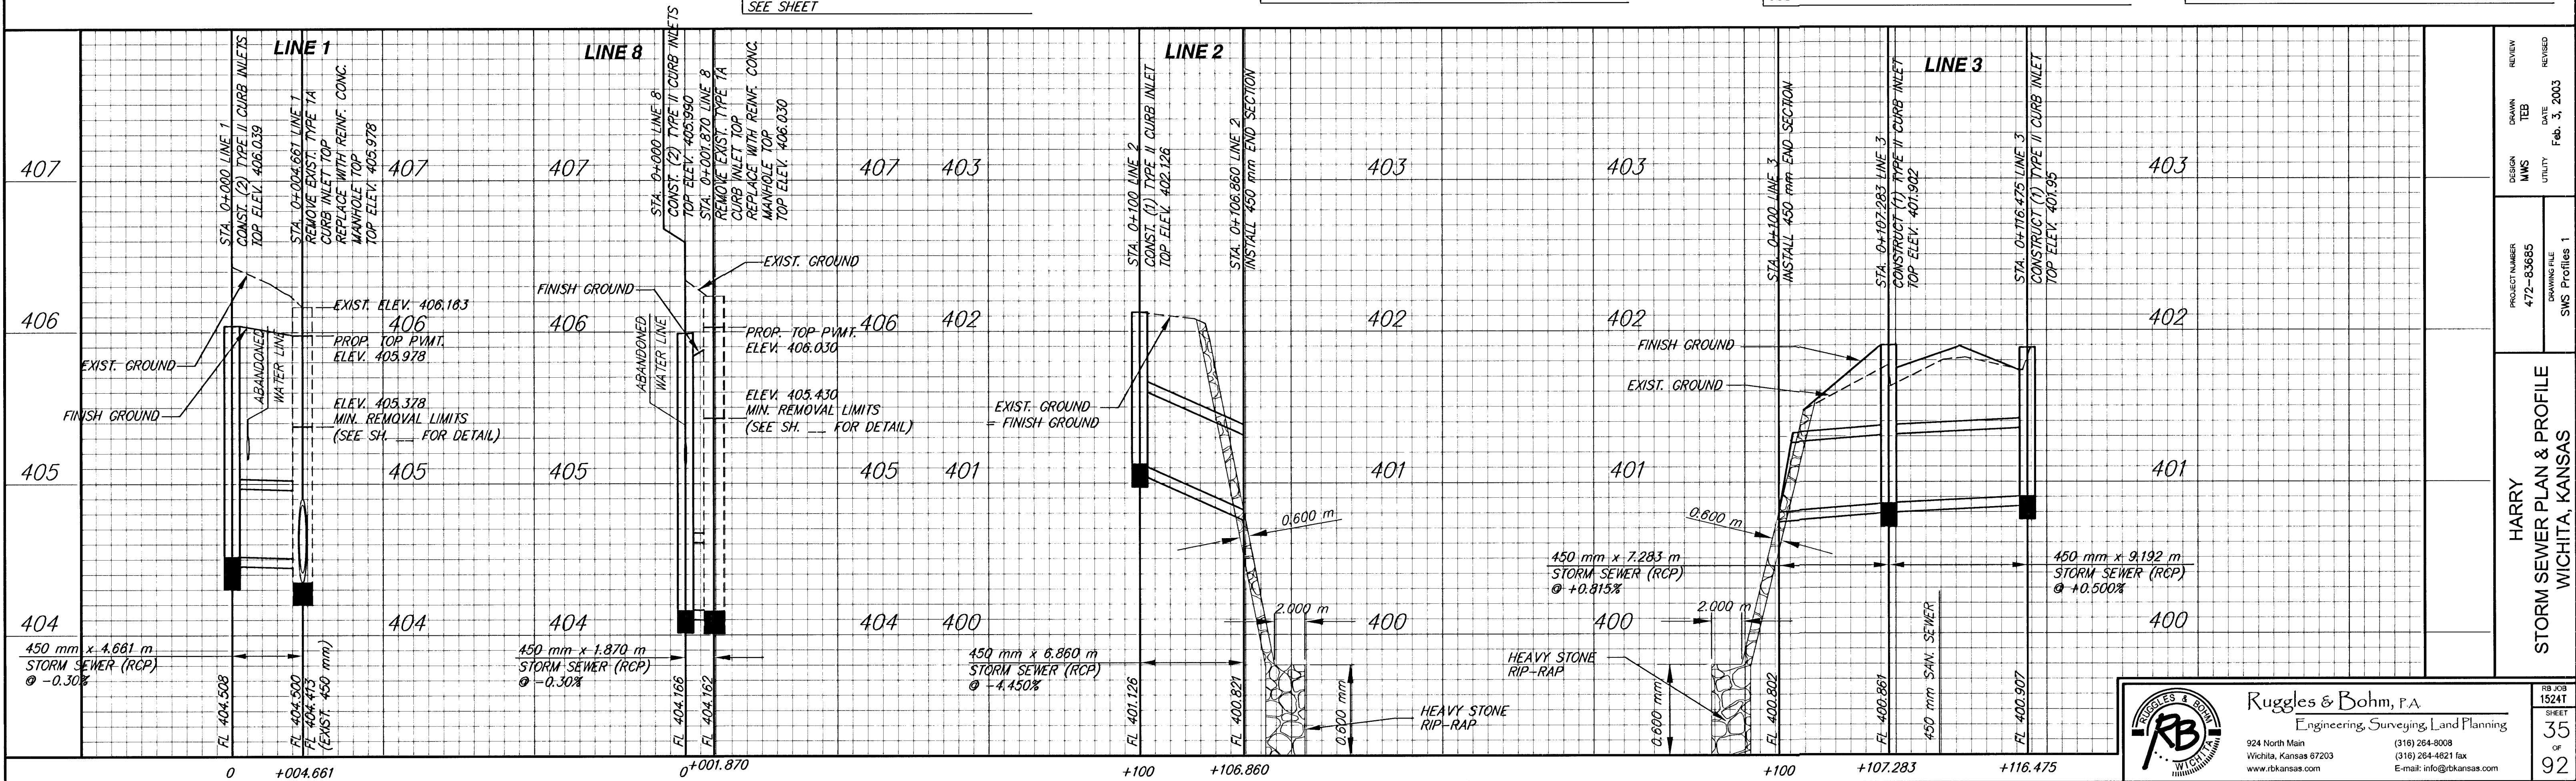

Ruggles & Bohm, P.A.
Engineering, Surveying, Land Planning
924 North Main
Wichita, Kansas 67203
(316) 264-8008
(316) 264-4821 fax
www.rbkansas.com E-mail: info@rbkansas.com

PROJECT NUMBER 472-53685	DESIGN MWS	DRAWN TEB	REVIEW TEB
DRAWING FILE SWS Profiles 1	DATE Feb. 3, 2003	DATE Feb. 3, 2003	REVISION REVISED

HARRY
STORM SEWER PLAN & PROFILE
WICHITA, KANSAS

RB JOB
1524T
SHEET
35
OF
92