



| DATE             | BY                 |
|------------------|--------------------|
|                  |                    |
| REFERENCES NOTED | REFERENCES CHECKED |
|                  |                    |

| FHWA REGION NO. | STATE  | PROJECT NUMBER | FISCAL YEAR | SHEET NUMBER | TOTAL SHEETS |
|-----------------|--------|----------------|-------------|--------------|--------------|
| 7               | KANSAS | 87 N-0191-01   | 2002        | 50           | 92           |

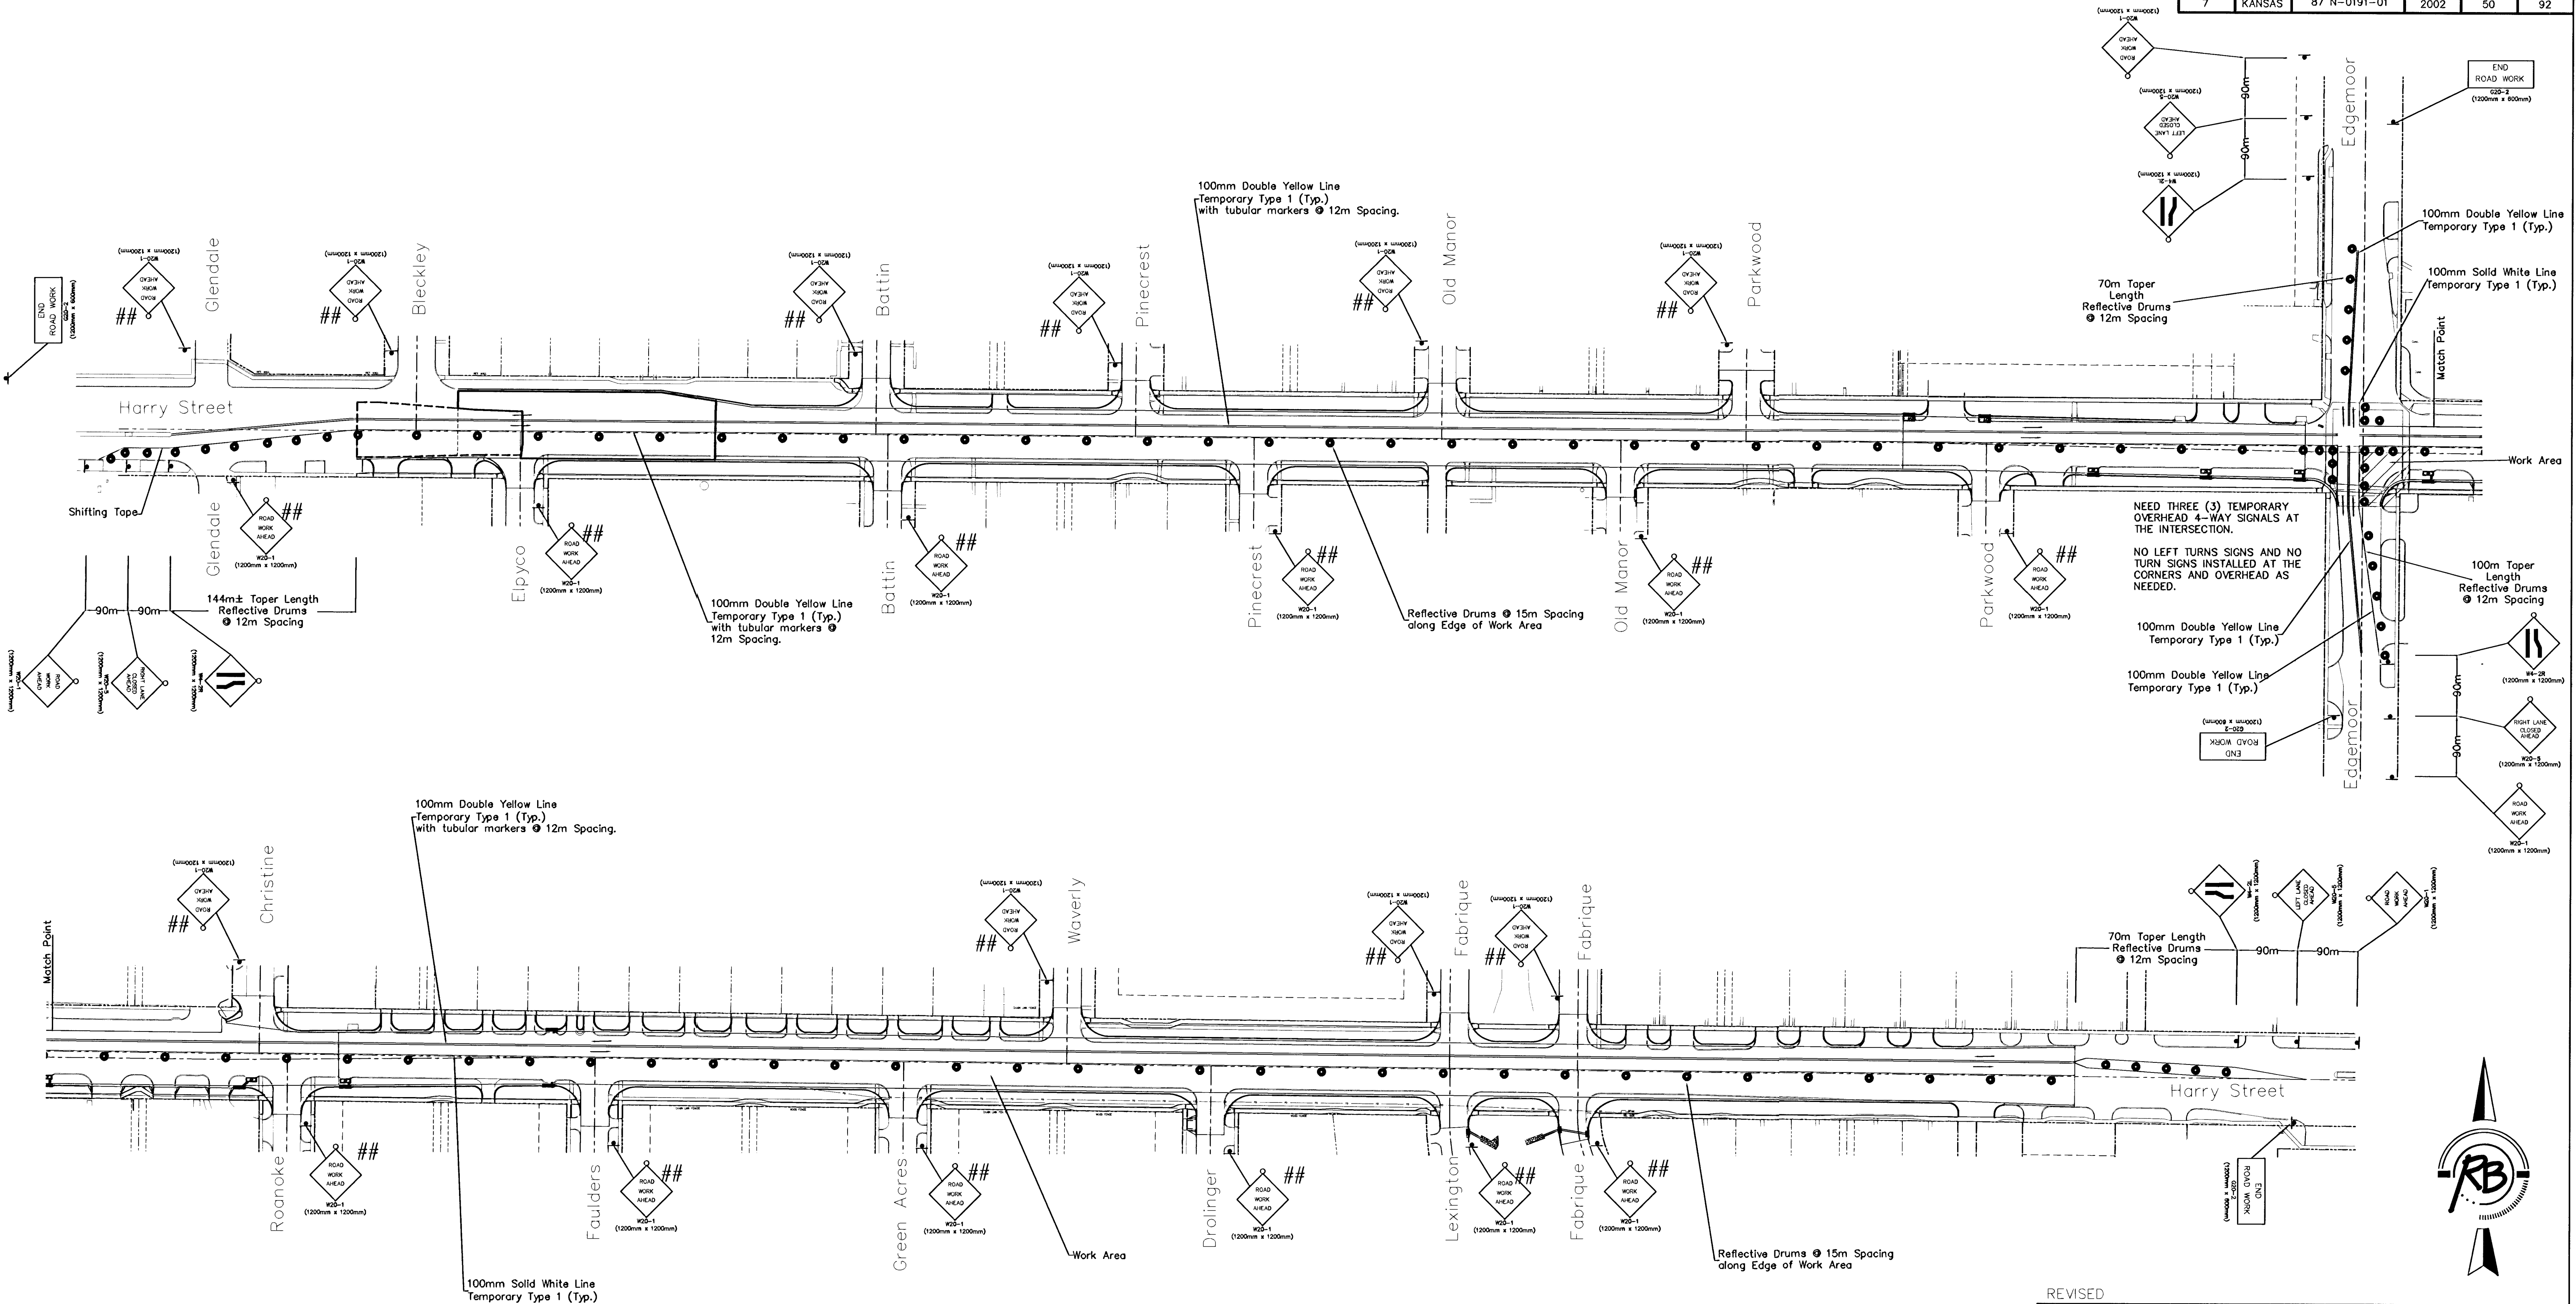

## ADVANCE WARNING SIGNS PLACED AT FIRST INTERSECTION FROM HARRY (NORTH OR SOUTH). INSTALL W20-3 AS APPLICABLE.

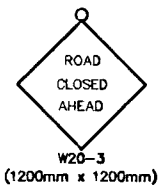

#### Taper Formula

$L = (SW)/1.6$  for speeds of 70 km/h or more

$L = (WS^2)/157$  for speed of 60 km/h or less

Where:

L = minimum length of taper

S = numerical value of posted speed prior to work

W = width of offset

#### Legend

— Type III Barricade

o Type B Warning Light


• Reflective Barrels/Drums

• Sign

— Traffic Flow

REVISED

### Traffic Control – Phase 2 Harry Street – Oliver to Woodlawn WICHITA, KANSAS

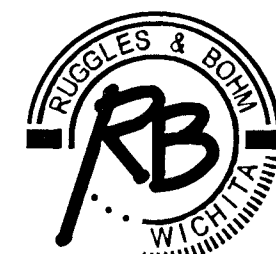

Ruggles & Bohm, P.A.  
Engineering, Surveying, Land Planning

924 North Main  
Wichita, Kansas 67203  
www.rbkansas.com  
(316) 284-8008  
(316) 284-4621 fax  
E-mail: info@rbkansas.com

DRAWING FILE  
traffic-control2.dwg  
PROJECT NUMBER  
475-83685  
DATE  
Feb. 3, 2003

| DESIGN  | MWS | SHEET |
|---------|-----|-------|
| DRAWN   | MWS | 50    |
| REVIEW  |     | OF    |
| UTILITY |     | 92    |