



FIWA REGION NO.	STATE	PROJECT NUMBER	FISCAL YEAR	SHEET NUMBER	TOTAL SHEETS
7	KANSAS	87 N-0191-01	2002	51	92

BY	DATE

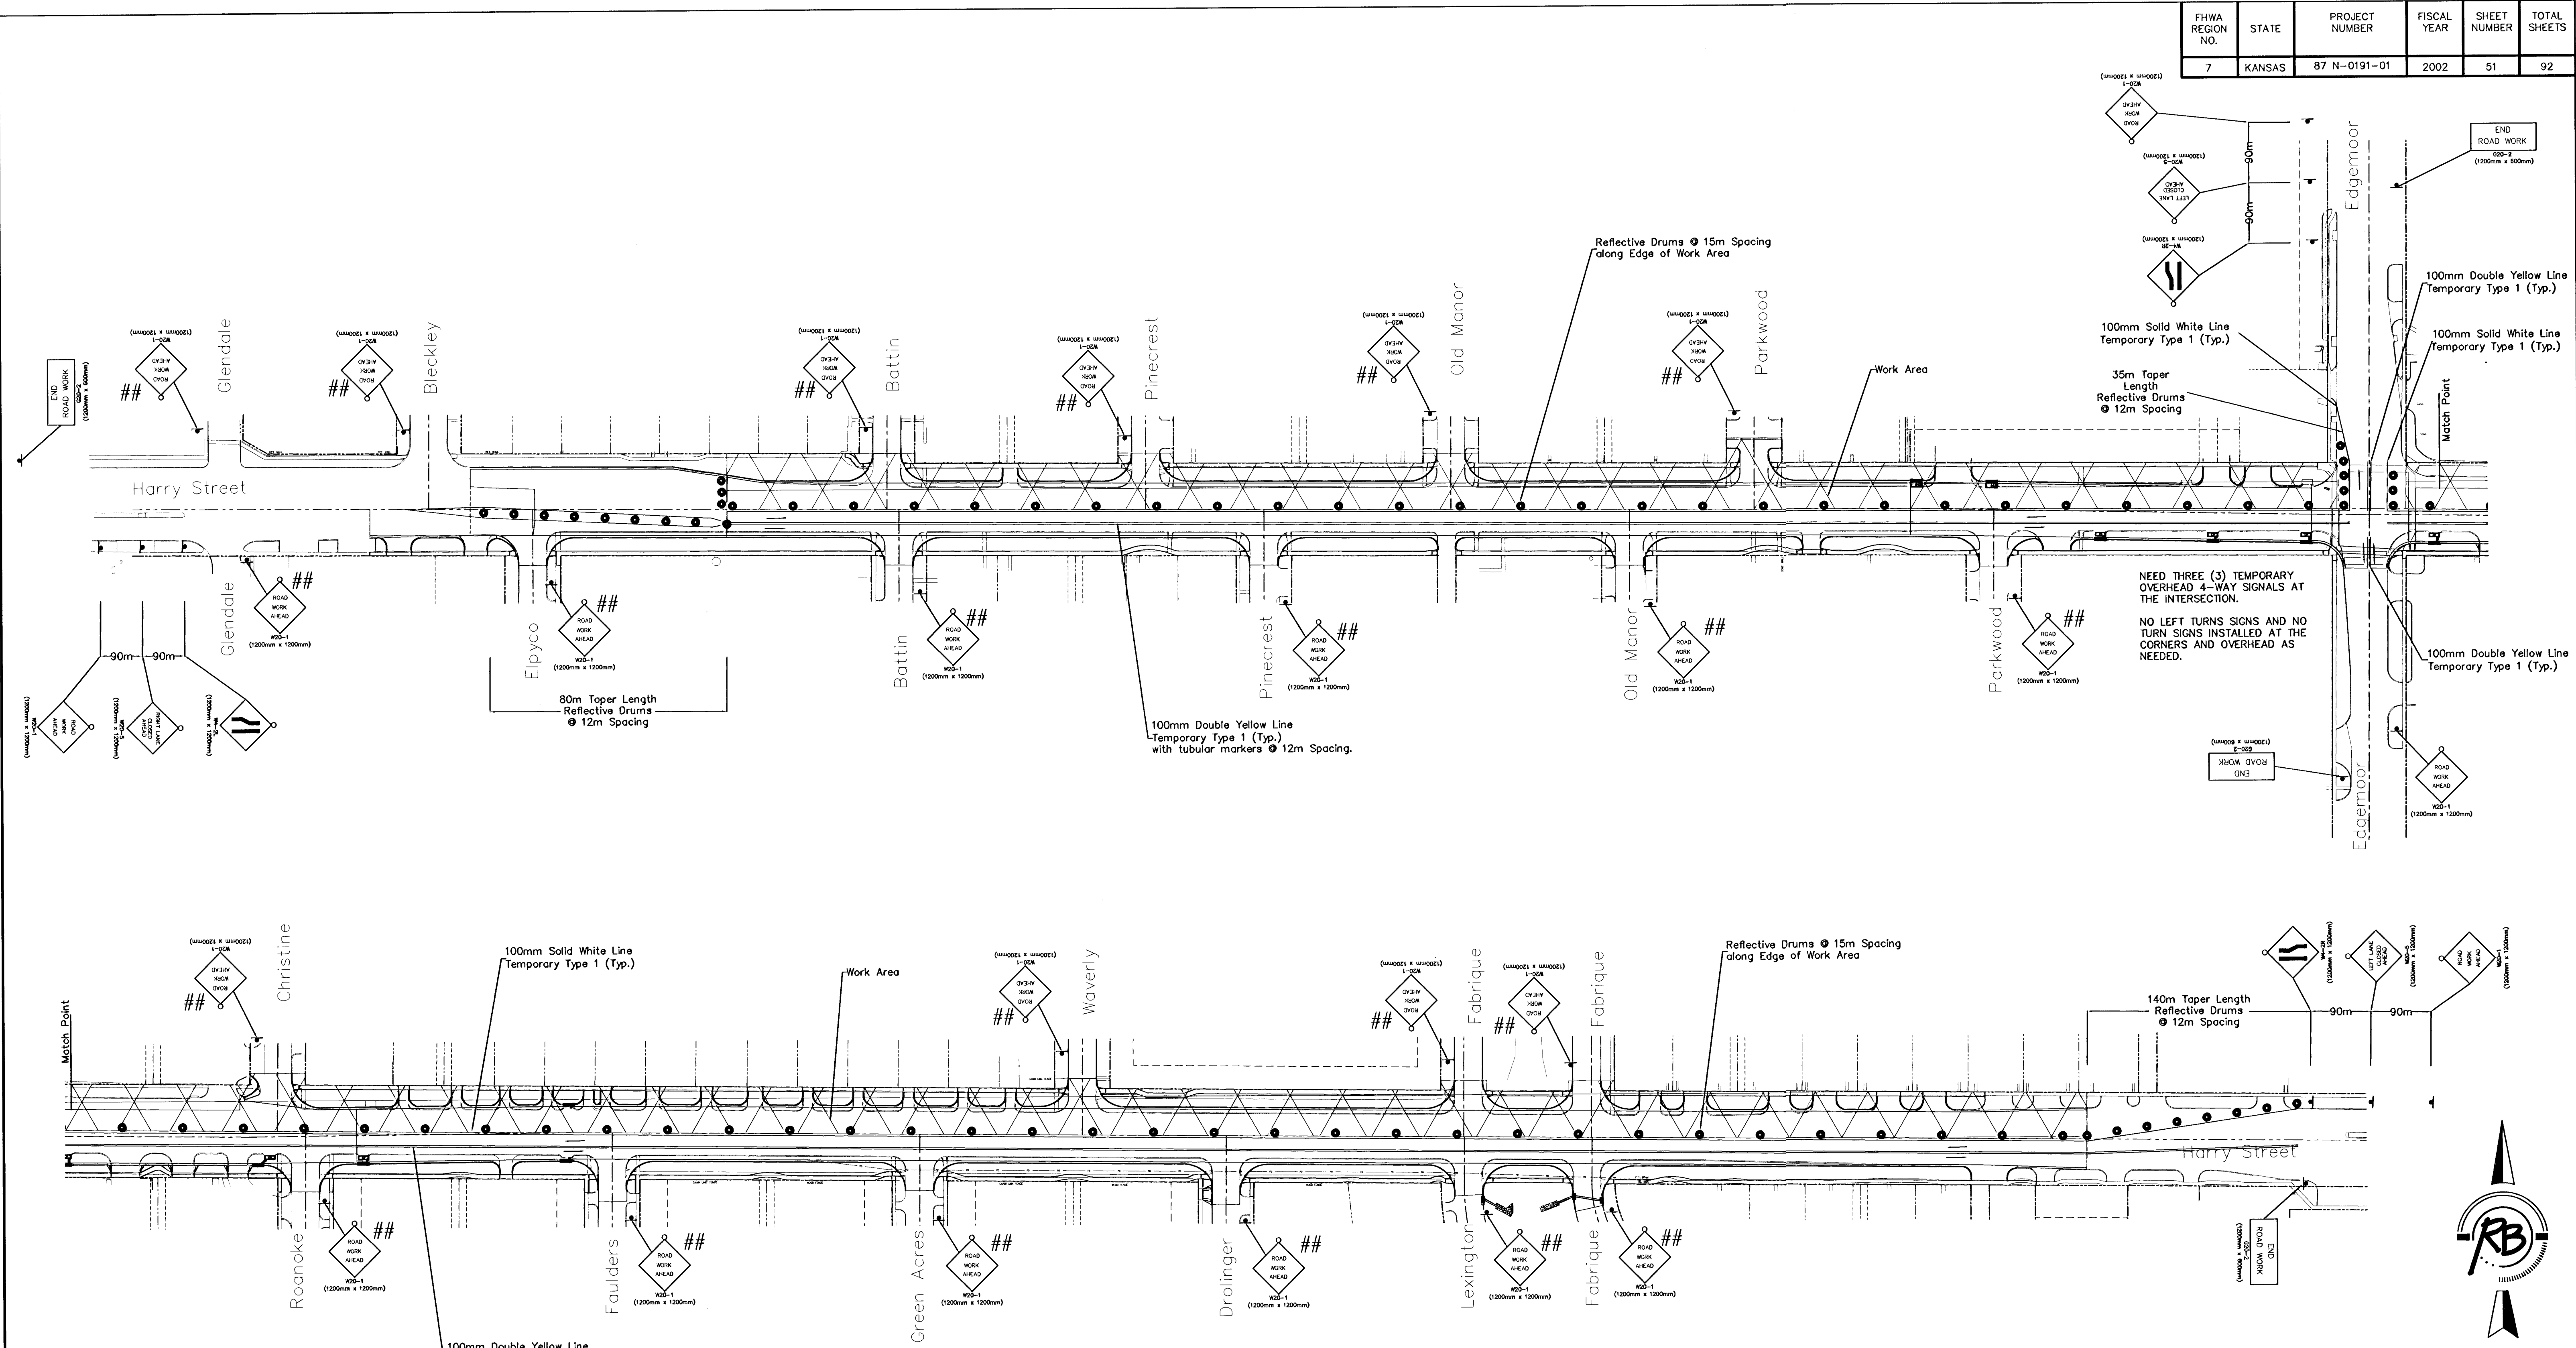

ADVANCE WARNING SIGNS PLACED AT FIRST INTERSECTION FROM HARRY (NORTH OR SOUTH). INSTALL W20-3 AS APPLICABLE.

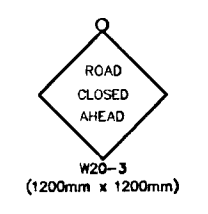

Taper Formula

$L = (SW)/1.6$ for speeds of 70 km/h or more
 $L = (WS^2)/157$ for speed of 60 km/h or less
 Where:
 L = minimum length of taper
 S = numerical value of posted speed prior to work
 W = width of offset

Legend

- Type III Barricade
- o Type B Warning Light
- Reflective Barrels/Drums
- ▲ Sign
- == Traffic Flow

REVISED

Traffic Control – Phase 3
Harry Street – Oliver to Woodlawn
WICHITA, KANSAS

Ruggles & Bohm, P.A.
 Engineering, Surveying, Land Planning

924 North Main
 Wichita, Kansas 67203
 www.rbkansas.com

(316) 264-8008
 (316) 264-4621 fax
 E-mail: info@rbkansas.com

DESIGN MWS
 DRAWN MWS
 REVIEW
 UTILITY

SHEET 51 OF 92

DATE Feb. 3, 2003

DRAWING FILE traffic-control3.dwg PROJECT NUMBER 475-83685

