



FHWA REGION NO.	STATE	PROJECT NUMBER	FISCAL YEAR	SHEET NUMBER	TOTAL SHEETS
7	KANSAS	87N-0191-01	2002	56	92

BY	DATE
REFERENCES NOTED	
REFERENCES CHECKED	

NOTE:
SEE SHEET _____ FOR DETAILS ON
RESTRIPING THE EXISTING PAVEMENT
FROM OLIVER TO THE BEGINNING OF
THE PROJECT.

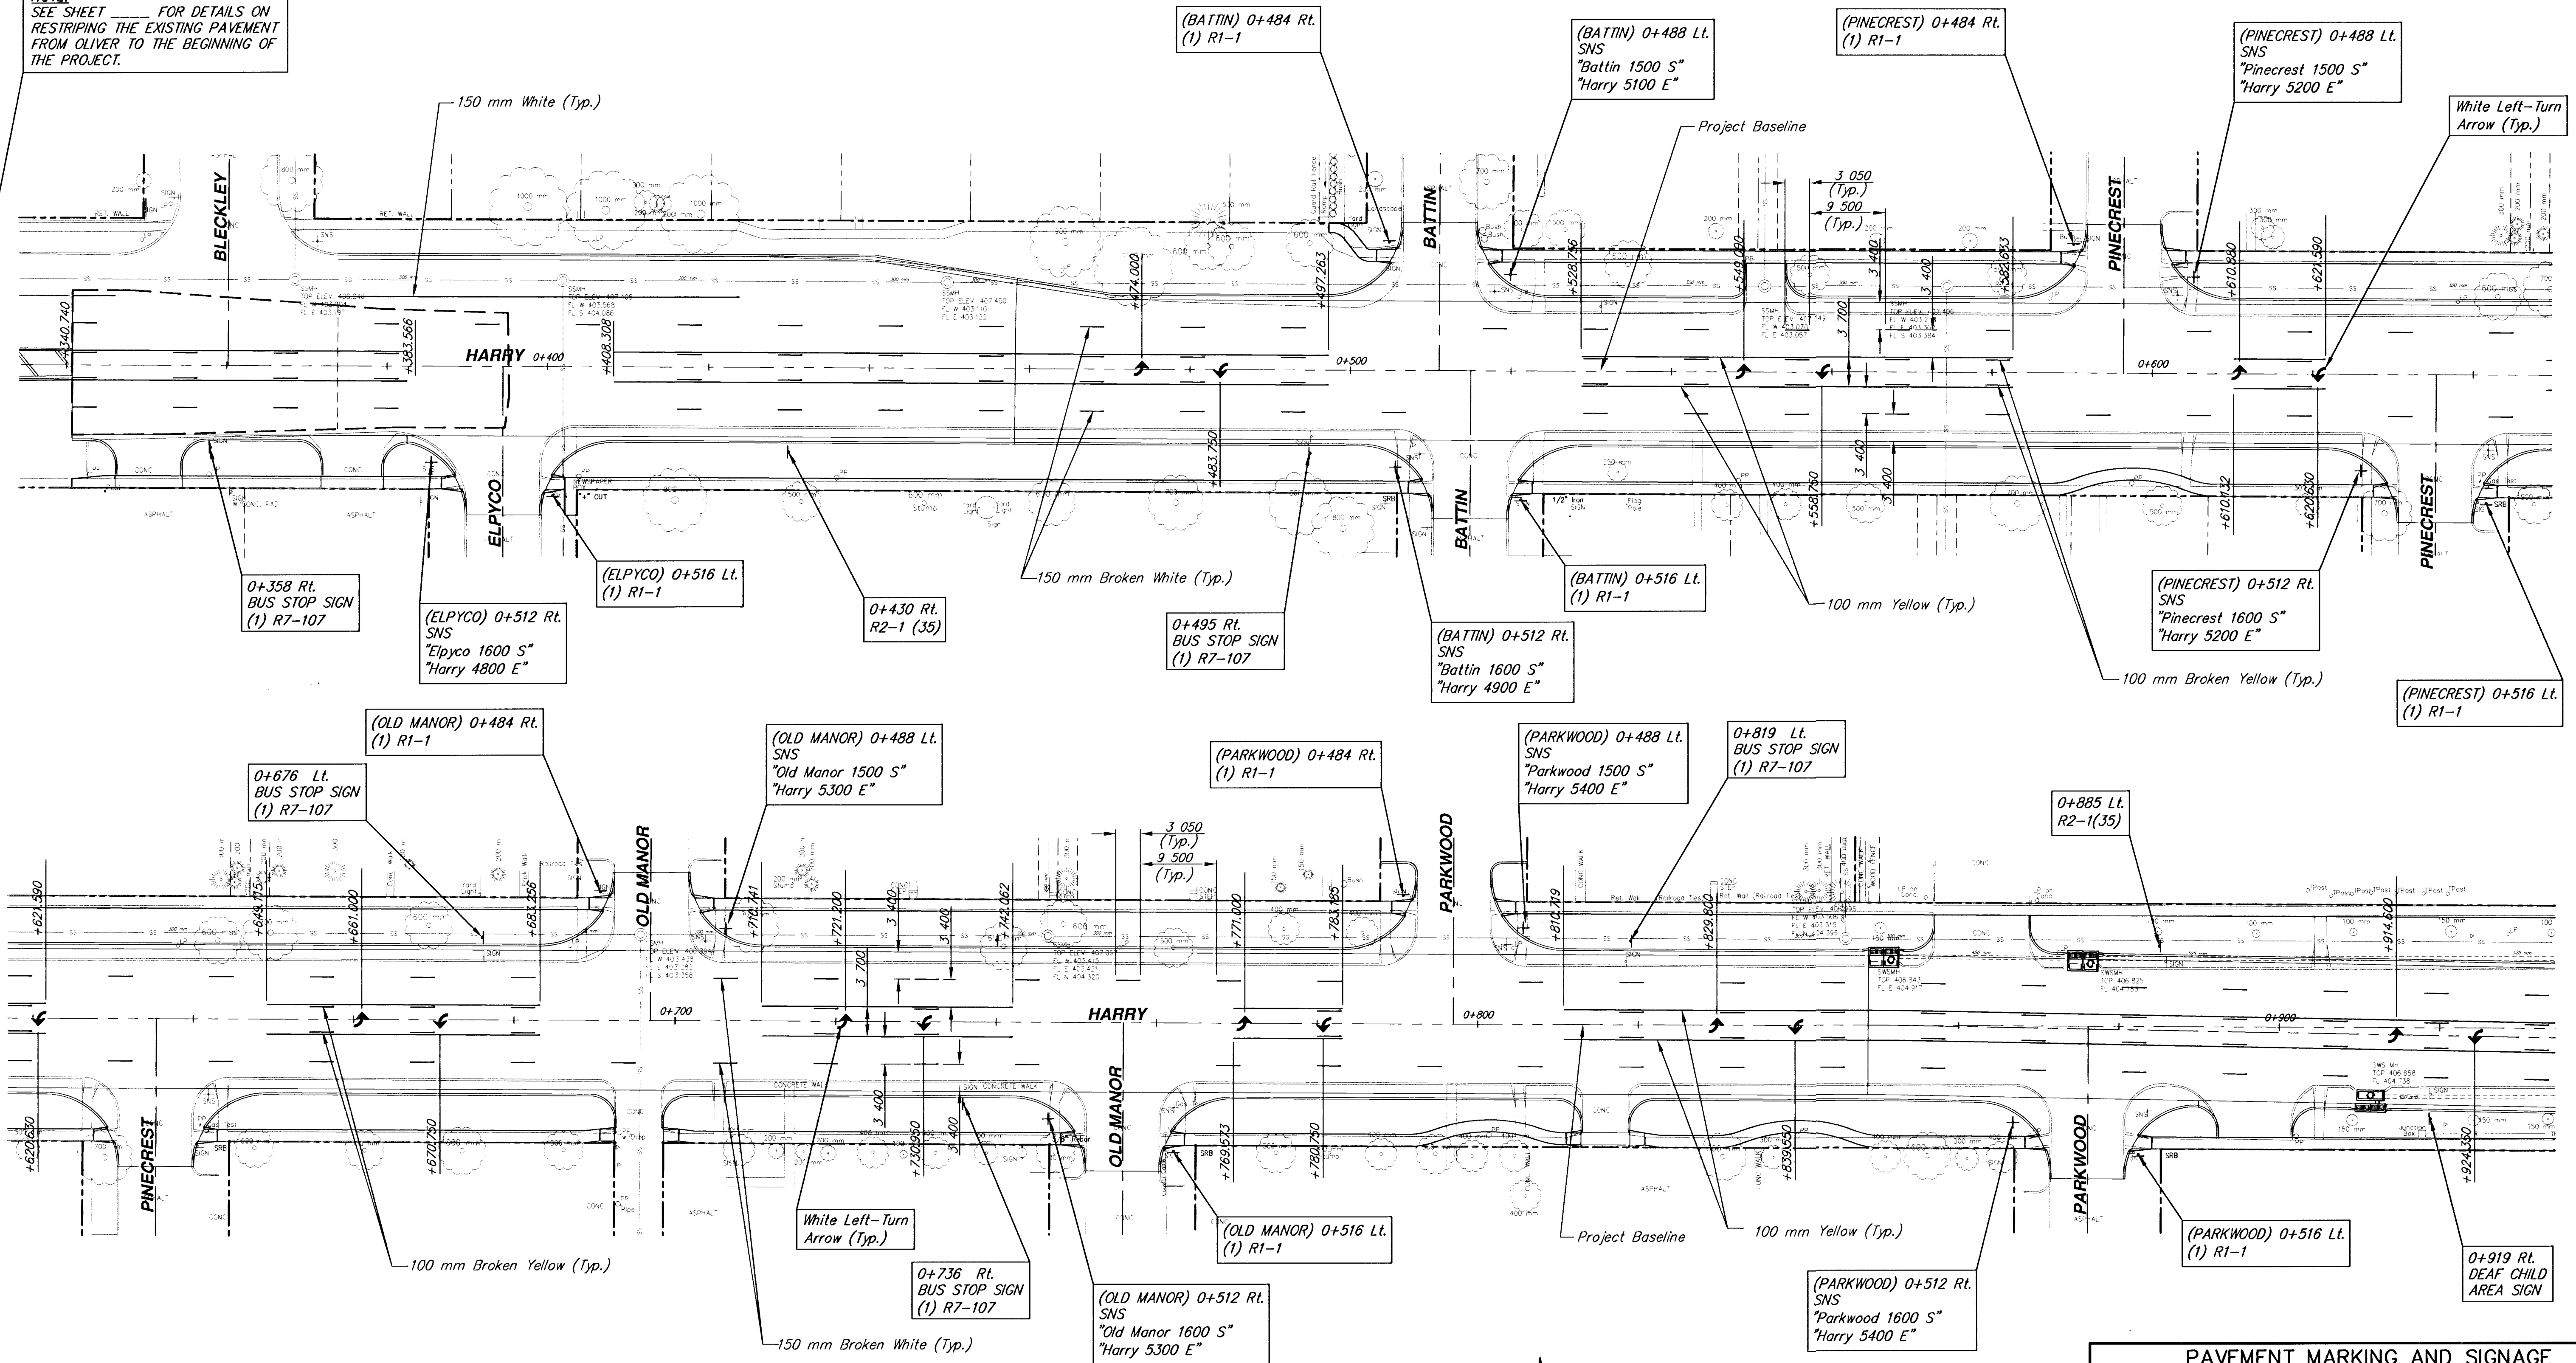

PAVEMENT MARKING AND SIGNAGE
HARRY - STA. 0+340.740 TO STA. 0+930
WICHITA, KANSAS

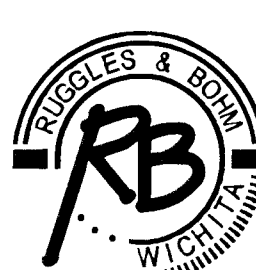

Ruggles & Bohm, P.A.
Engineering, Surveying, Land Planning
924 North Main
Wichita, Kansas 67203
www.rbkansas.com
(316) 264-8008
(316) 264-4621 fax
E-mail: info@rbkansas.com

DRAWING FILE: Mark01
PROJECT NUMBER: 472-83685
DATE: Feb. 3, 2003

DESIGN	MWS	SHEET 56 OF 92
DRAWN	TEB	
REVIEW		
UTILITY		