

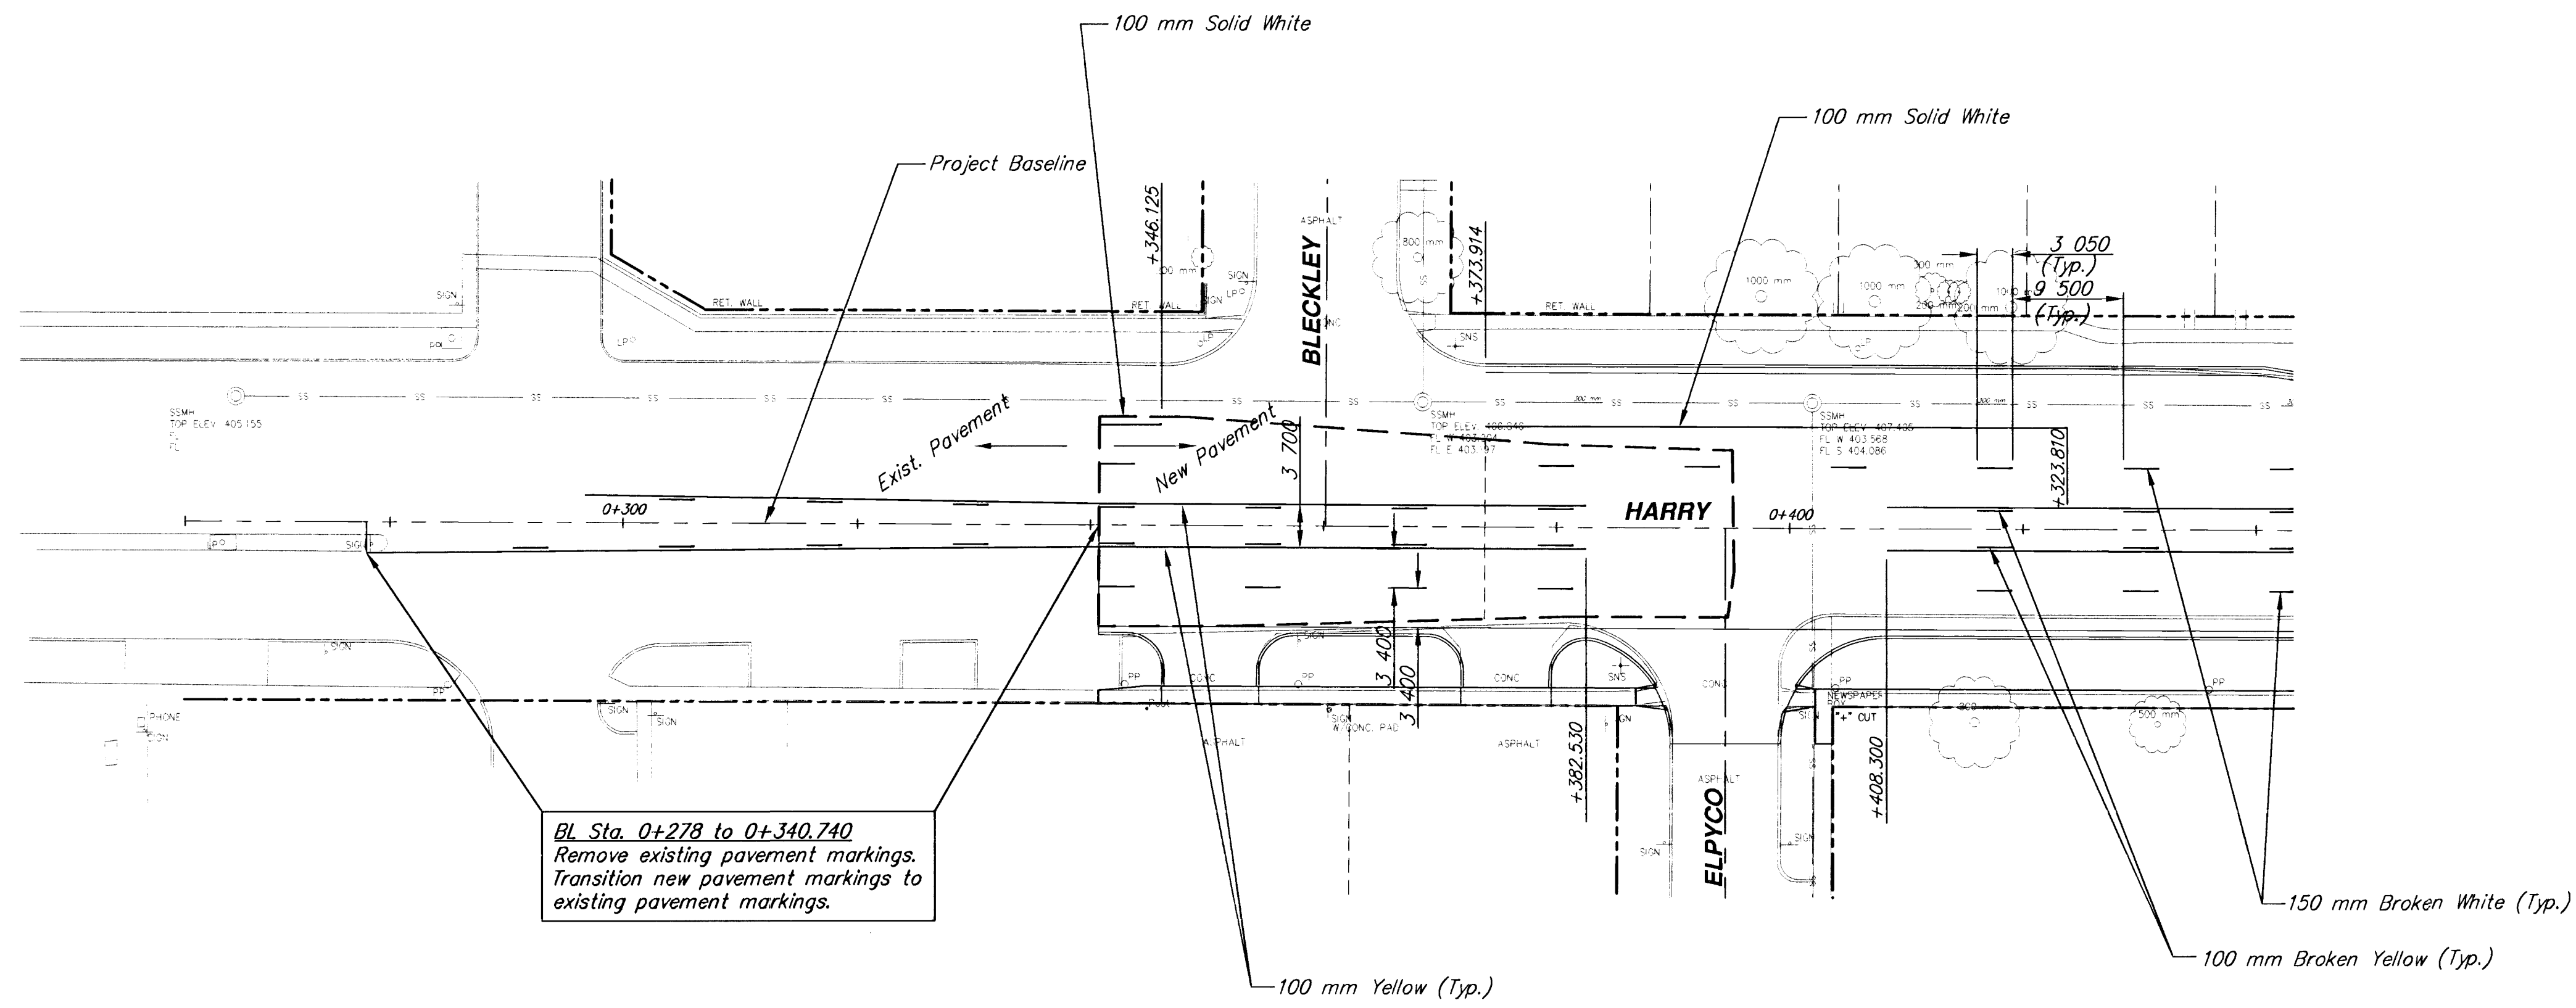


FHWA REGION NO.	STATE	PROJECT NUMBER	FISCAL YEAR	SHEET NUMBER	TOTAL SHEETS
7	KANSAS	87N-0191-01	2002	58	92

DATE	BY	REFERENCES NOTED	REFERENCES CHECKED

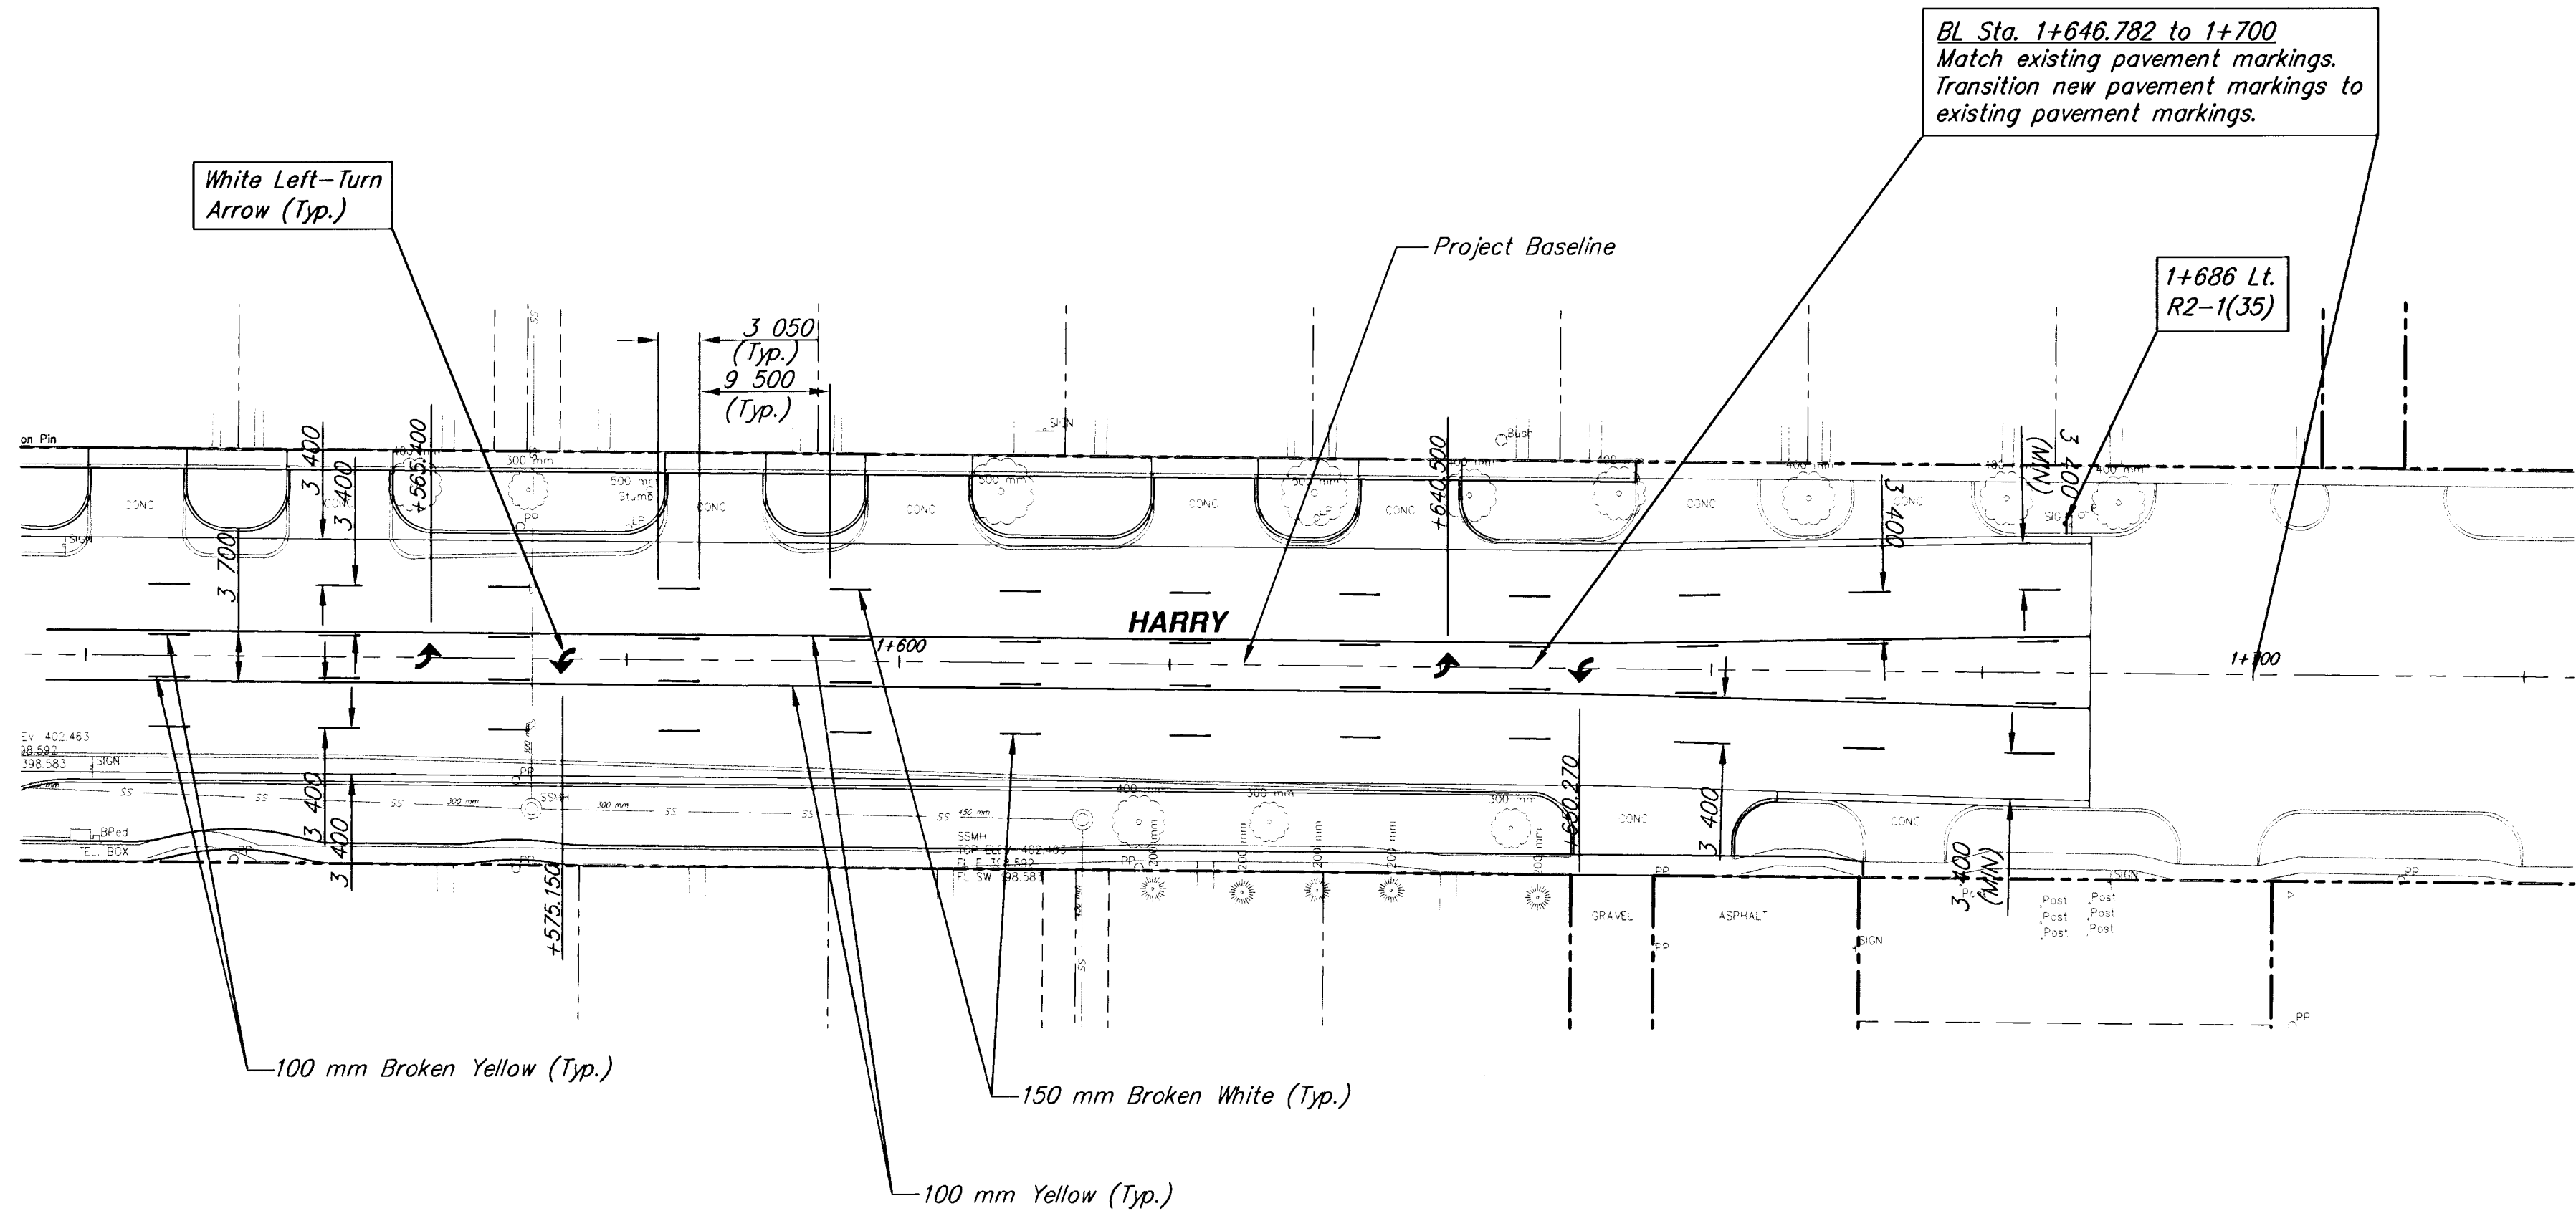

- NOTE:
1. CONTRACTOR TO RETURN ALL EXISTING STREET AND TRAFFIC SIGNS TO THE TRAFFIC DEPARTMENT AT 1801 S. McCLEAN. CONTACT ALAN TIGARD @ 268-4029 BEFORE DELIVERY.
 2. PAVEMENT MARKING WORN OR REMOVED FOR TRAFFIC CONTROL DURING CONSTRUCTION TO BE REPLACED. SUBSIDIARY TO BID ITEM "PAVEMENT MARKING".

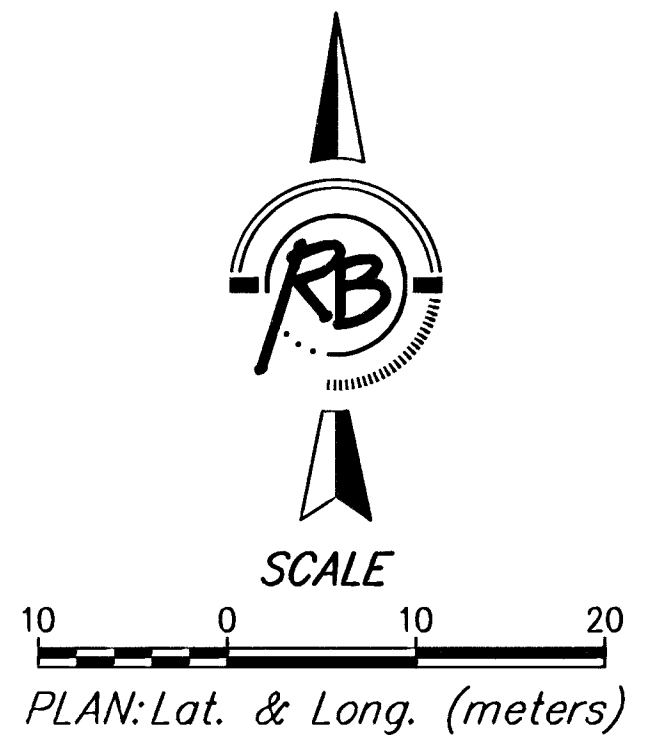

PAVEMENT MARKING AND SIGNAGE
HARRY - STA. 1+540 TO END
WICHITA, KANSAS

Ruggles & Bohm, P.A.
Engineering, Surveying, Land Planning
924 North Main
Wichita, Kansas 67203
www.rbkansas.com
(316) 264-8008
(316) 264-4621 fax
E-mail: info@rbkansas.com

DESIGN MWS
DRAWN TEB
REVIEW
UTILITY

SHEET 58 OF 92

DRAWING FILE	PROJECT NUMBER	DATE
Mark03	472-83685	Feb. 3, 2003