



FHWA REGION NO.	STATE	PROJECT NUMBER	FISCAL YEAR	SHEET NUMBER	TOTAL SHEETS
7	KANSAS	87N-0191-01	2002	70	92

DATE	
BY	
REFERENCES NOTED	
REFERENCES CHECKED	

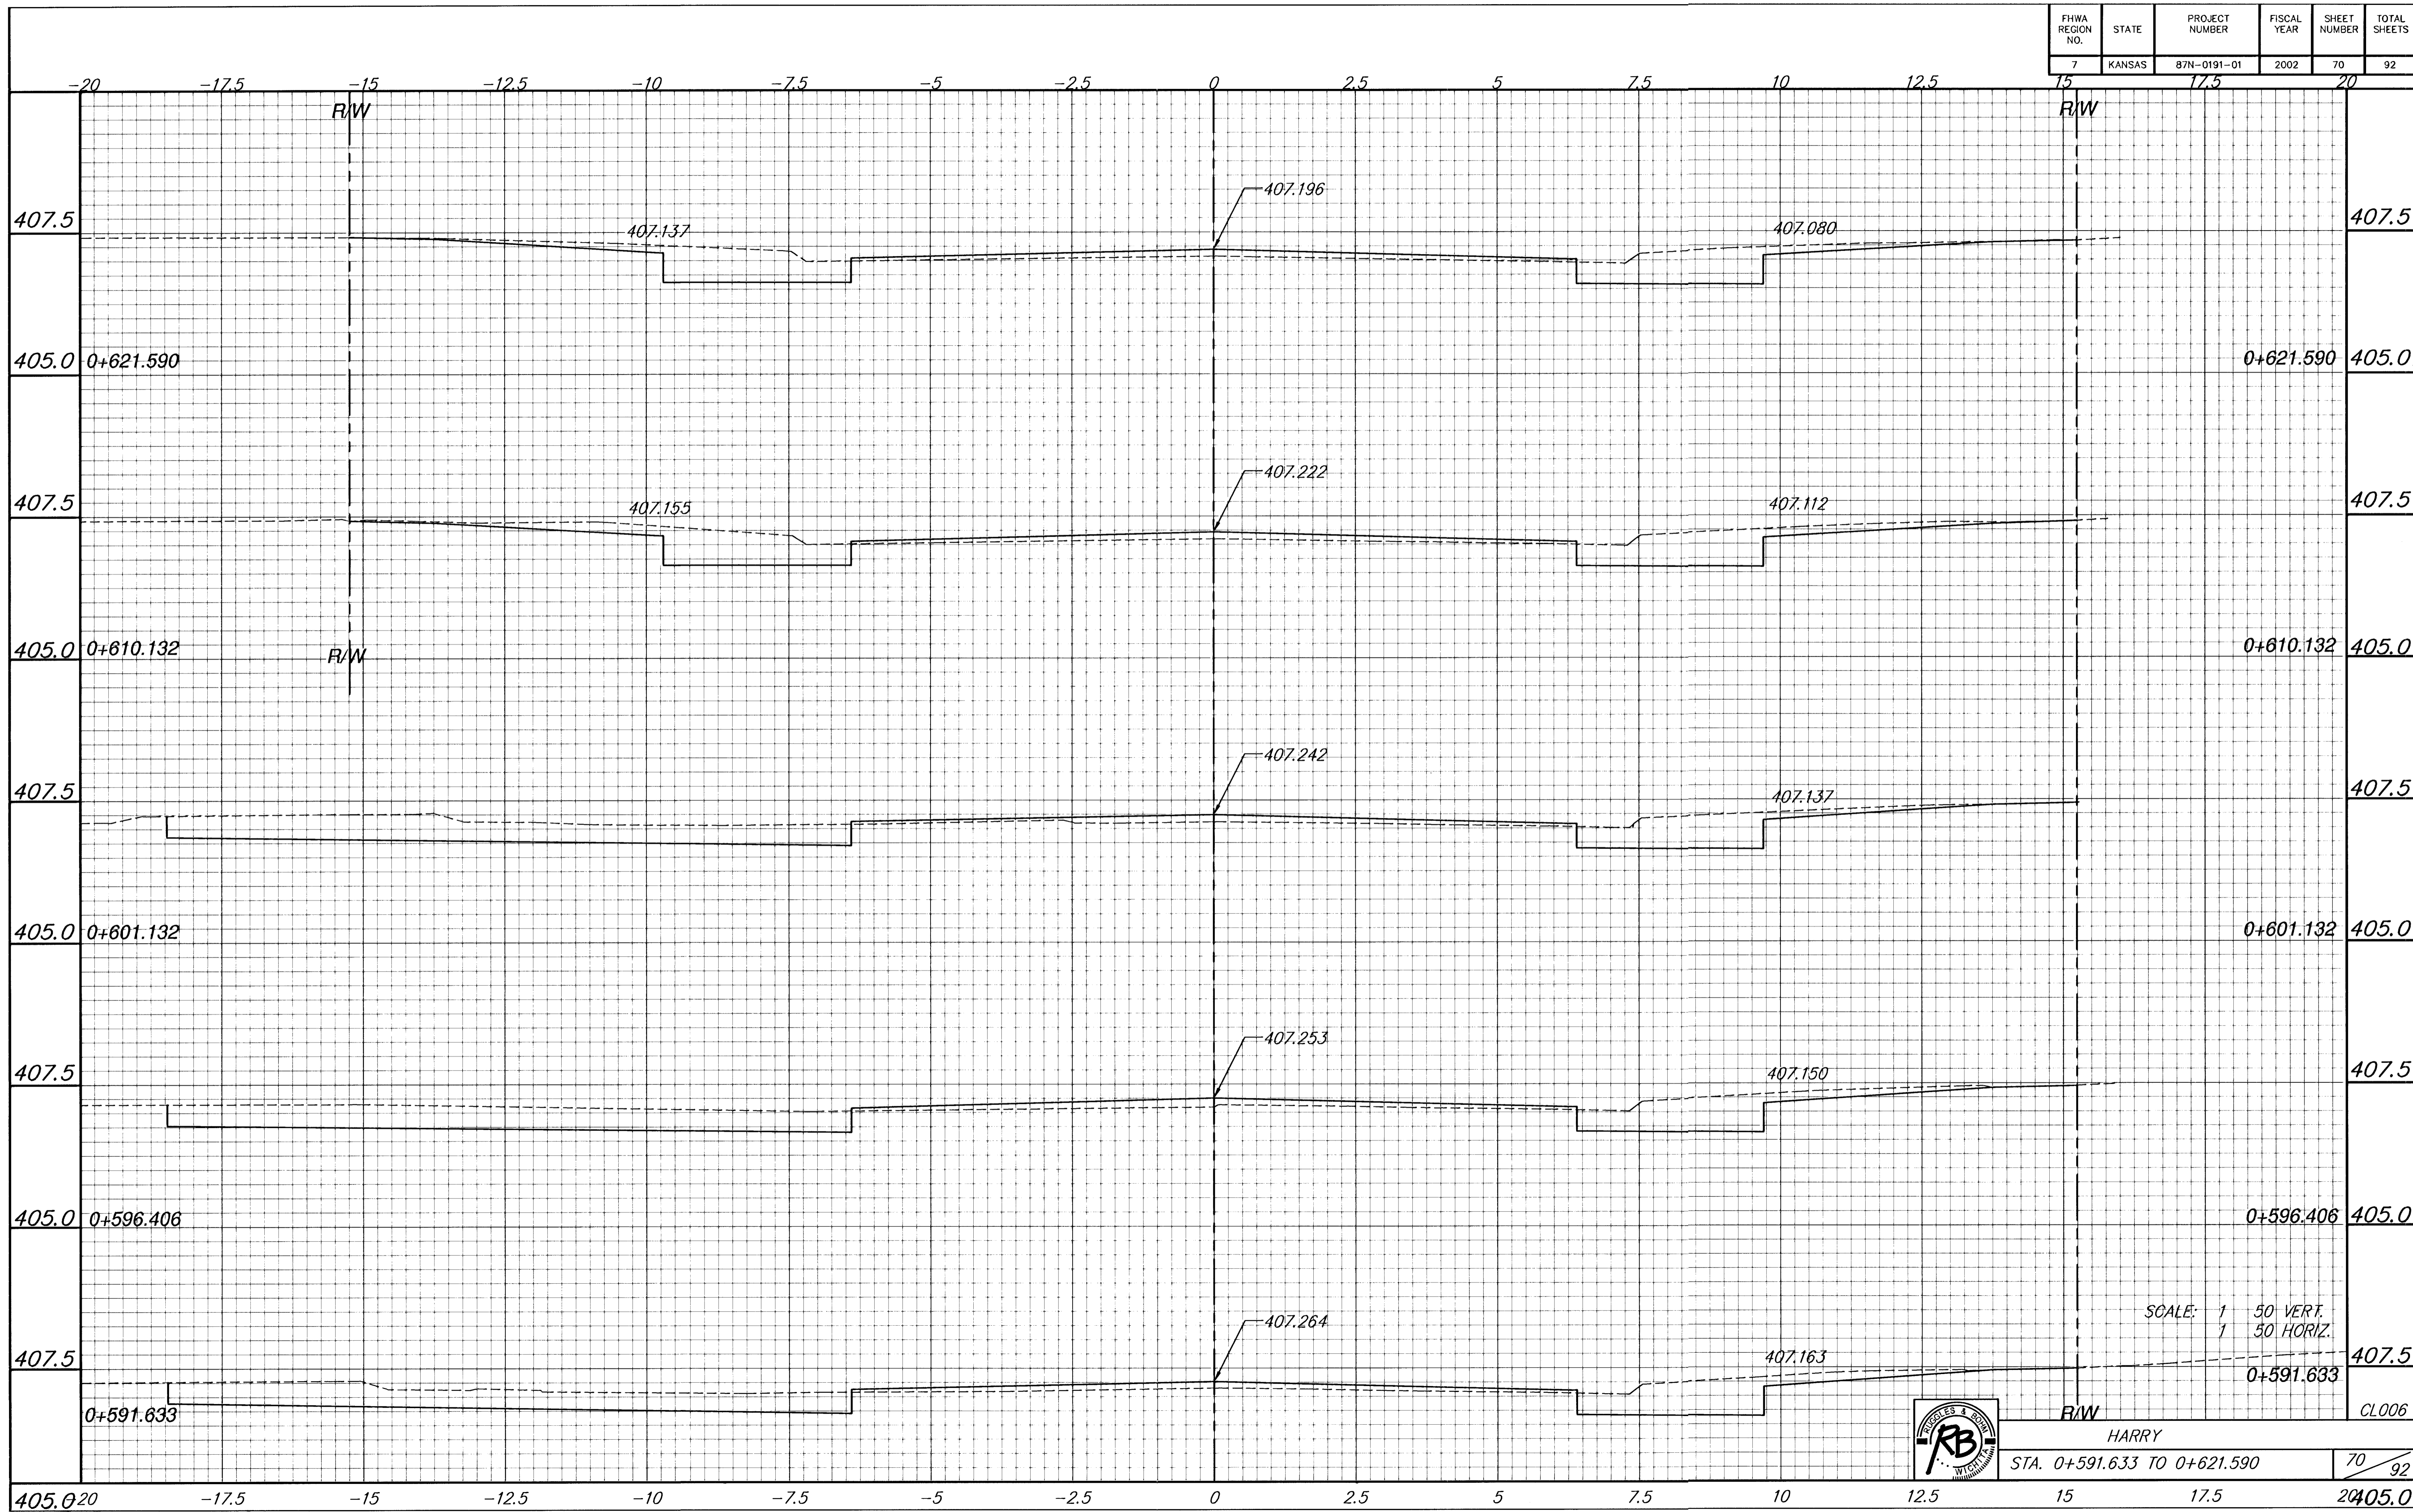

SCALE: 1/50 VERT.  
1/50 HORIZ.

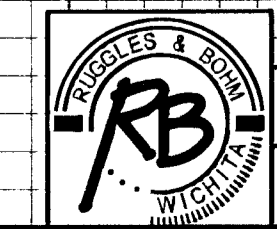

HARRY  
STA. 0+591.633 TO 0+621.590

70/92

CL006