



FHWA REGION NO.	STATE	PROJECT NUMBER	FISCAL YEAR	SHEET NUMBER	TOTAL SHEETS
7	KANSAS	87N-0191-01	2002	87	92

BY	DATE
REFERENCES NOTED	REFERENCES CHECKED

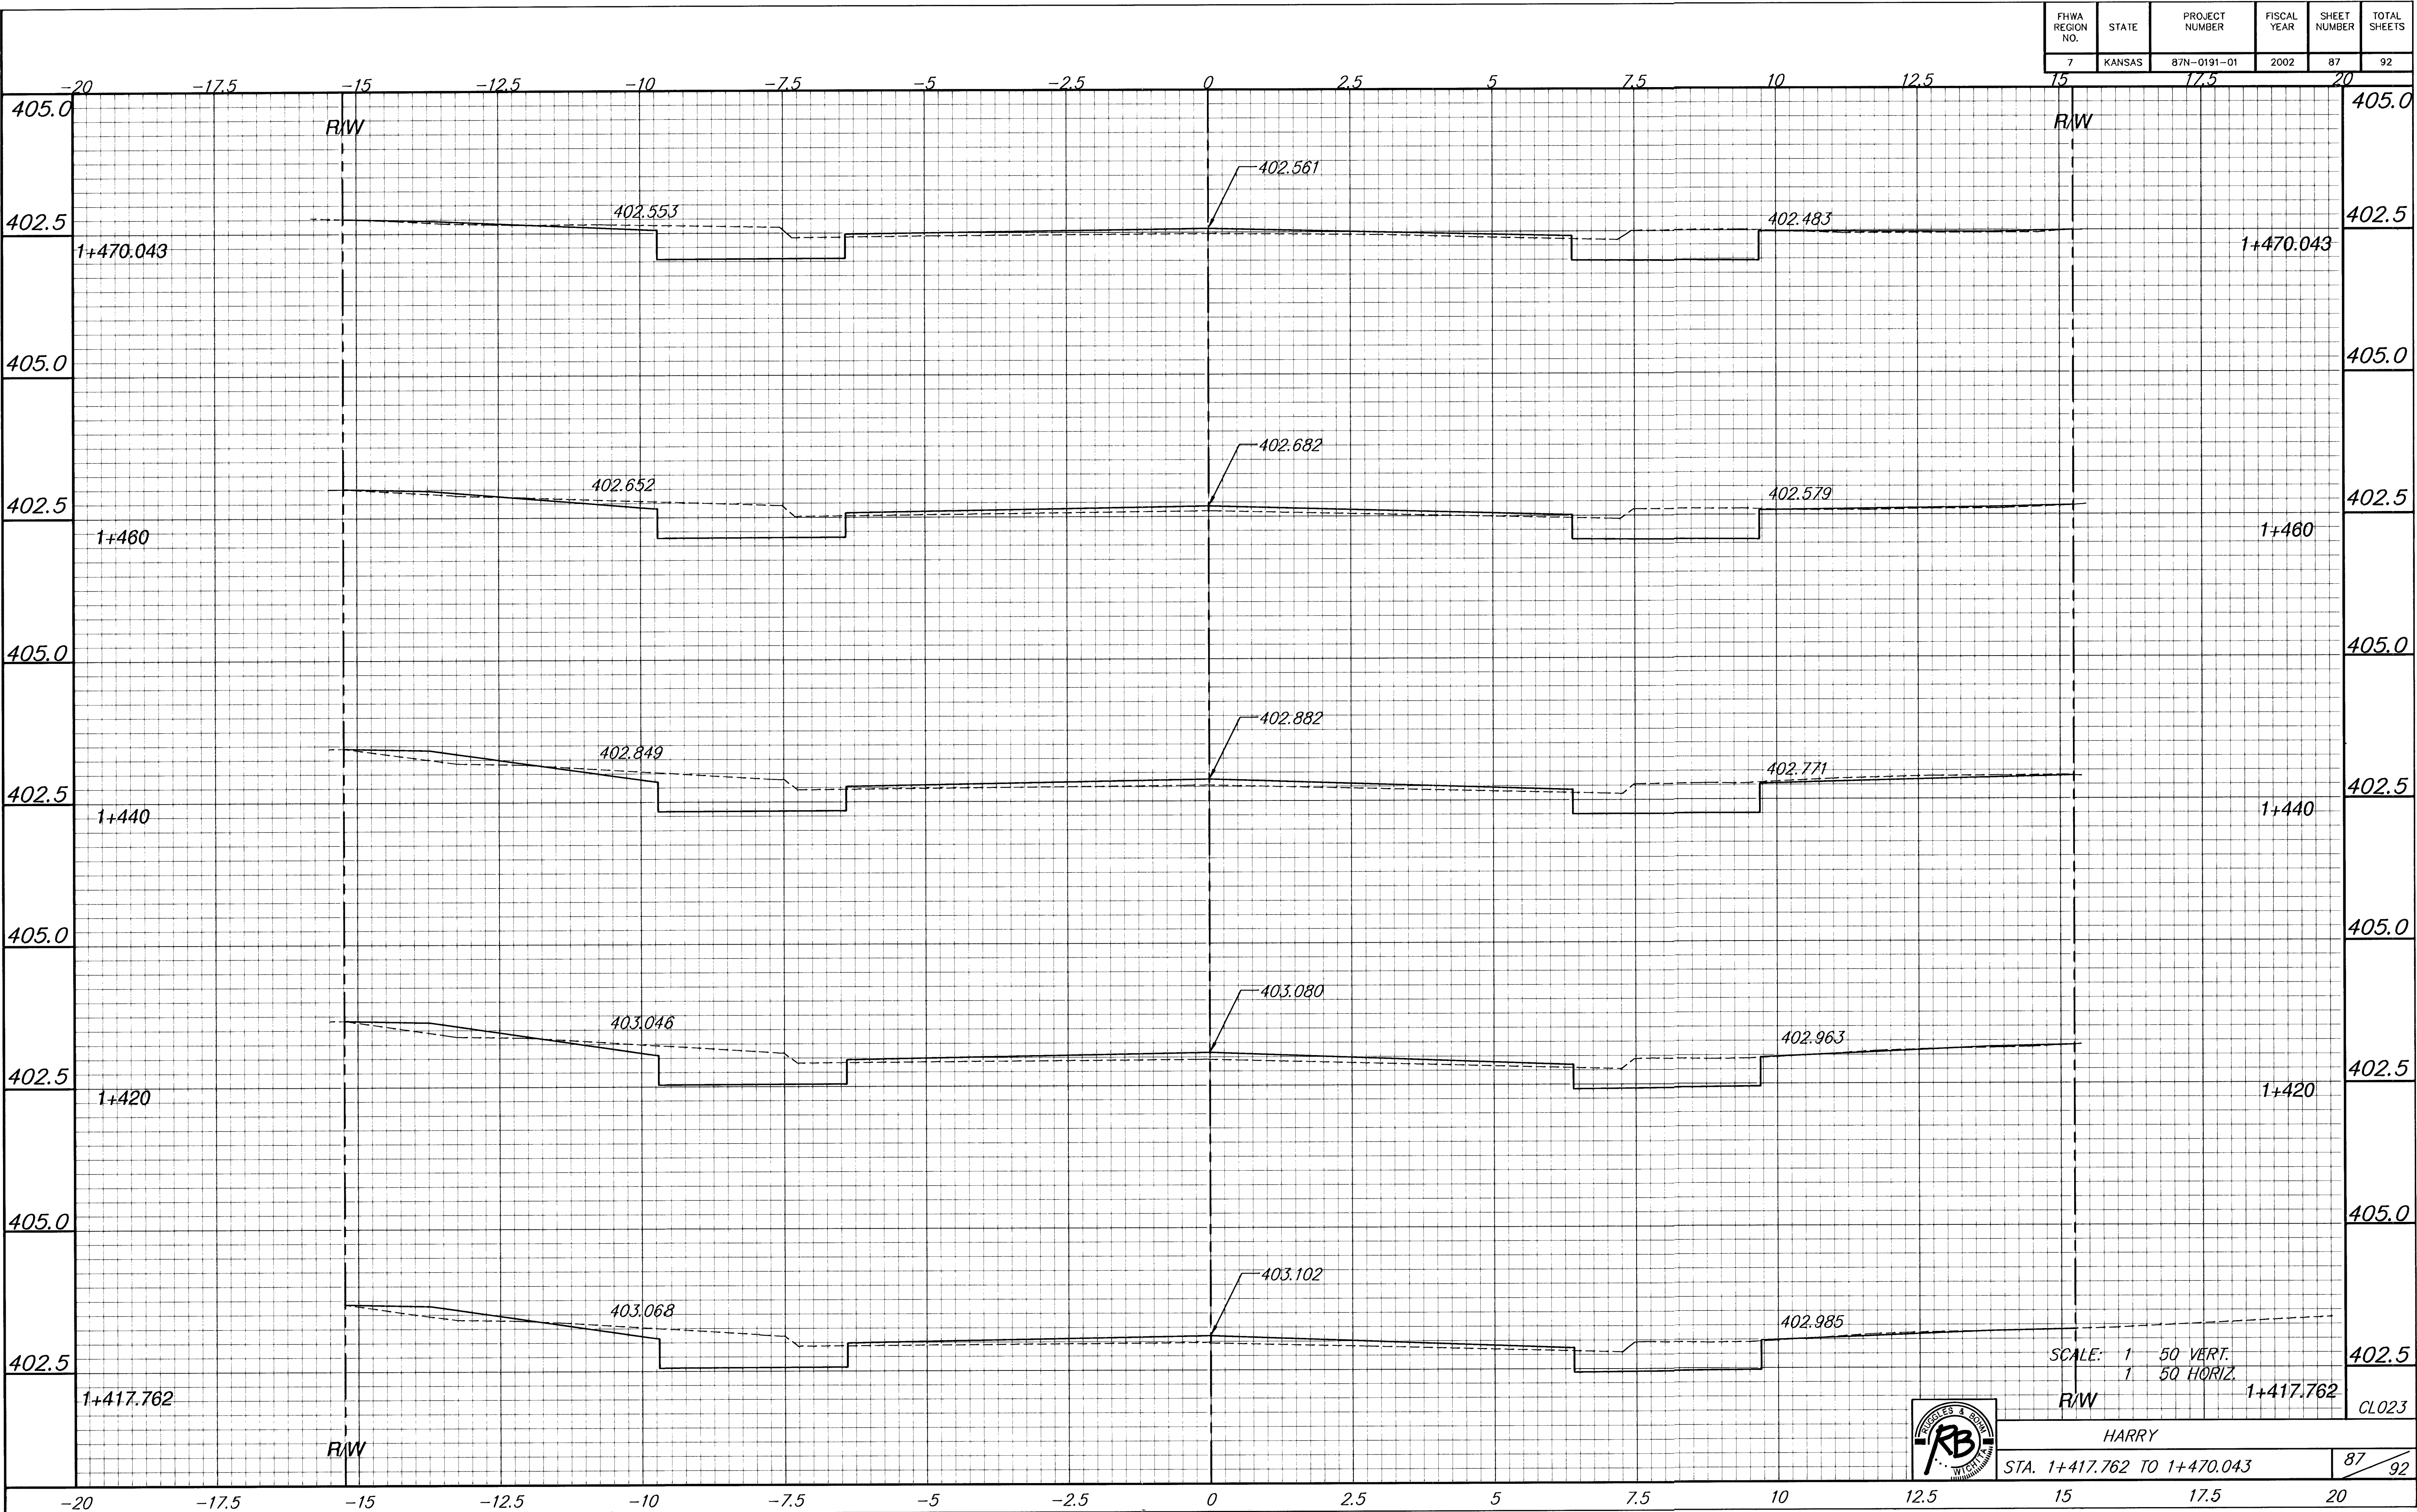

SCALE: 1" = 50' VERT.
1" = 50' HORIZ.

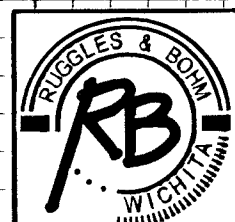

HARRY
STA. 1+417.762 TO 1+470.043
87/92