



DATE	
BY	
REFERENCES NOTED	
REFERENCES CHECKED	

FHWA REGION NO.	STATE	PROJECT NUMBER	FISCAL YEAR	SHEET NUMBER	TOTAL SHEETS
7	KANSAS	87N-0191-01	2002	91	92

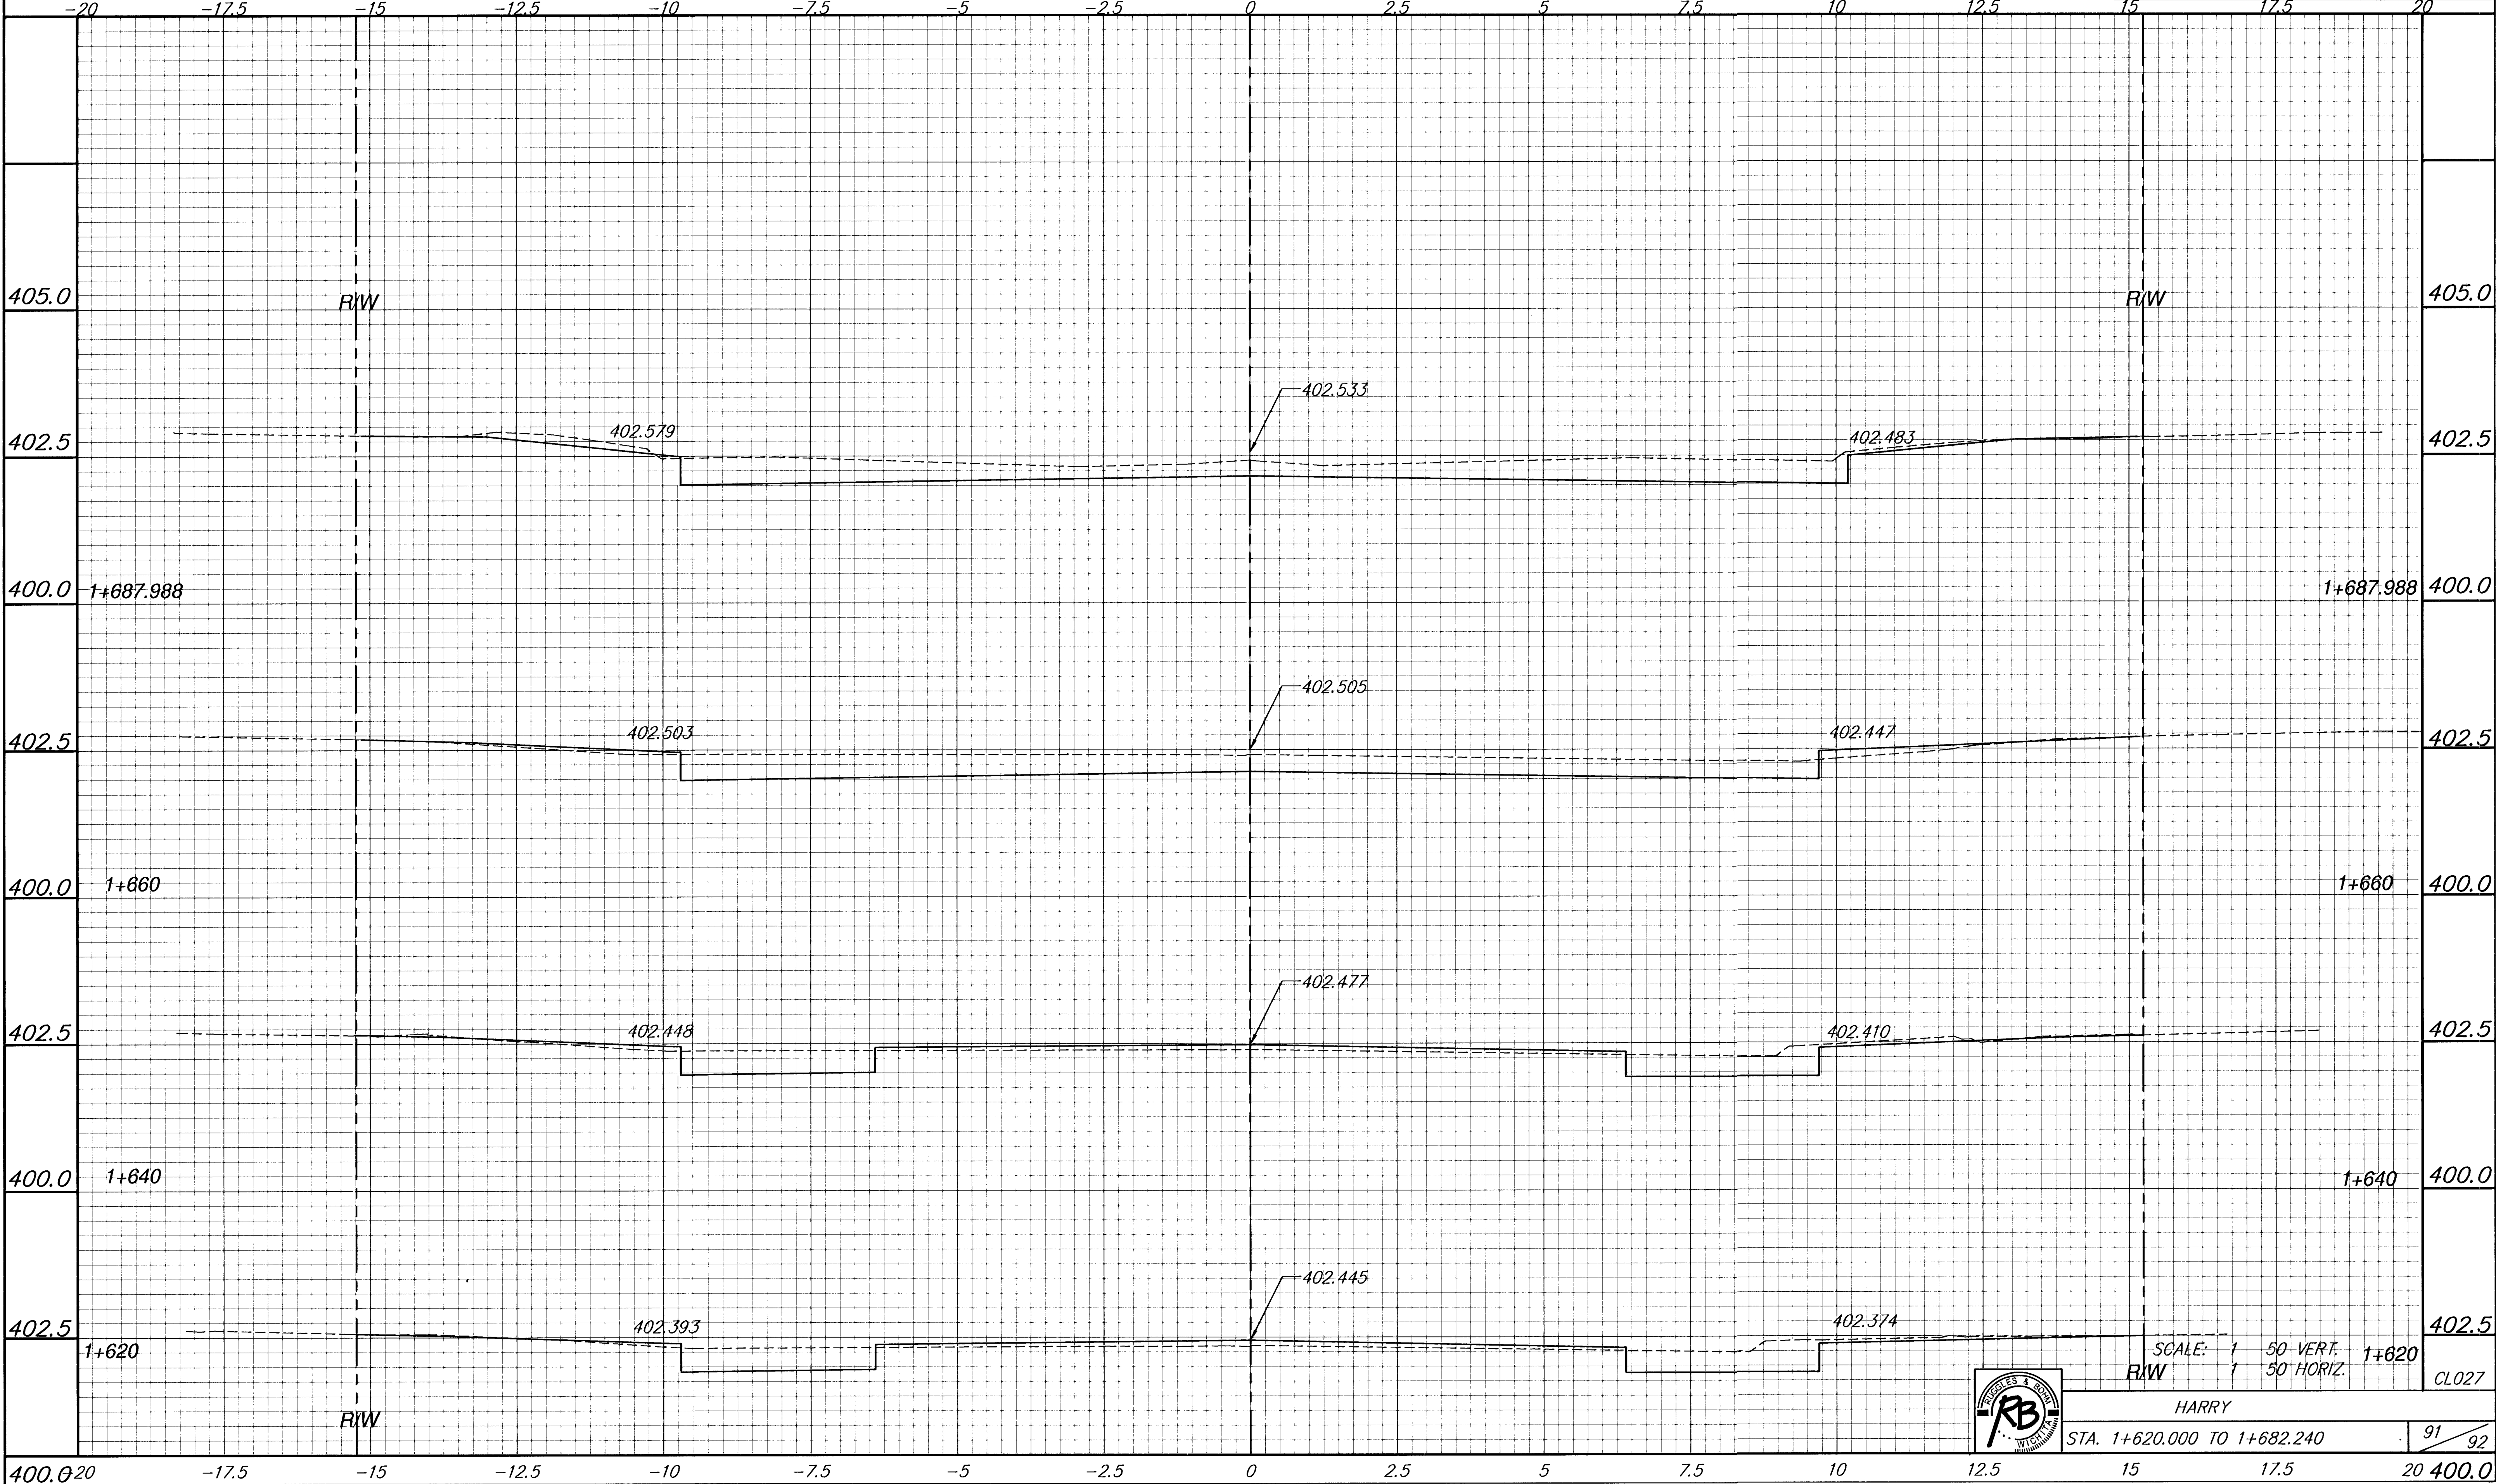

SCALE: 1" = 50' VERT. 1" = 50' HORIZ.
RAW 1+620

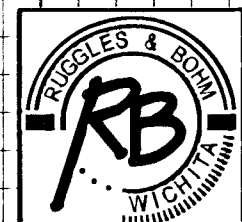

STA. 1+620.000 TO 1+682.240 91 92