


SENECA STREET
BURTON TO McLEAN
SENECA PROFILE

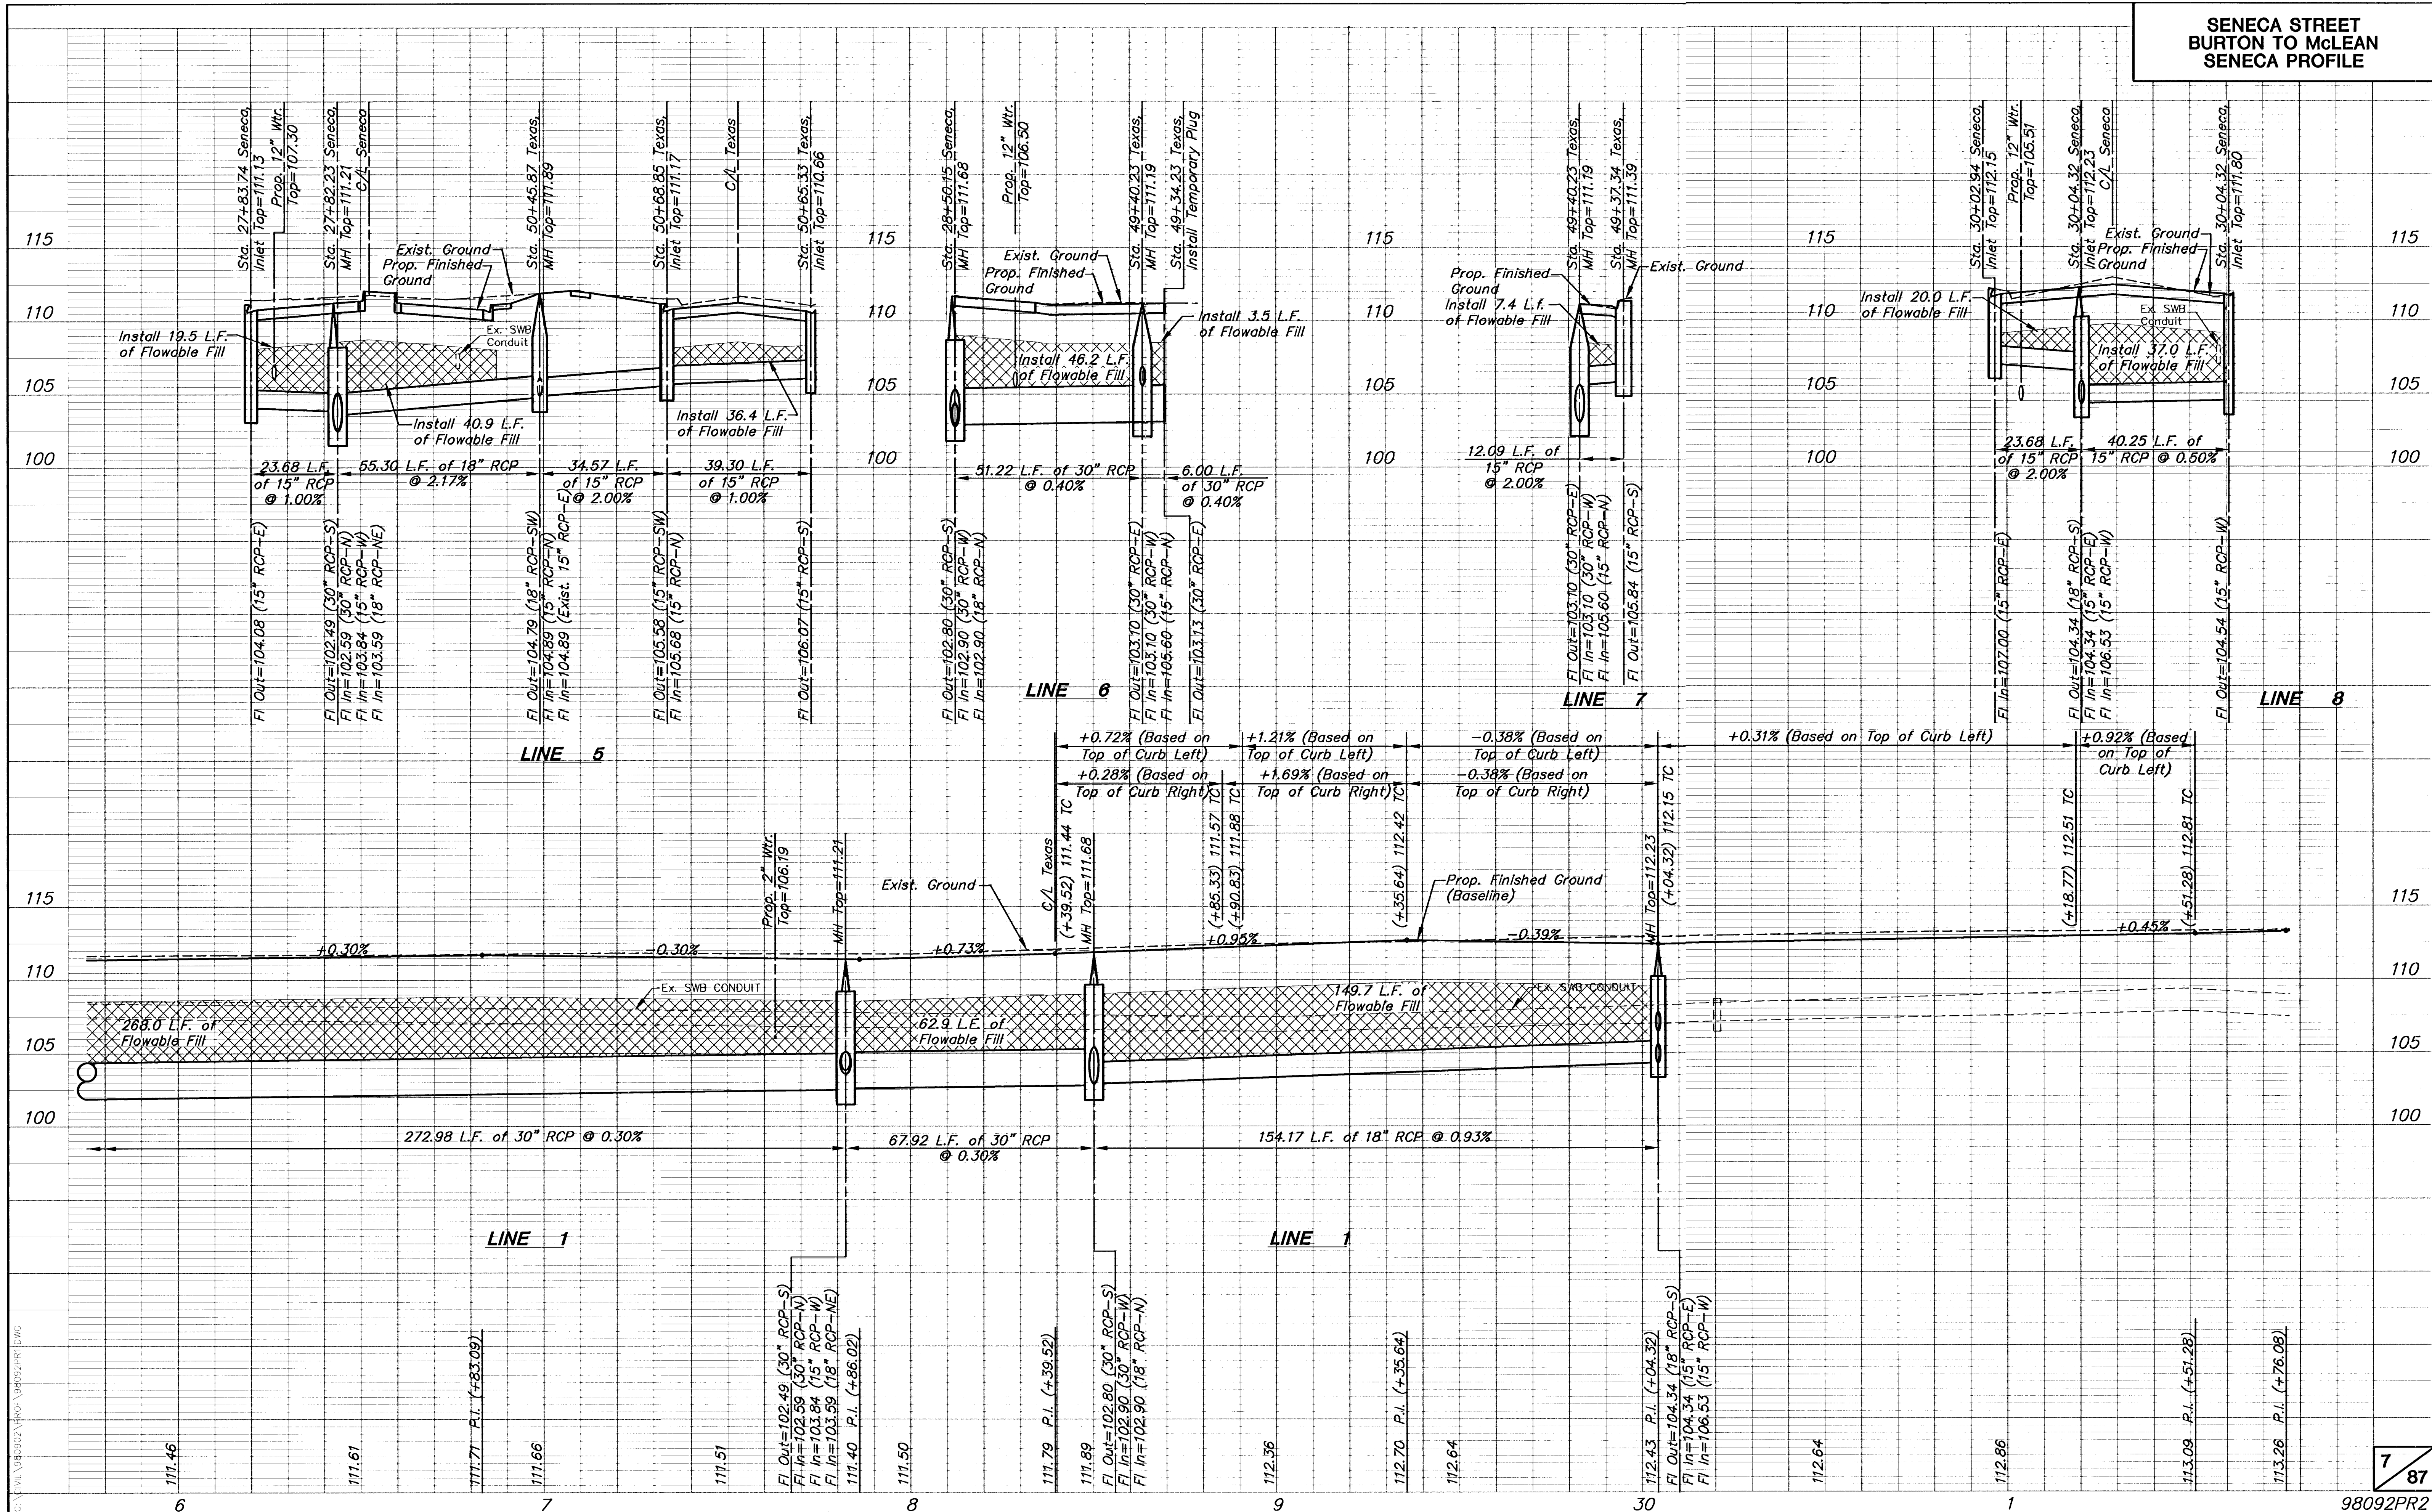

G:\CIVIL\98092\PROF\98092PR2.dwg Mod Oct 24 15:27:08 2001