


SENECA STREET  
BURTON TO McLEAN  
SENECA PROFILE

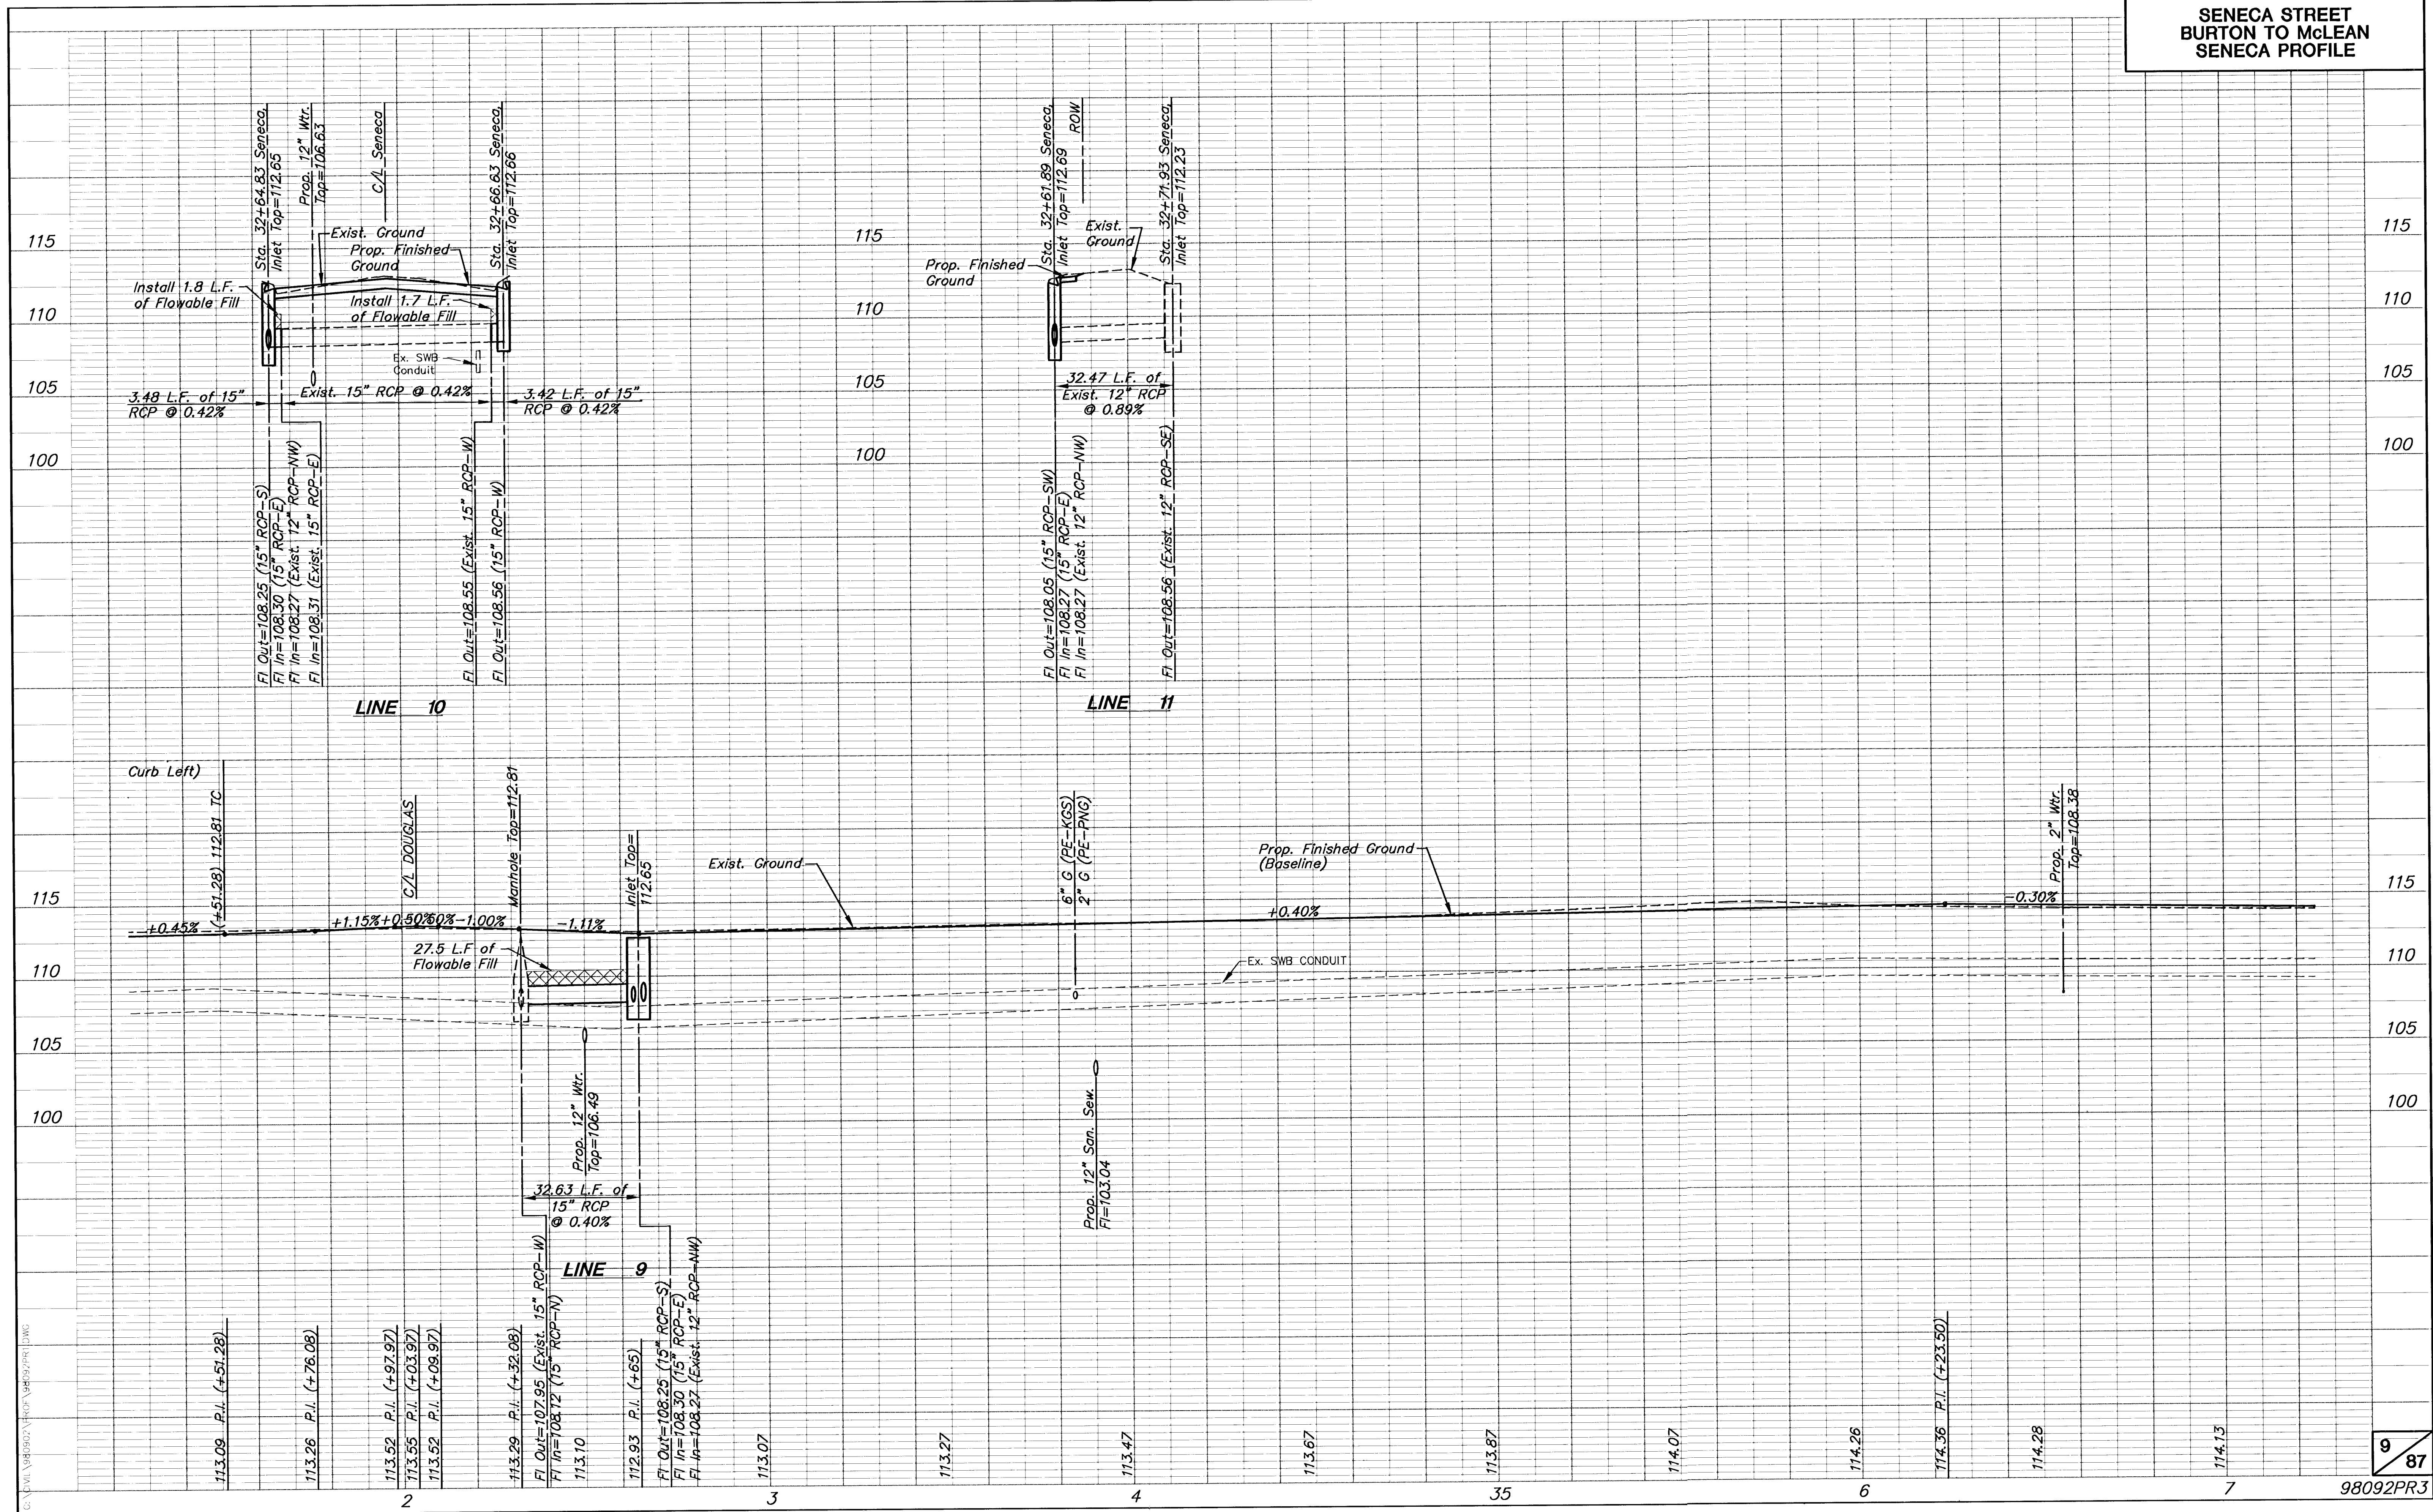

G:\CIVIL\98092\PROF\98092PR3.dwg Wed Oct 24 15:27:45 2001