


SENECA STREET
BURTON TO McLEAN
SENECA PROFILE

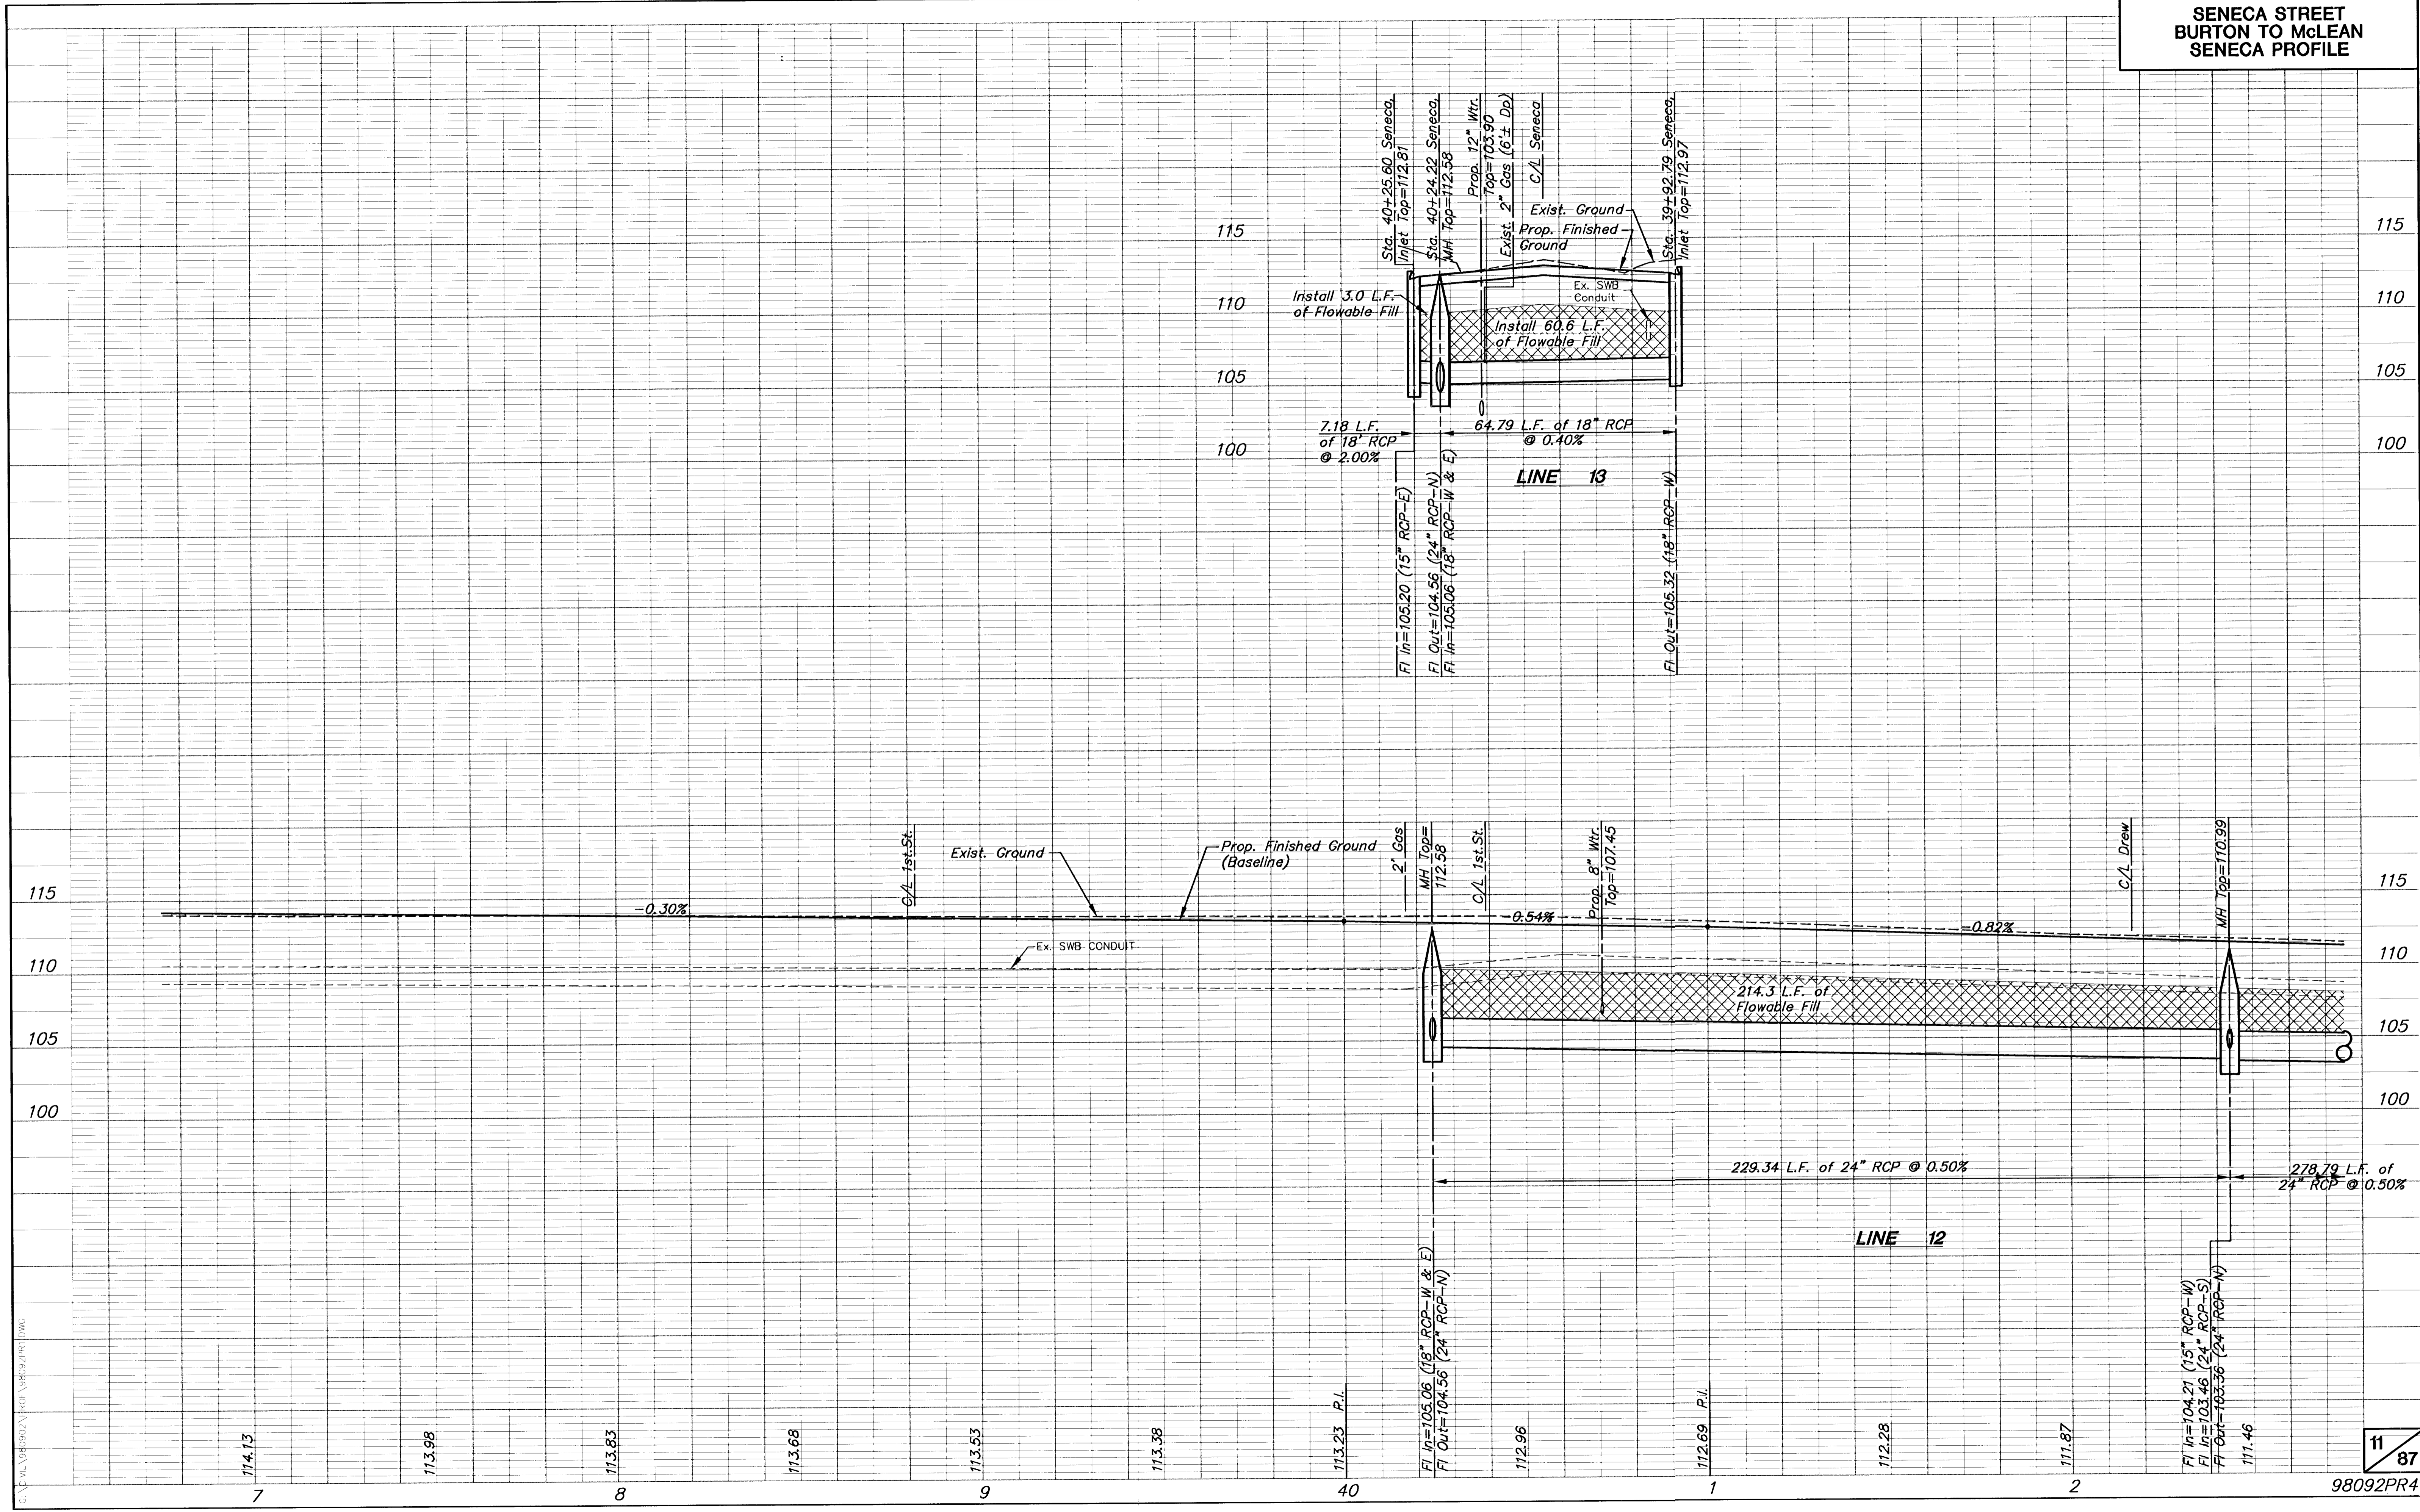

6: \CVL\98092\PROF\98092PR4.dwg Wed Oct 24 15:28:25 2001

C:\CVL\98092\PROF\98092PR4.DWG