


**SENECA STREET  
BURTON TO McLEAN  
SENECA PROFILE**

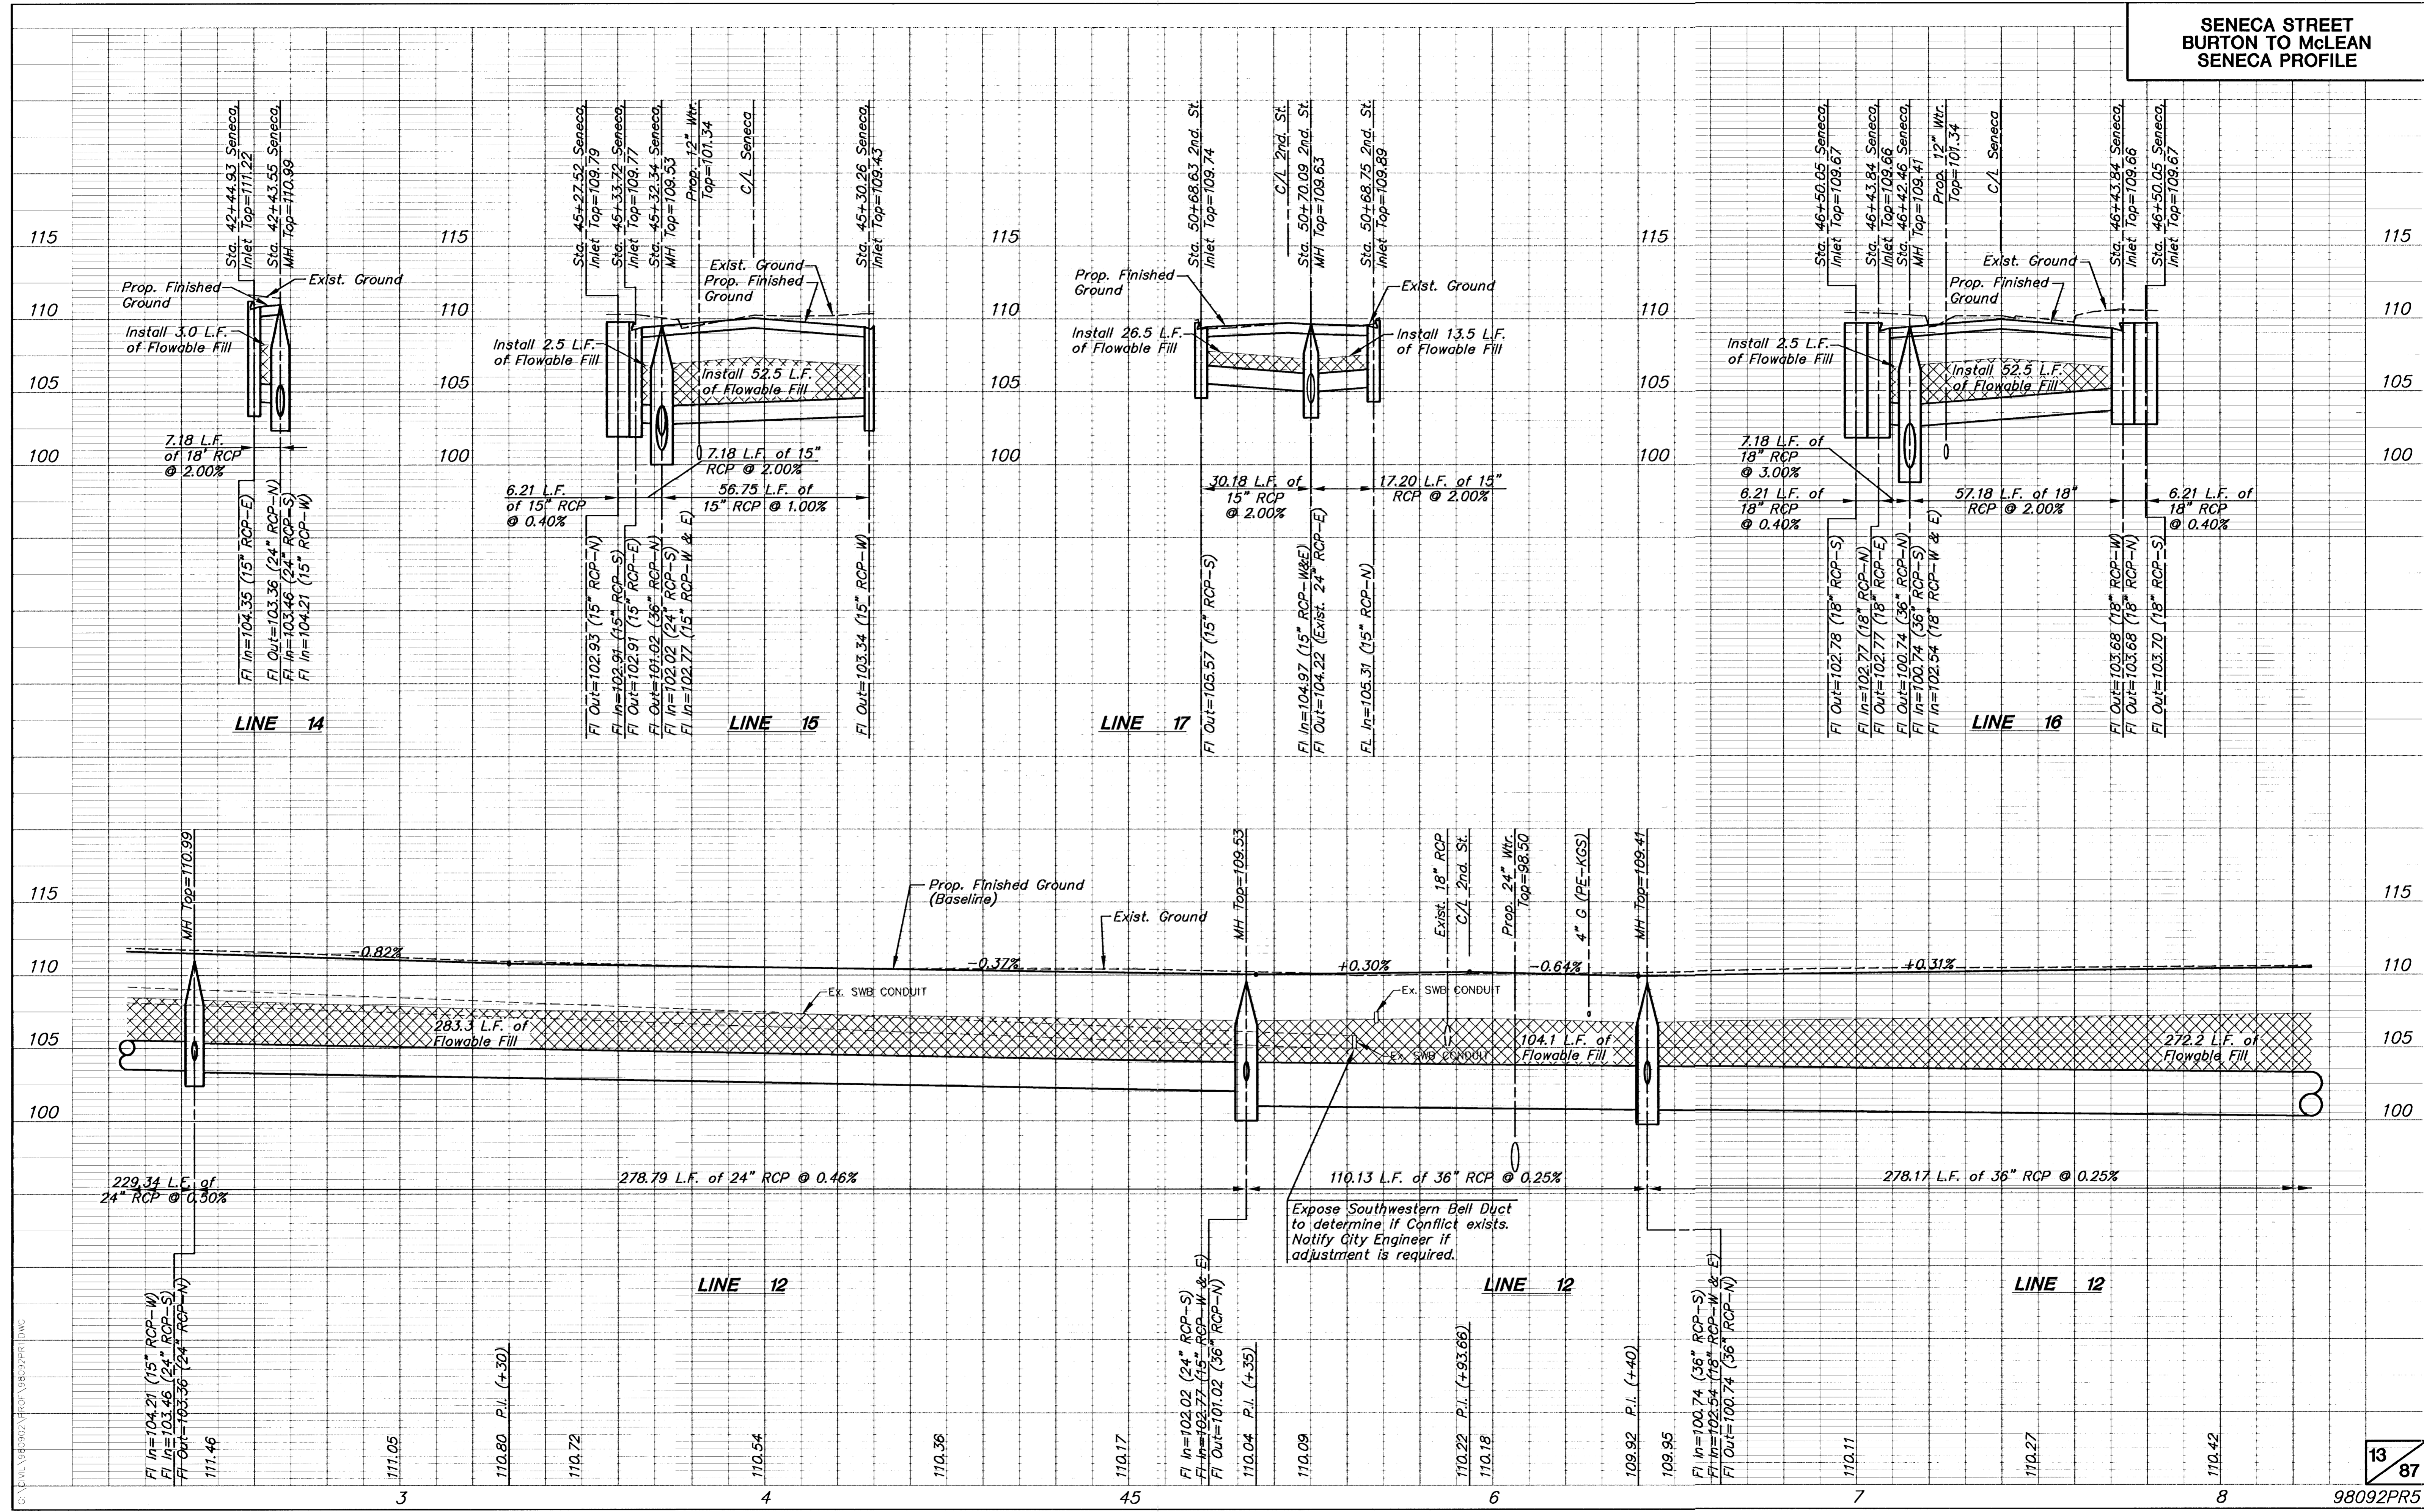

G:\CIVIL\98092\PROF\98092P15.dwg Wed Oct 24 15:29:12 2001