


SENECA STREET
BURTON TO McLEAN
SENECA PROFILE

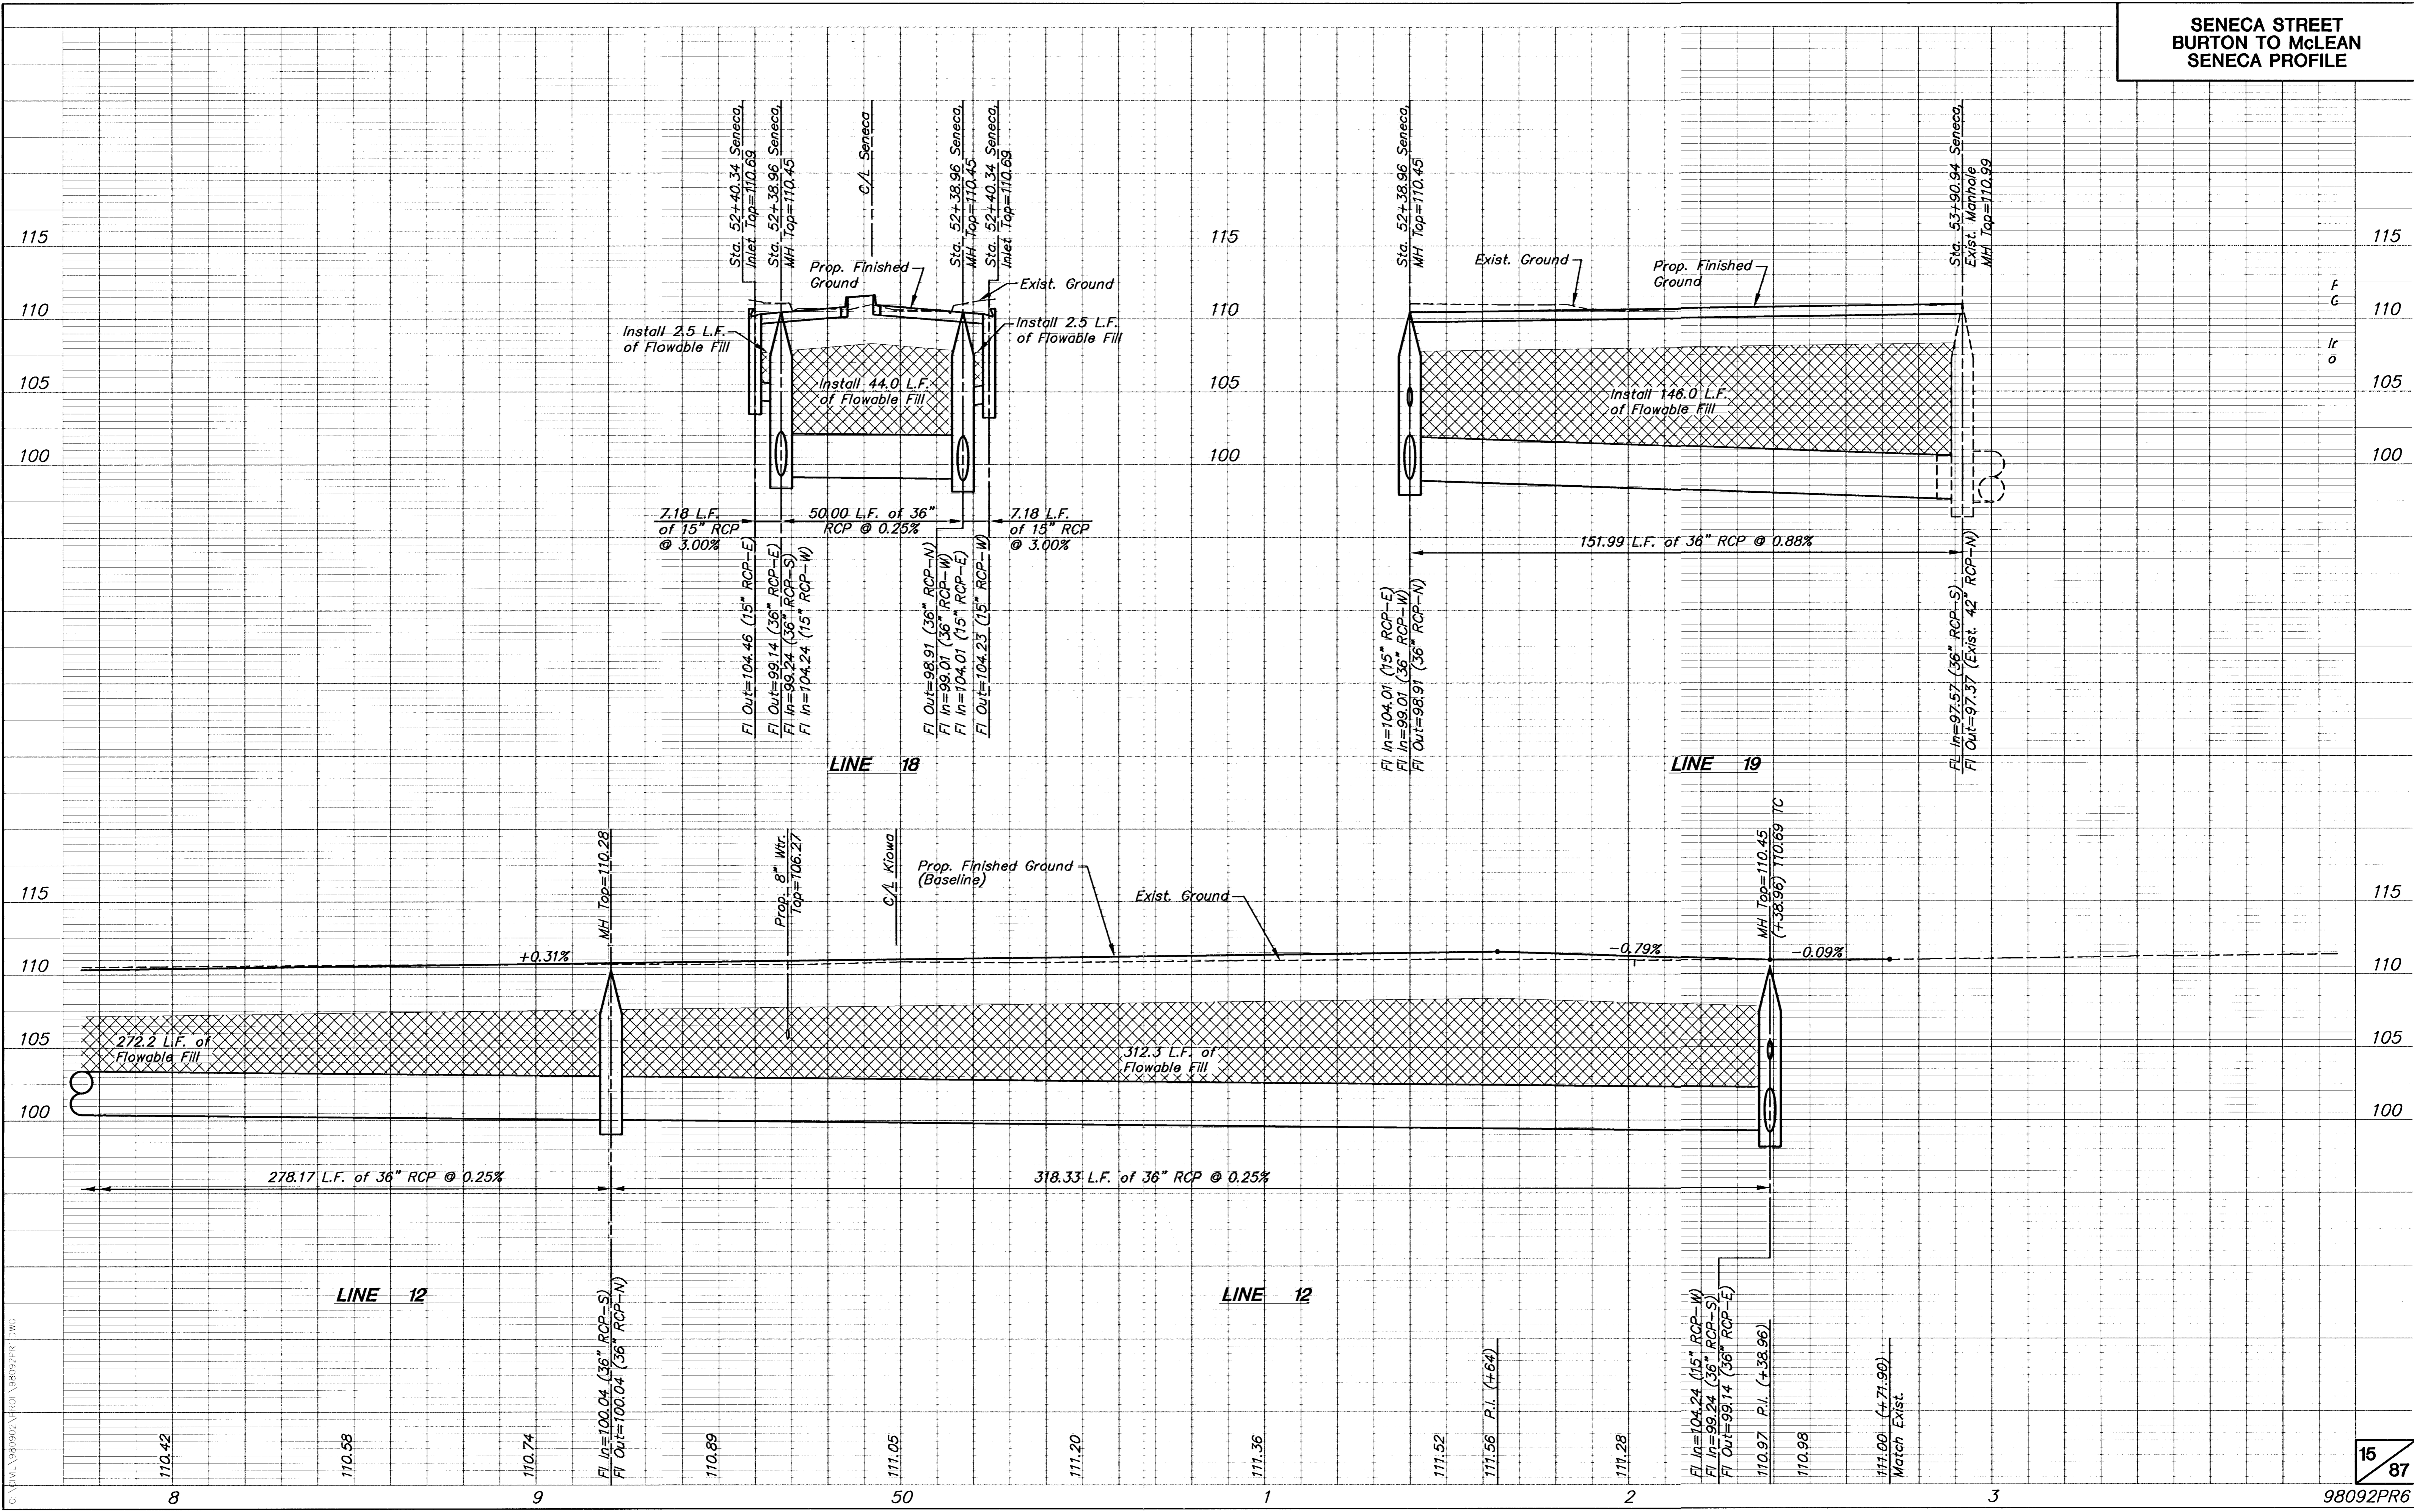

G:\ACT\11\98092\PR6\98092PR6.dwg Wed Oct 24 15:30:48 2001

G:\ACT\11\98092\PR6\98092PR6.dwg