


PROFILE - MAIN 1
HORIZONTAL SCALE: 1" = 20'
VERTICAL SCALE: 1" = 5'

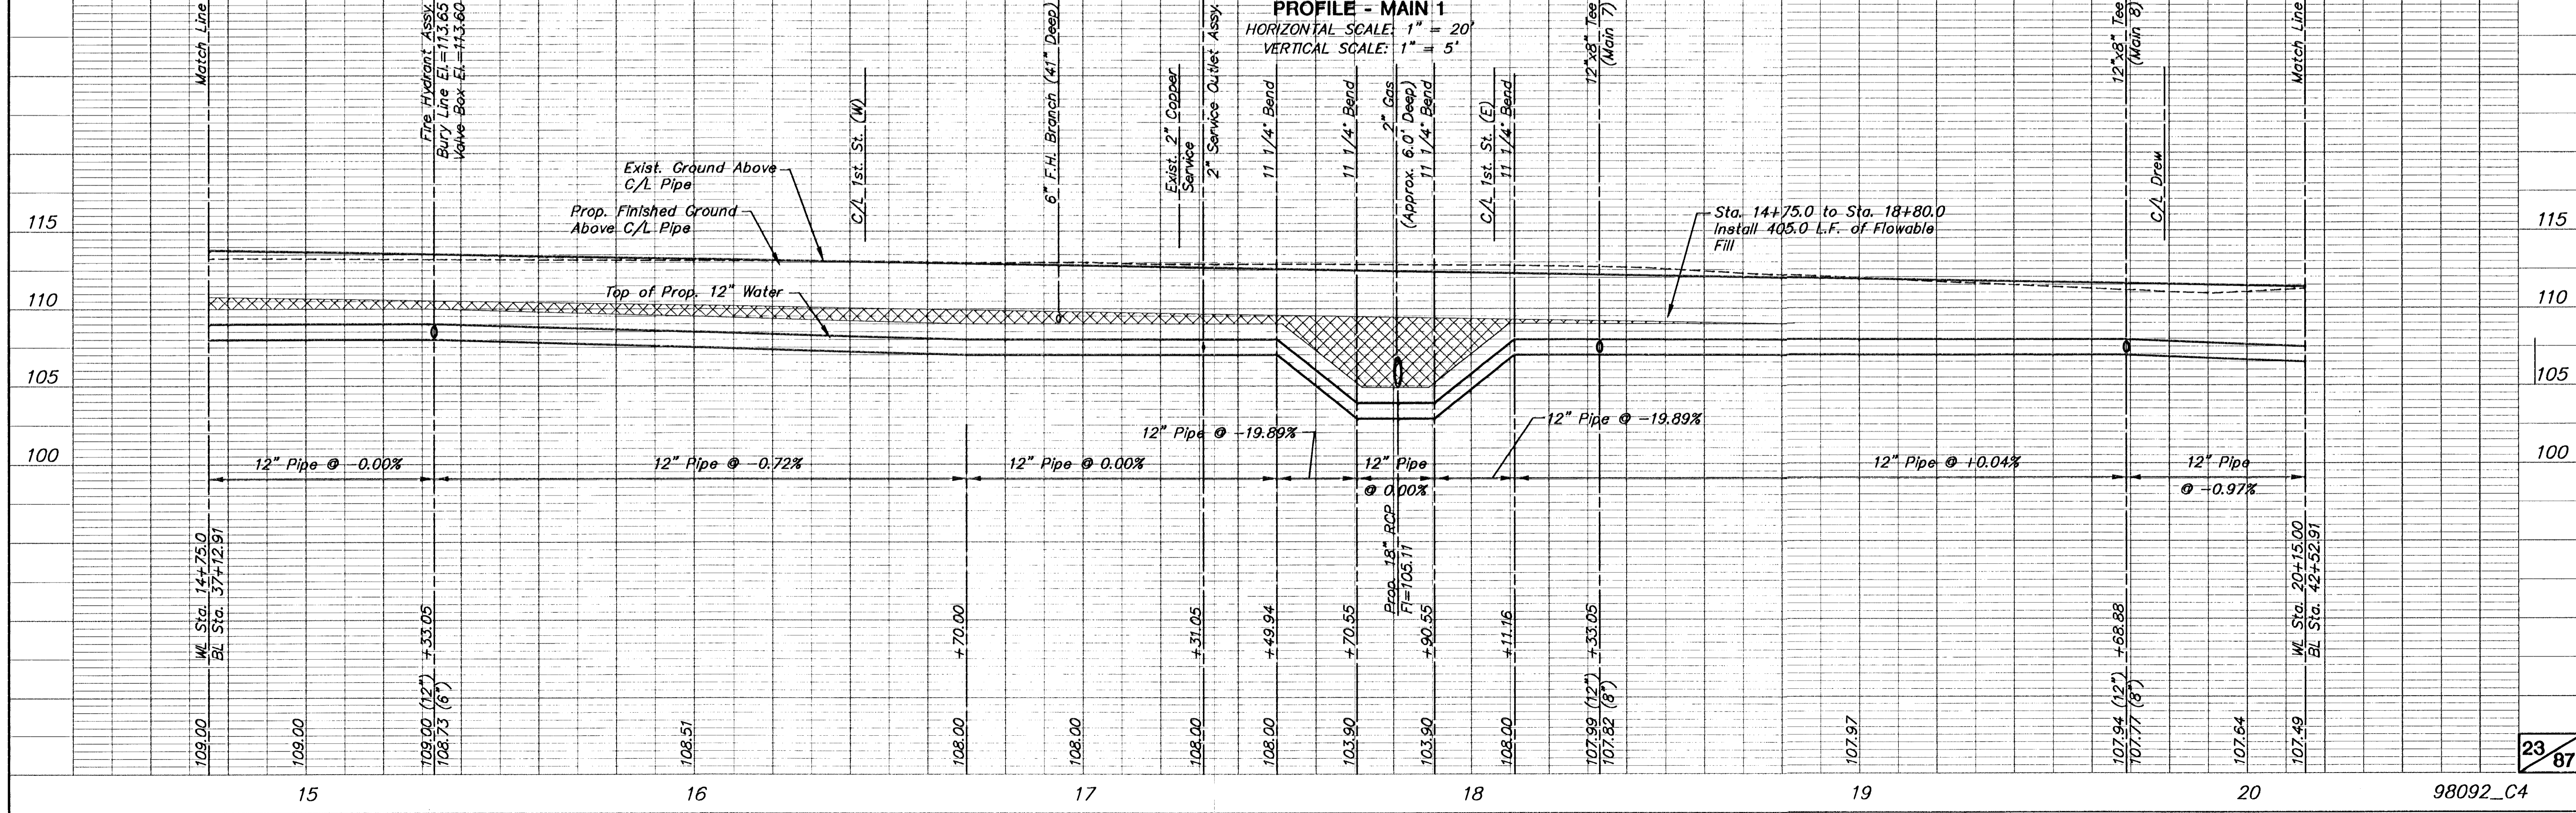

6:\11\11\98092\WTR\98092_4.dwg Wed Oct 24 16:26:44 2001