



**SENECA STREET
WATER MAIN PROFILE
PROJECT NO. 472-82966
MAIN - 1**

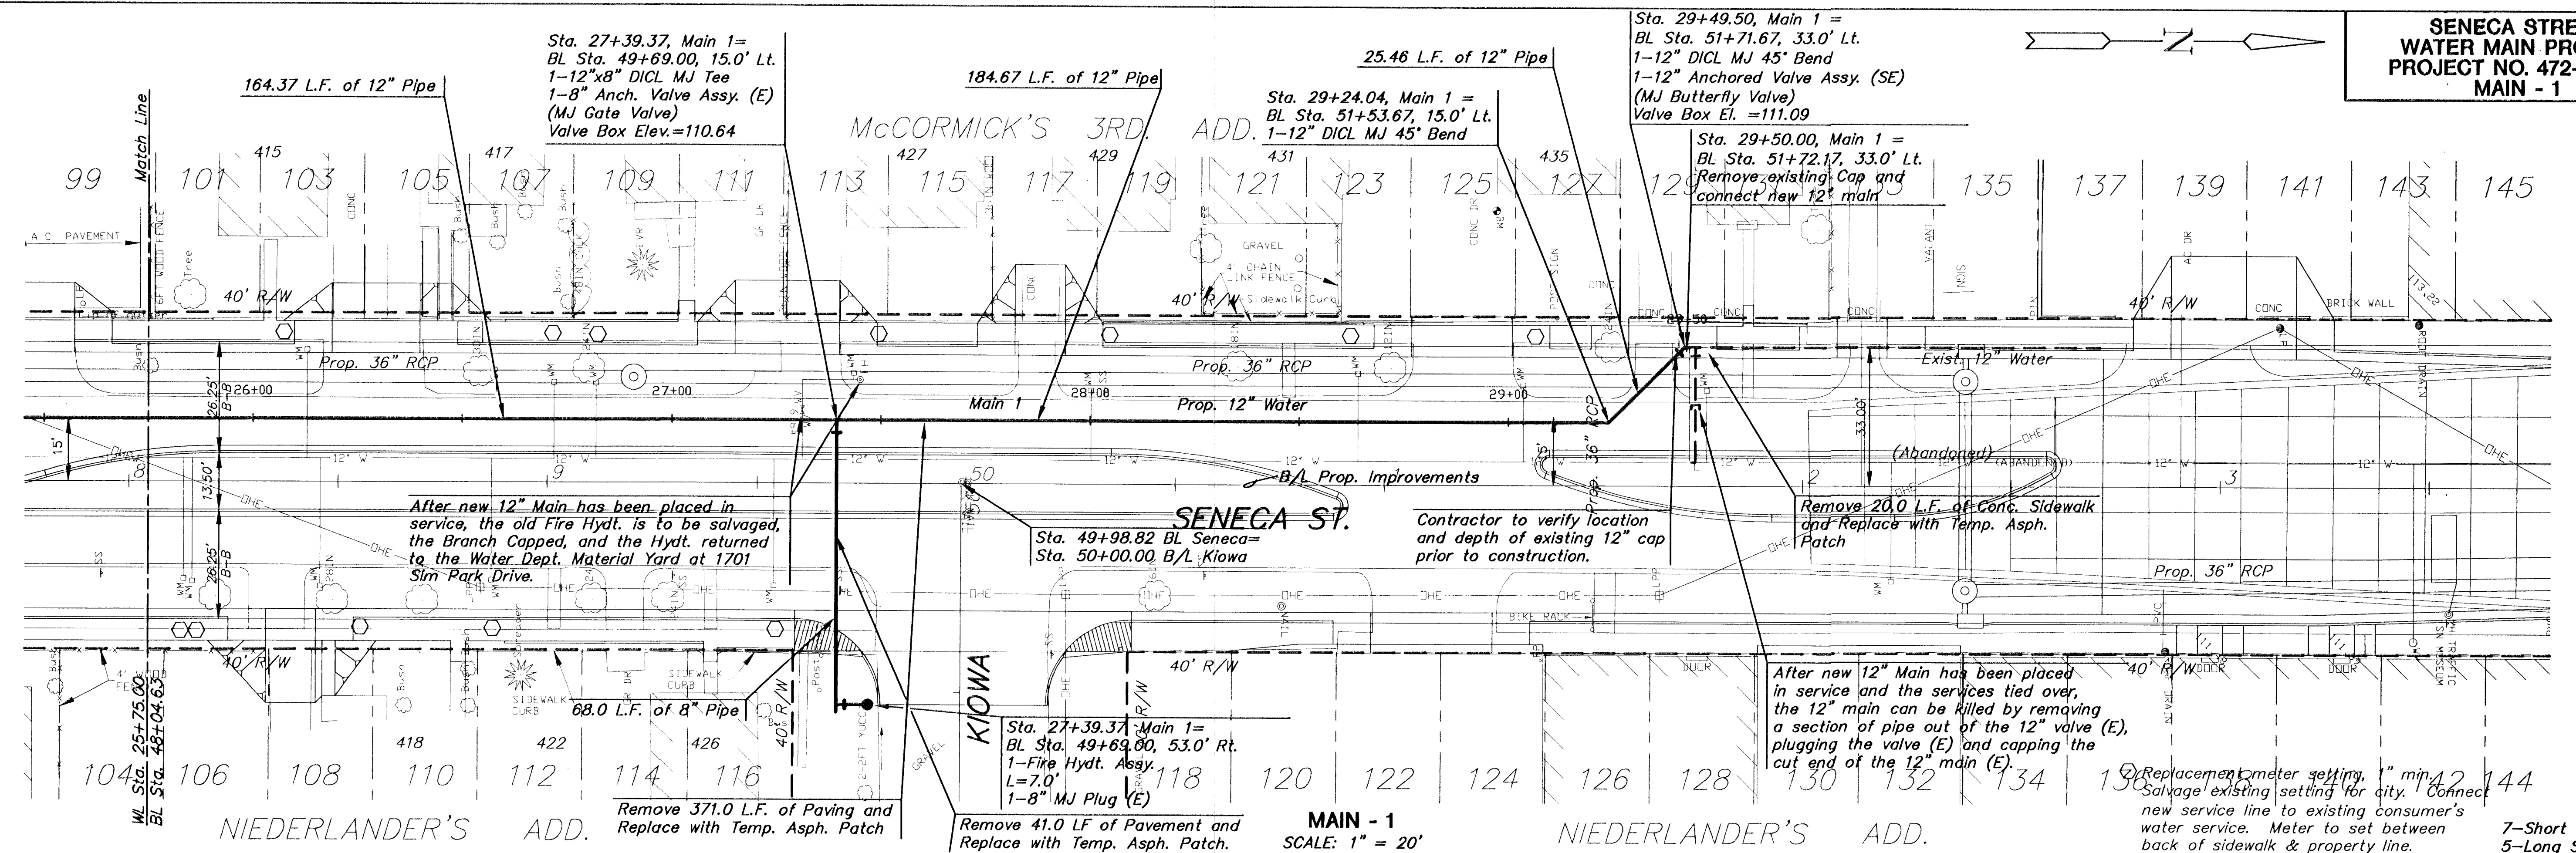

**MAIN - 1
SCALE: 1" = 20'
HORIZONTAL SCALE: 1" = 20'
VERTICAL SCALE: 1" = 5'**

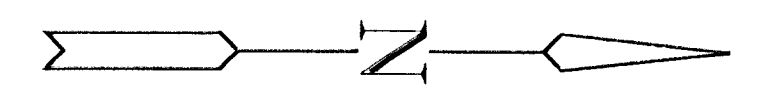