



SENECA ST. STA. 43+50 TO STA. 54+50

RECAPITULATION OF QUANTITIES		
ITEMS	TOTAL	UNITS
Pavement Marking (Patterned Cold Plastic)(White)(6")	2,295	Lin. Ft.
Pavement Marking (Patterned Cold Plastic)(White)(12")	90	Lin. Ft.
Pavement Marking (Patterned Cold Plastic)(White)(24")	320	Lin. Ft.
Pavement Marking (Patterned Cold Plastic)(Yellow)(4")	8,945	Lin. Ft.
Pavement Marking (Patterned Cold Plastic)(Yellow)(12")	350	Lin. Ft.
Pavement Marking Symbol (Patterned Cold Plastic)(White)(Left Turn)	8	Each


Note:
If pavement marking is removed for traffic control items, replacement of pavement marking shall be subsidiary to other items of the contract.

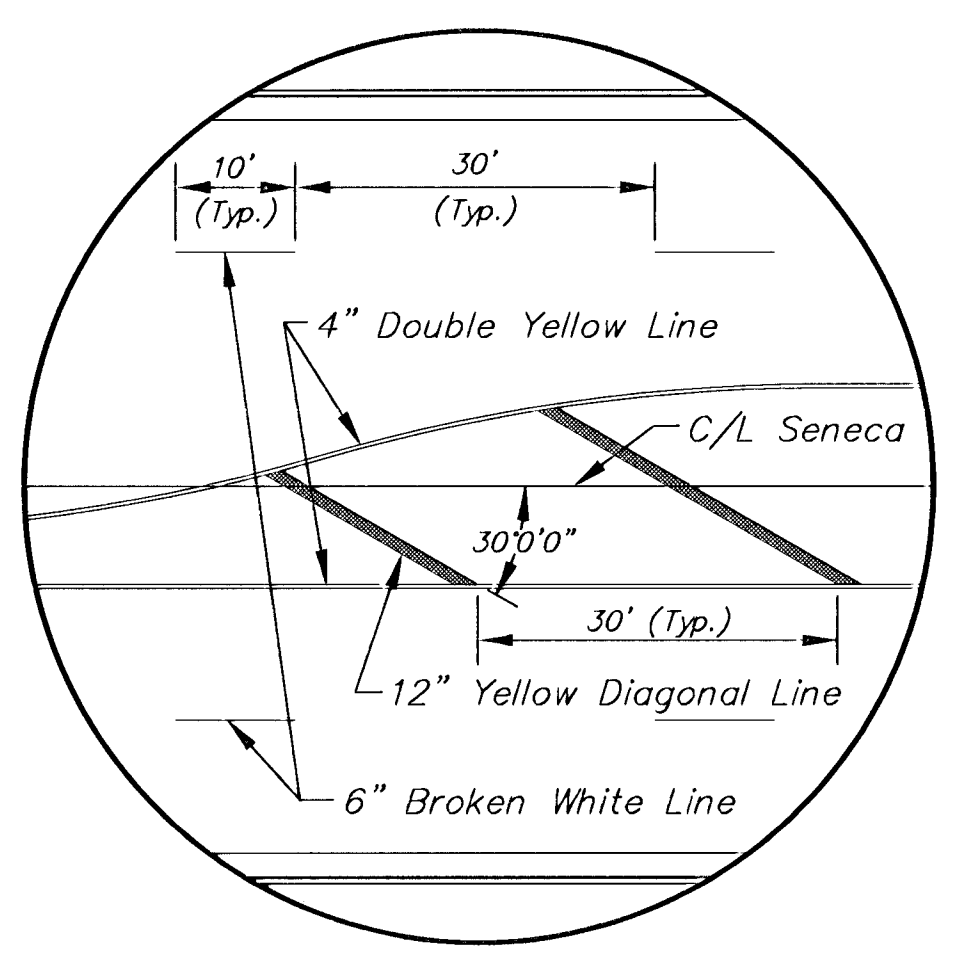

DETAIL "A"

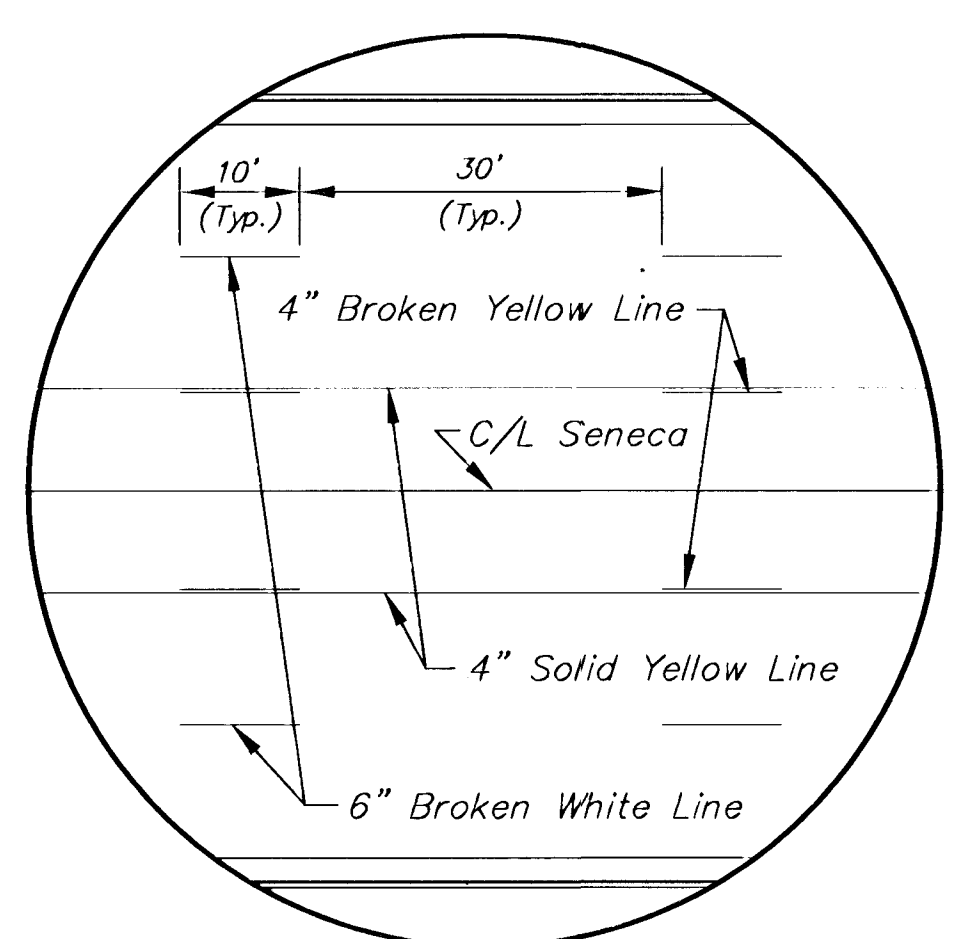

DETAIL "B"

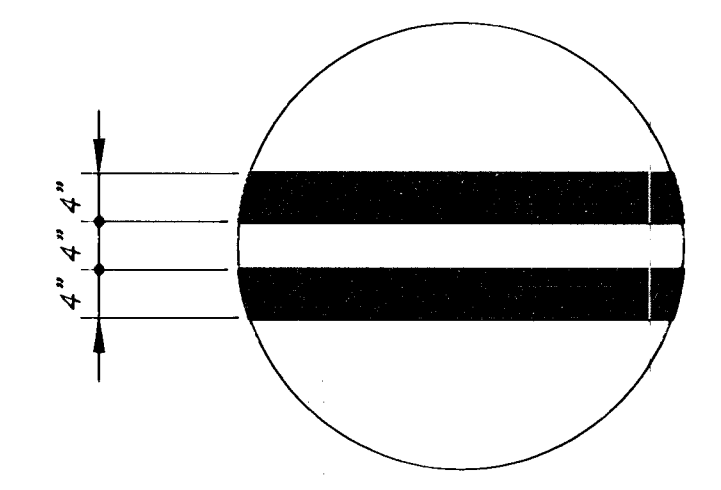

DOUBLE YELLOW DETAIL

Note:
1. Remove and relocate "Wayfinding" Sign to clear construction as directed by City Engineer. See Sign Detail.



SENECA STREET
PROJECT NAME

PAVEMENT MARKING & SIGNING PLAN
SHEET TITLE

MID-KANSAS ENGINEERING CONSULTANTS, INC.
411 N. WEBB ROAD
WICHITA, KS. 67206
316-684-9600

DESIGN BY: DCH
DRAWN BY: WNU
CHECKED BY: DCH

OCT. 2001
DATE

98092_S2
JOB NO.

58, 87
SHEET/OF