
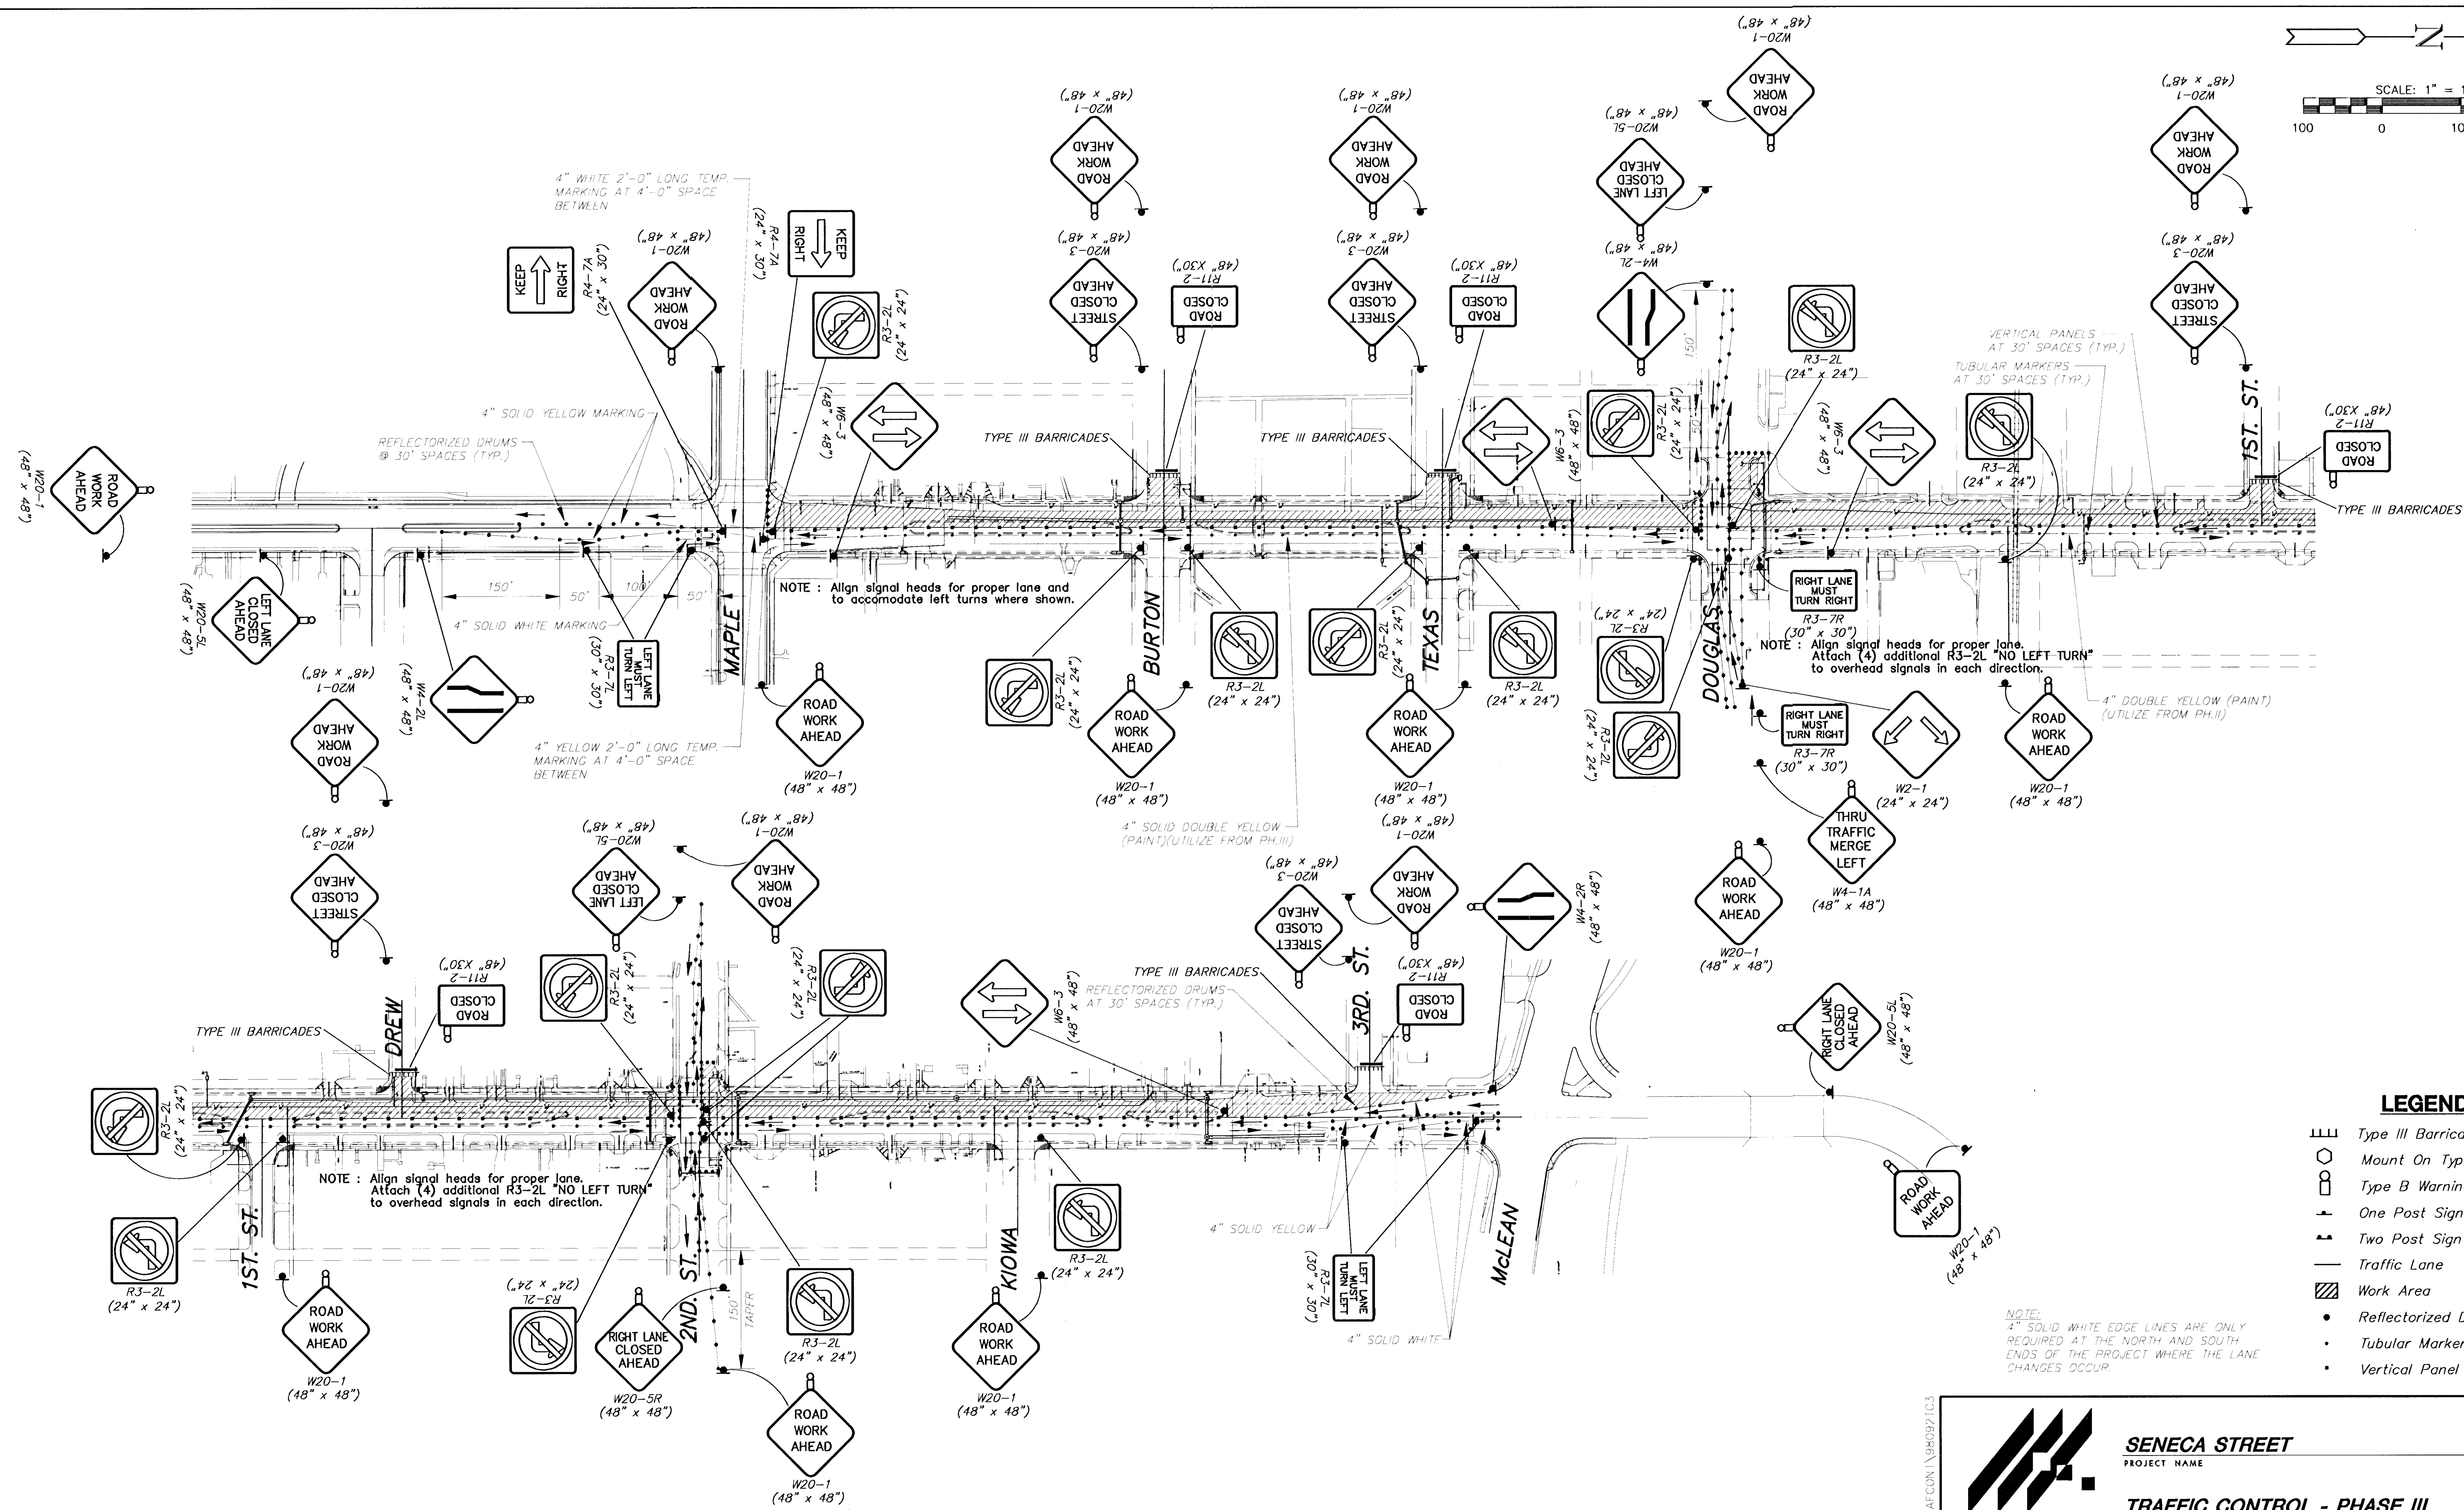


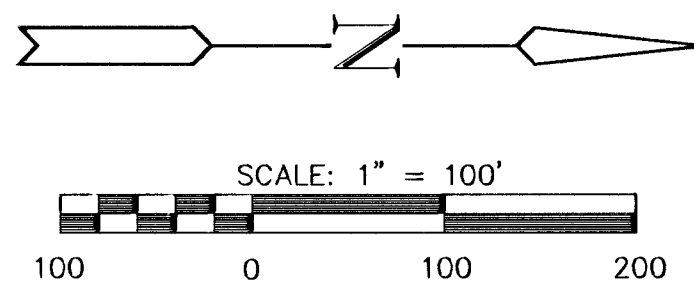

- LEGEND**
- Type III Barricades with lights
 - Mount On Type III Barricade
 - Type B Warning Light
 - One Post Sign
 - Two Post Sign
 - Traffic Lane
 - Work Area
 - Reflectorized Drum
 - Tubular Marker
 - Vertical Panel

MKEC
ENGINEERING
CONSULTANTS
411 N. WEBB ROAD
WICHITA, KS. 67209
316 - 684 - 9600

SENECA STREET
PROJECT NAME

TRAFFIC CONTROL - PHASE III
SHEET TITLE

MJV	GJR	GJA
DESIGN BY:	DRAWN BY:	CHECKED BY:
OCTOBER 2001	98092	66 / 87
DATE	JOB NO.	SHEET/OF

S:\CIVIL\98092\TRAFCONT\98092tc3.dwg Wed Oct 24 17:36:35 2001