



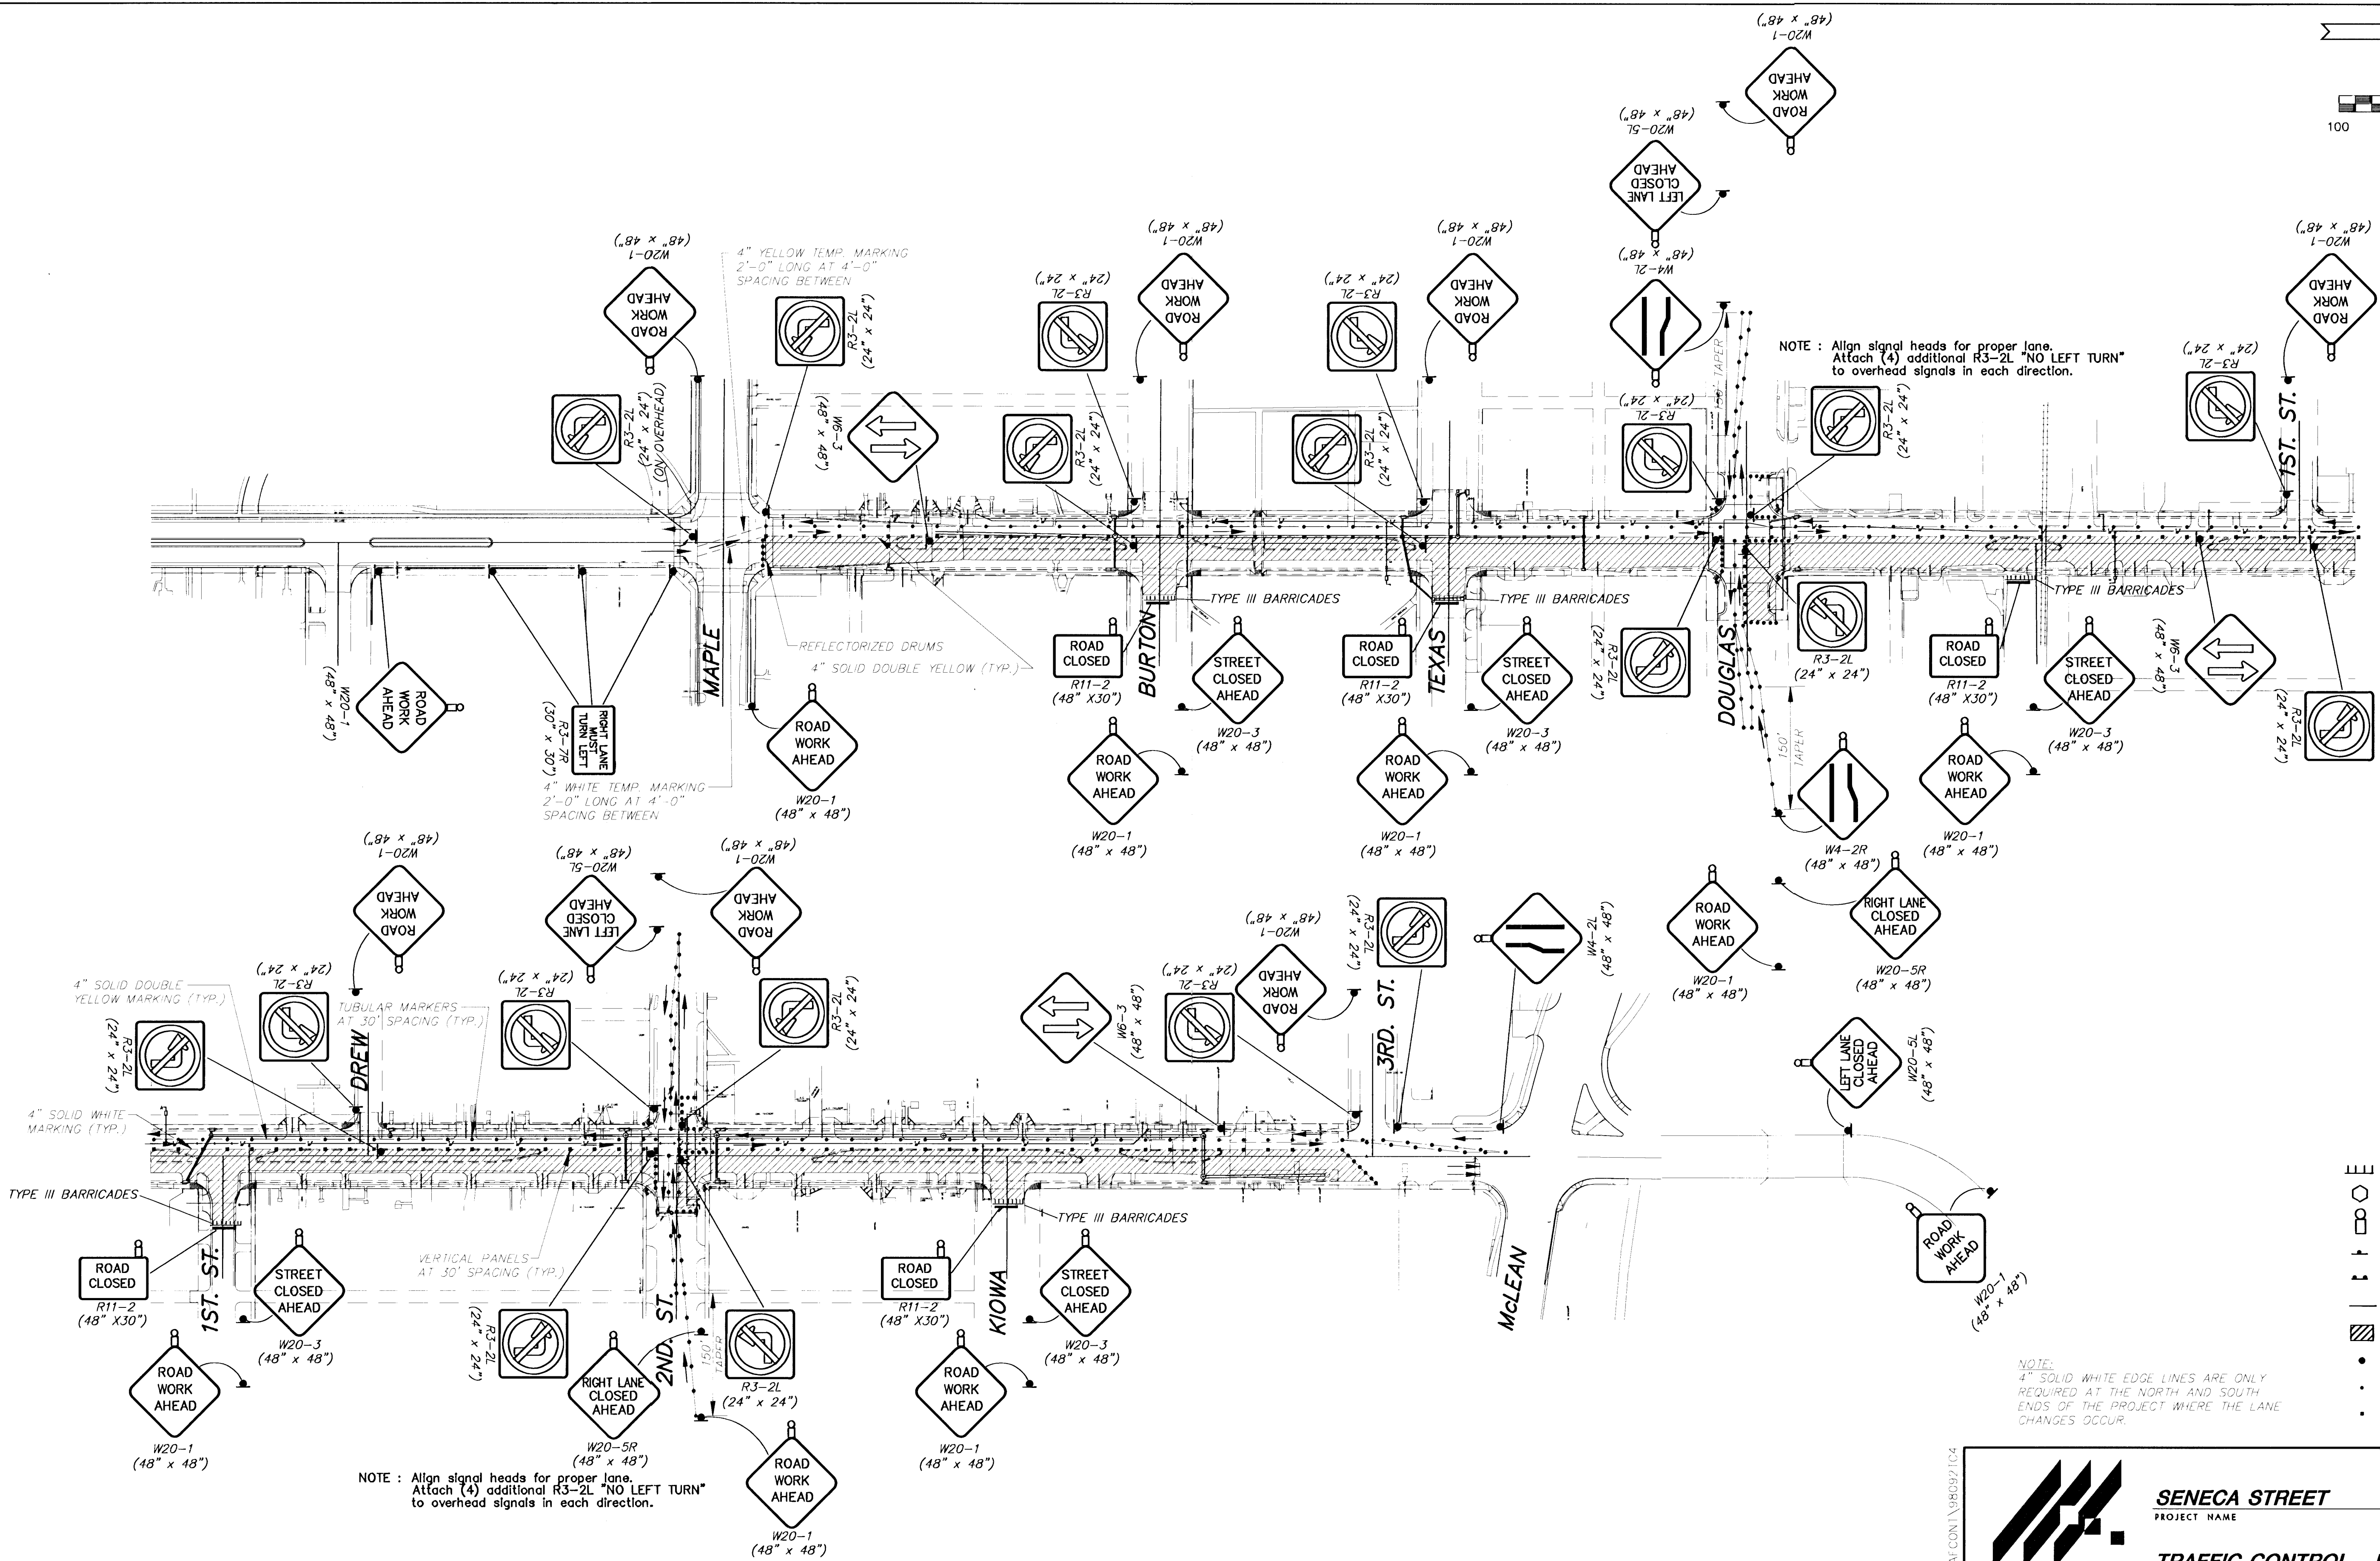

LEGEND

- Type III Barricades with lights
- Mount On Type III Barricade
- Type B Warning Light
- One Post Sign
- Two Post Sign
- Traffic Lane
- Work Area
- Reflectorized Drum
- Tubular Marker
- Vertical Panel

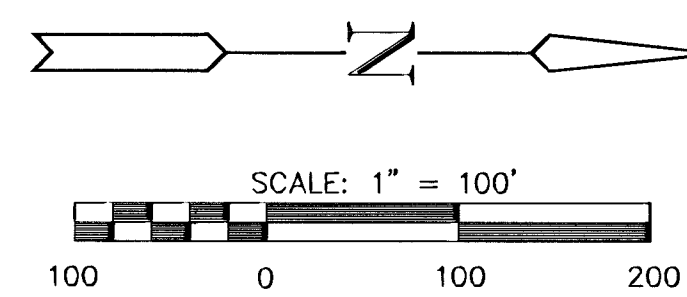

SENECA STREET PROJECT NAME		
TRAFFIC CONTROL - PHASE IV SHEET TITLE		
MJV DESIGN BY:	GJR DRAWN BY:	GJA CHECKED BY:
OCTOBER 2001 DATE	98092 JOB NO.	67 / 87 SHEET/OF

G:\CIVIL\98092\TRAFFIC\CONTR\980921C4.dwg Wed Oct 24 17:37:47 2001