


SENECA STREET  
PAVING CROSS SECTIONS  
SENECA

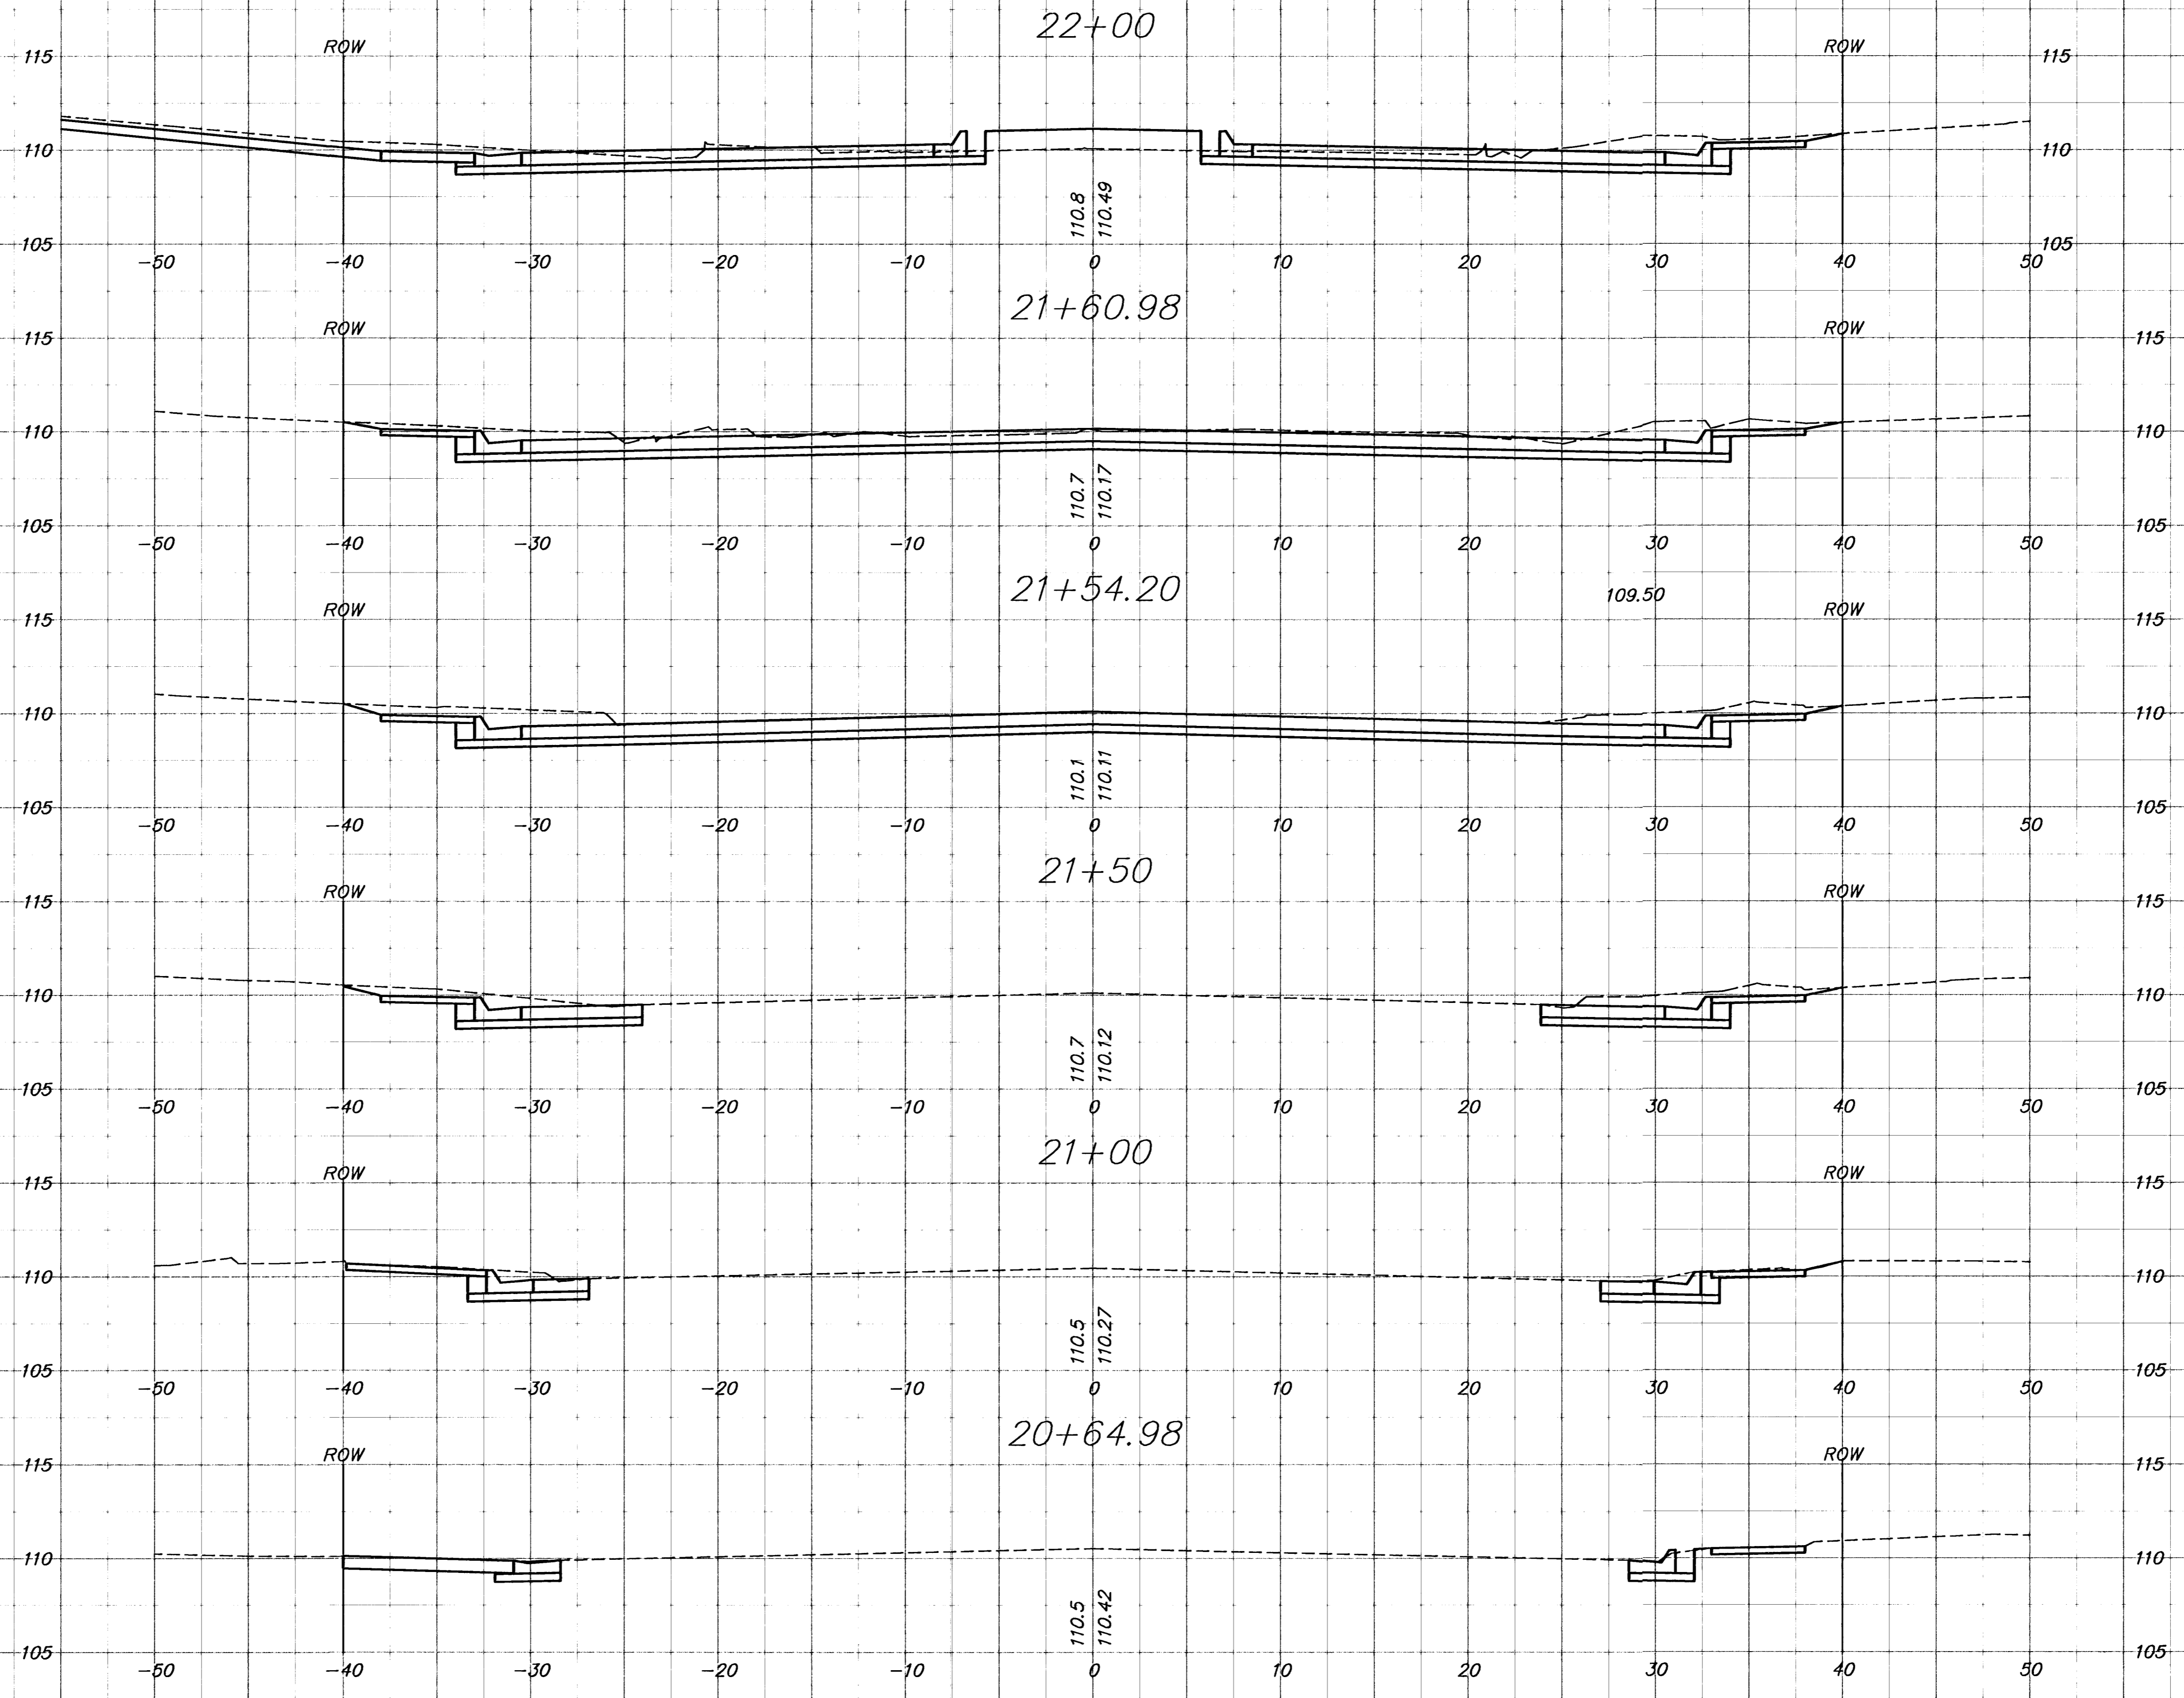

G:\CIVIL\98092\SECT\98092x01.dwg Thu Oct 25 11:44:56 2001