


SENECA STREET  
PAVING CROSS SECTIONS  
SENECA

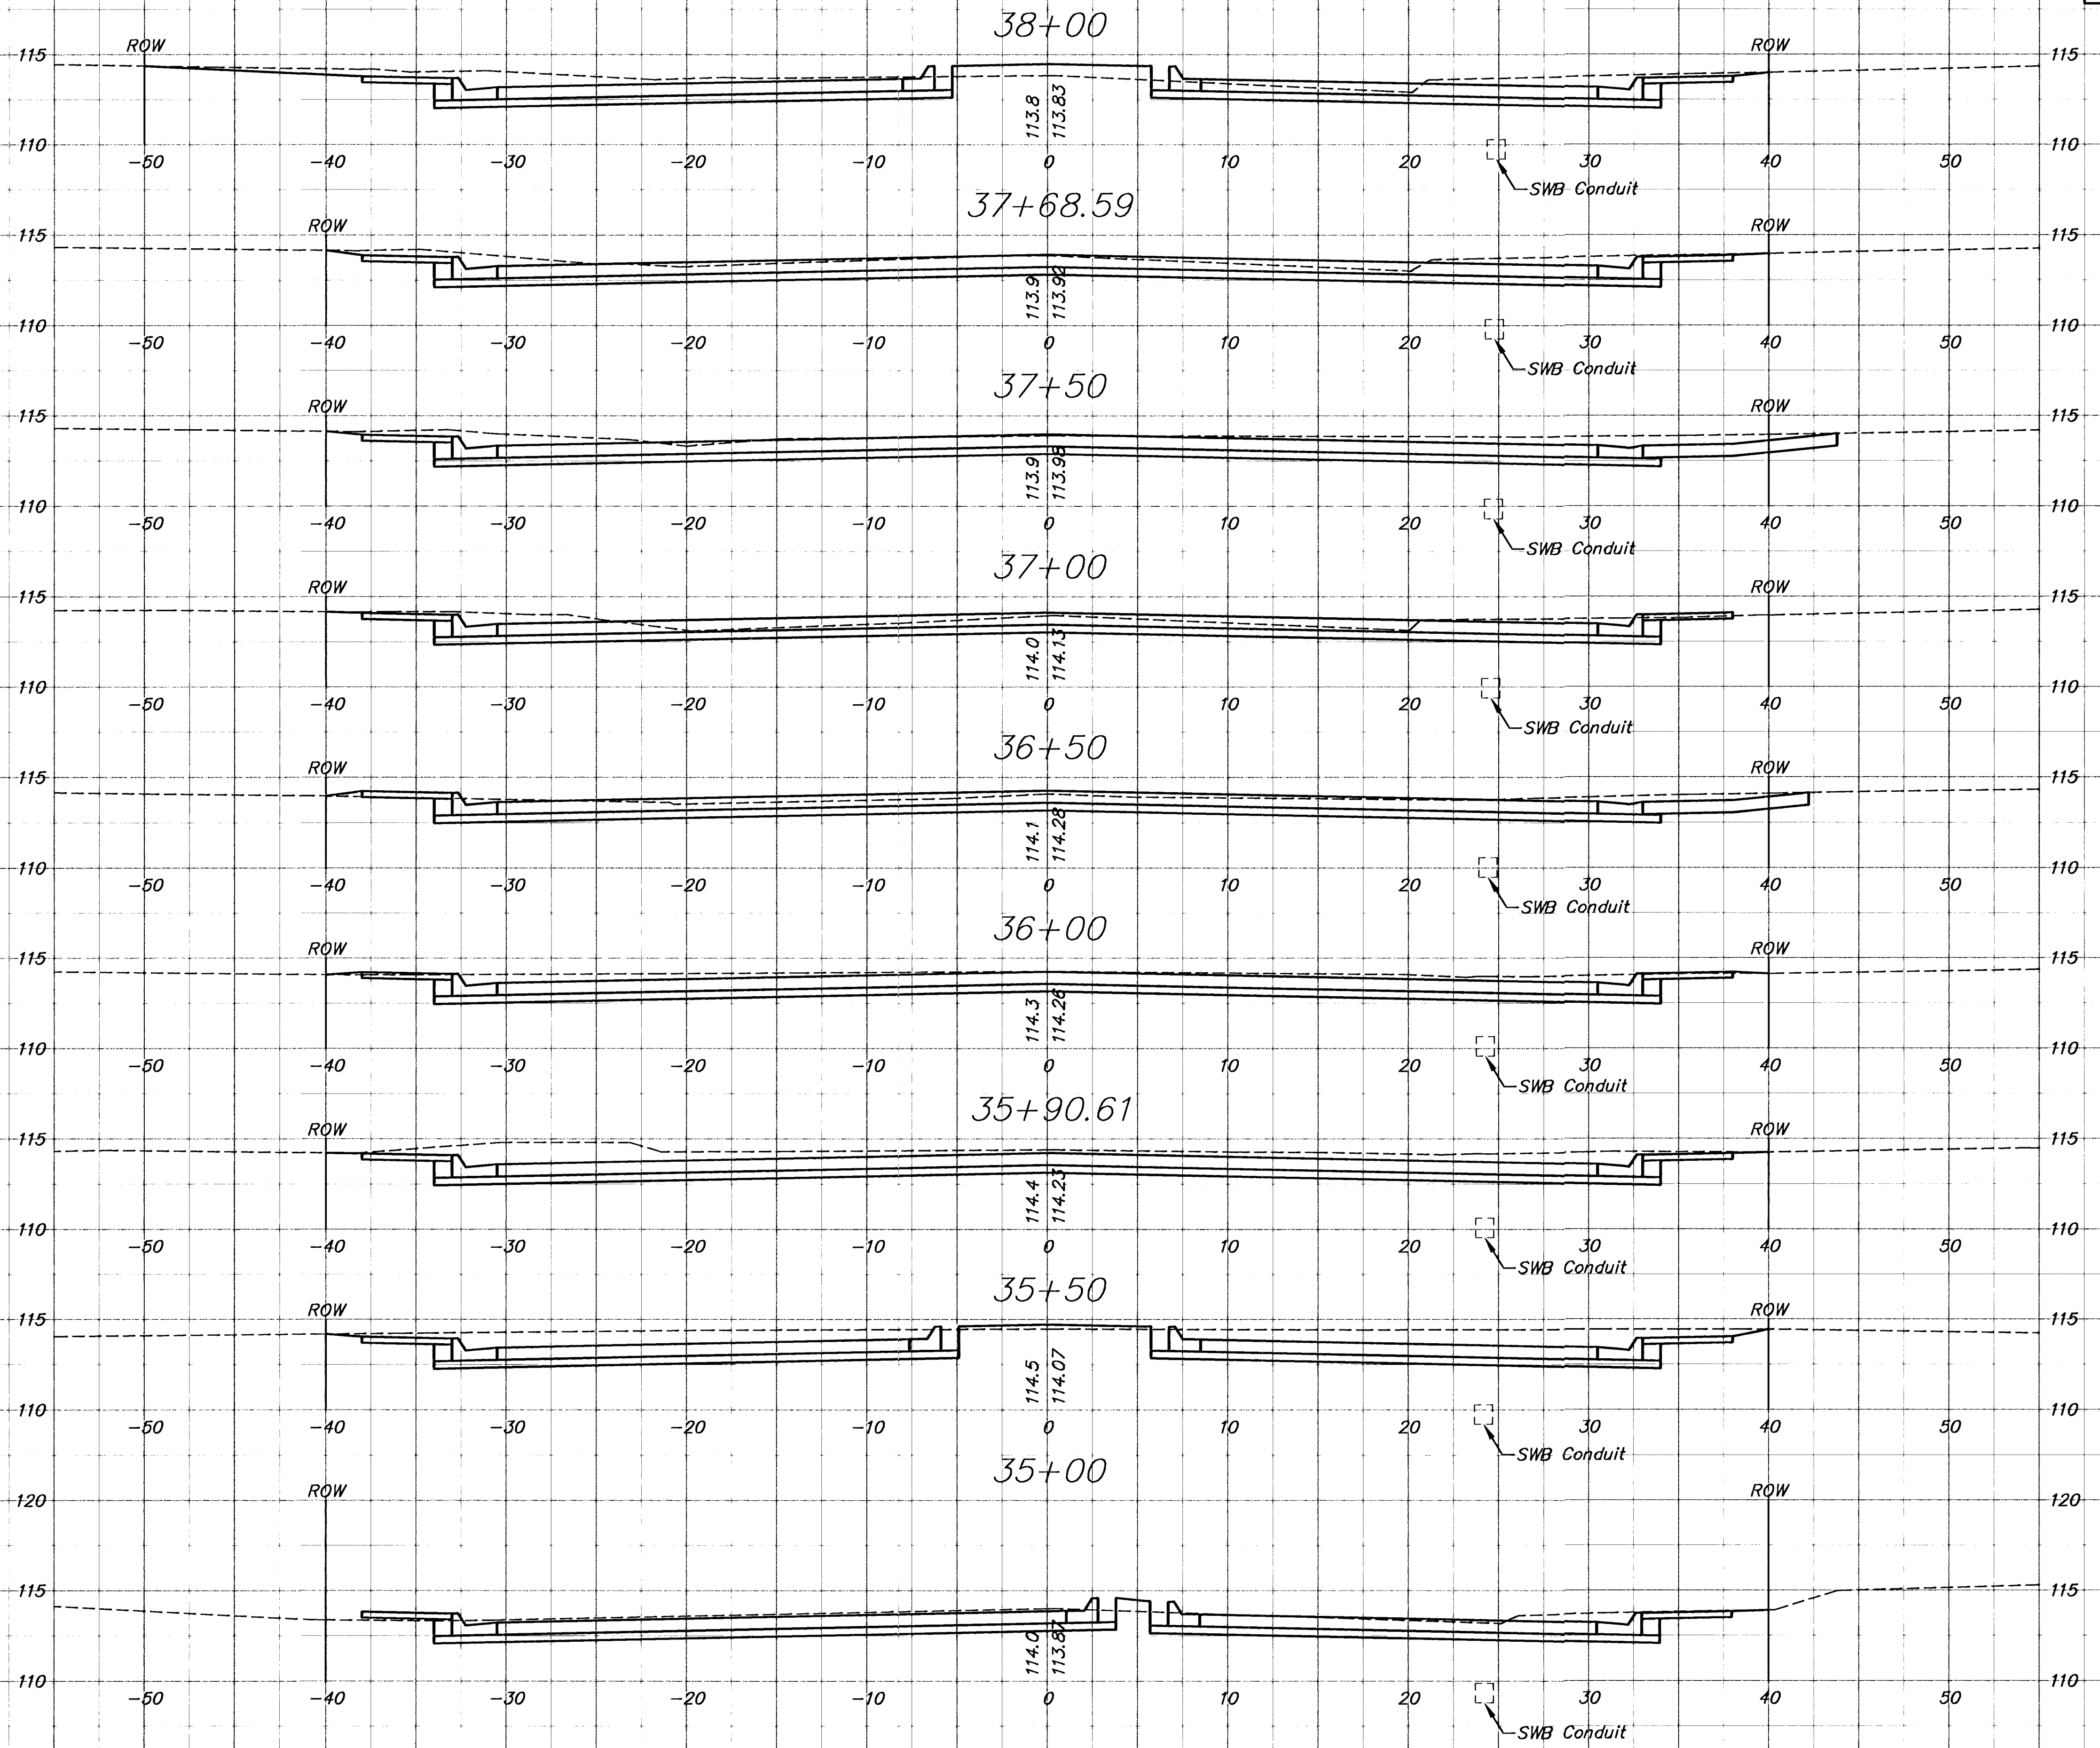

©: ACIVIL 98092A\SECT1\98092A07.dwg Thu Oct 25 11:57:15 2001