


SENECA STREET  
PAVING CROSS SECTIONS  
SENECA

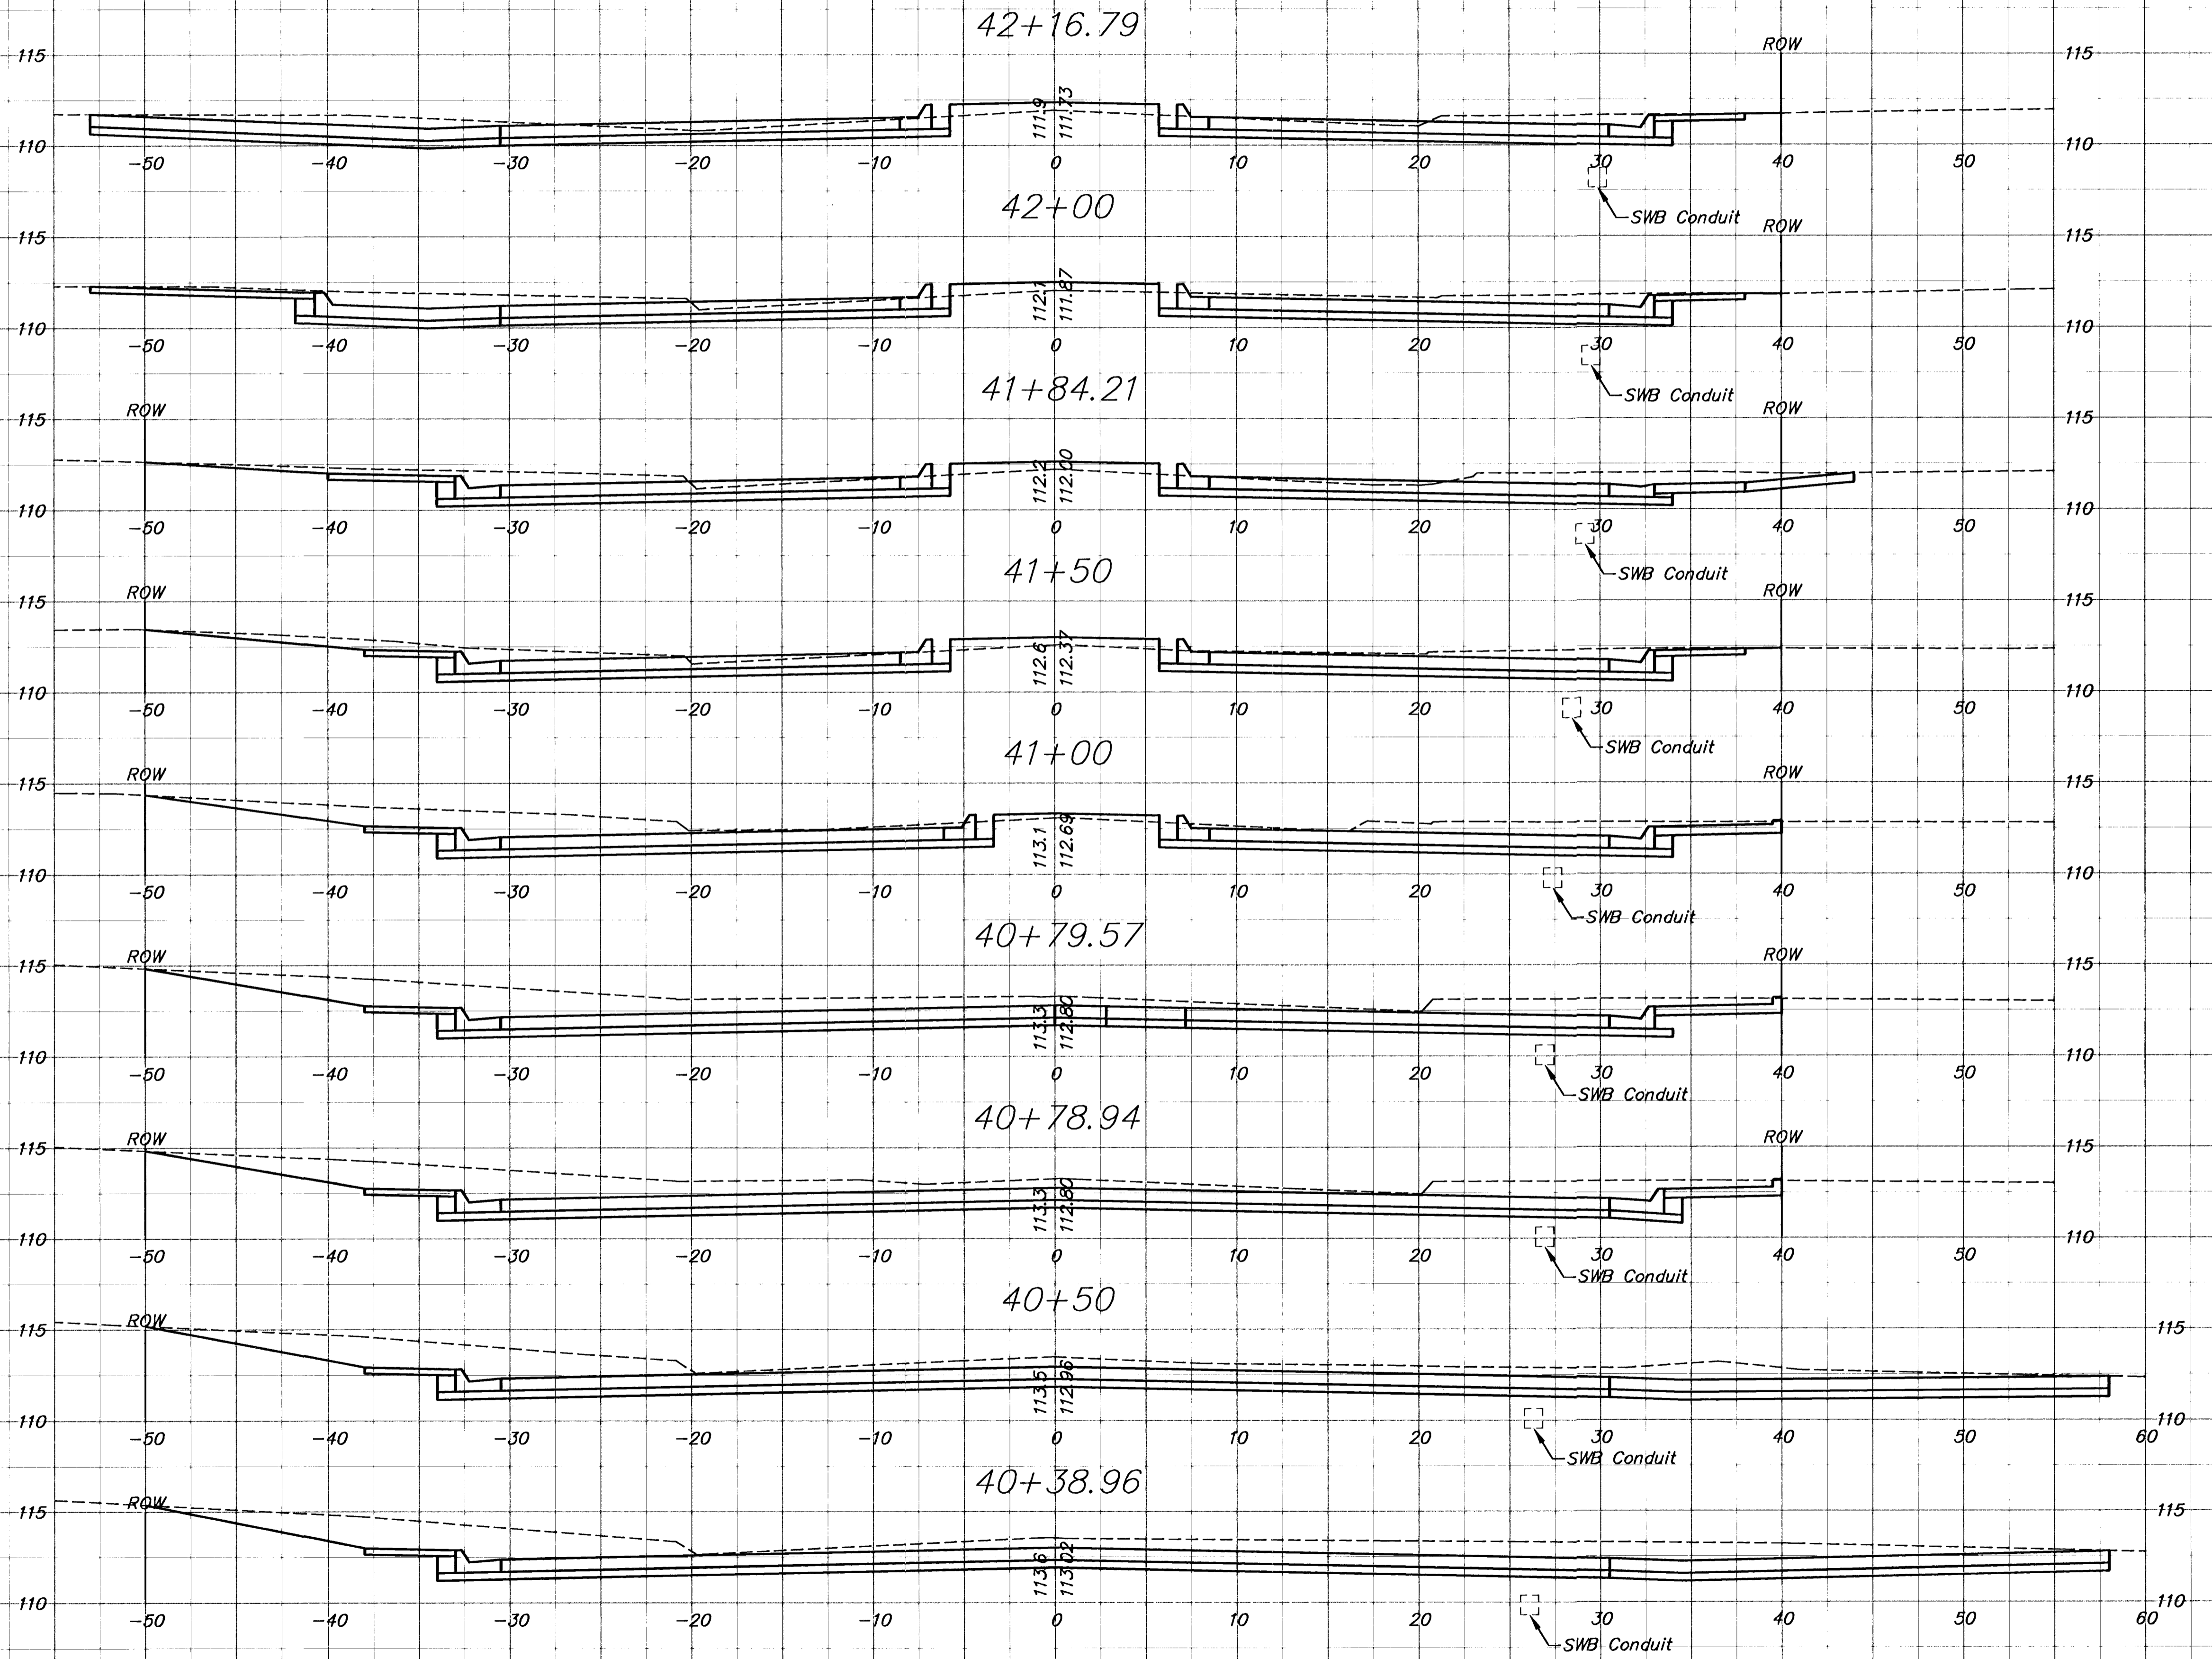

6:\CIVIL\98092\SECT\98092.dwg Thu Oct 25 11:58:41 2001