


SENECA STREET
PAVING CROSS SECTIONS
SENECA

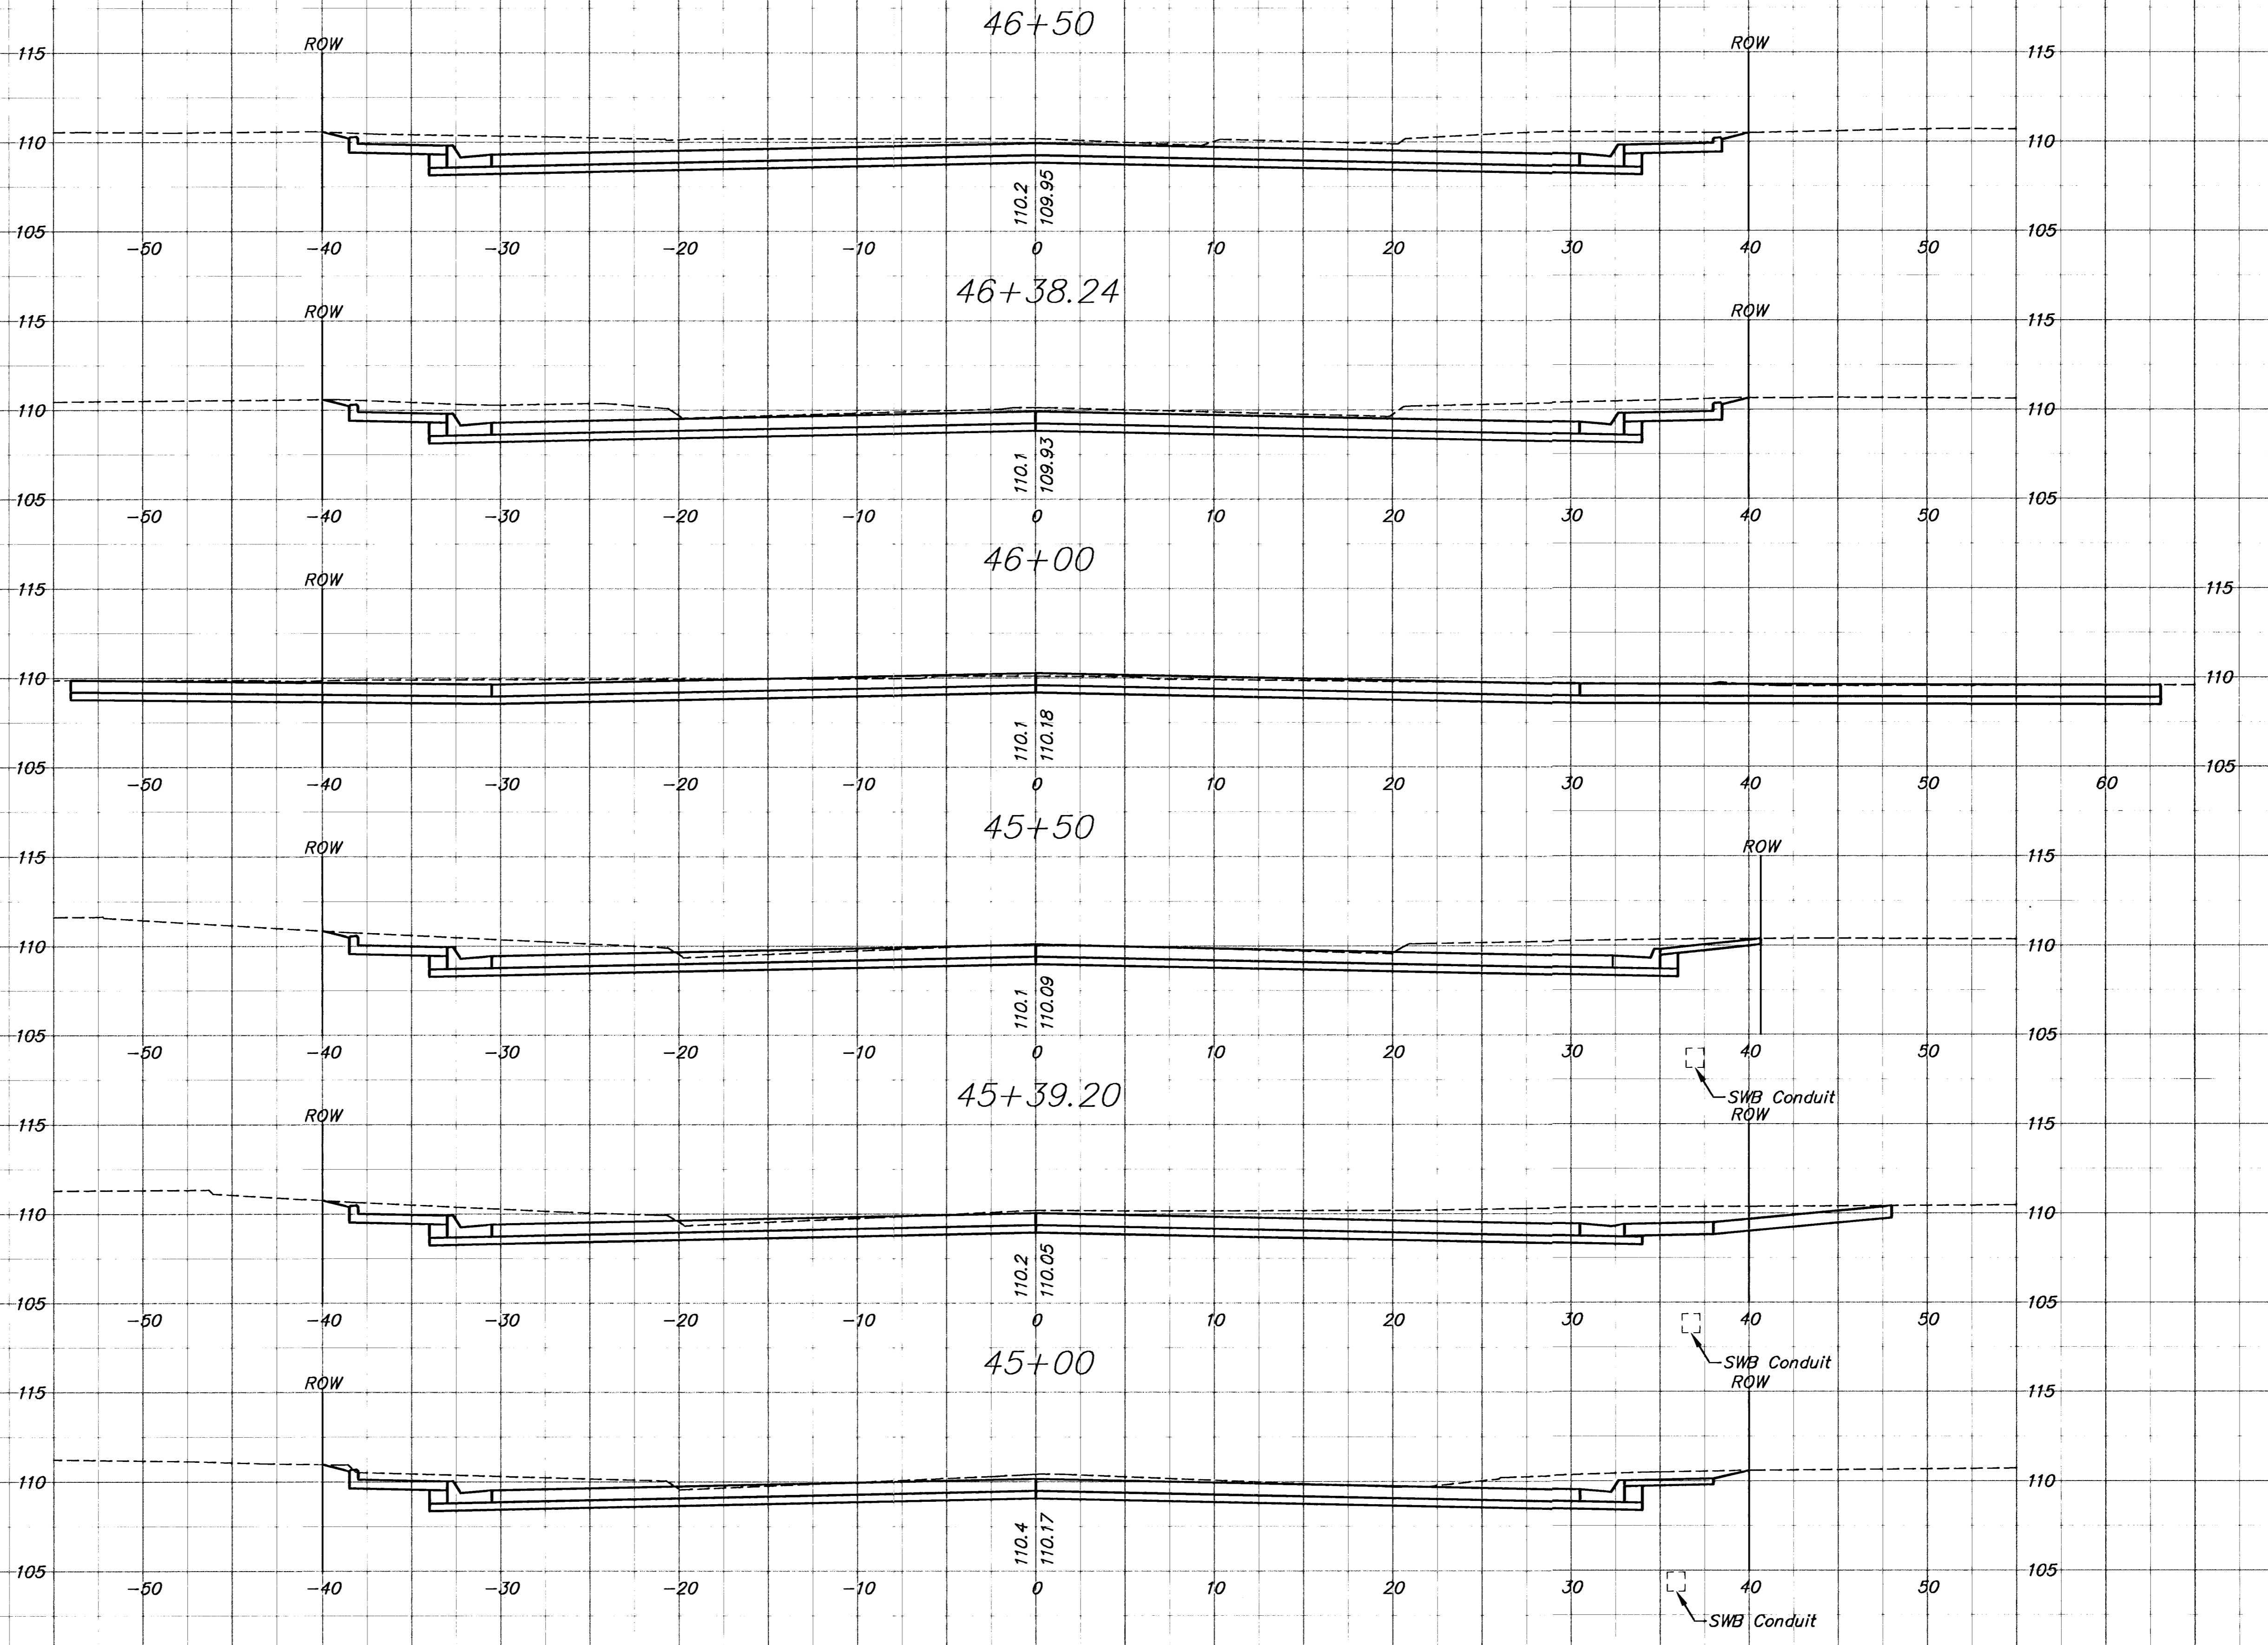

C:\V1\19002\SECT\90092x11.dwg Thu Oct 25 11:59:56 2001