


SENECA STREET  
PAVING CROSS SECTIONS  
SENECA

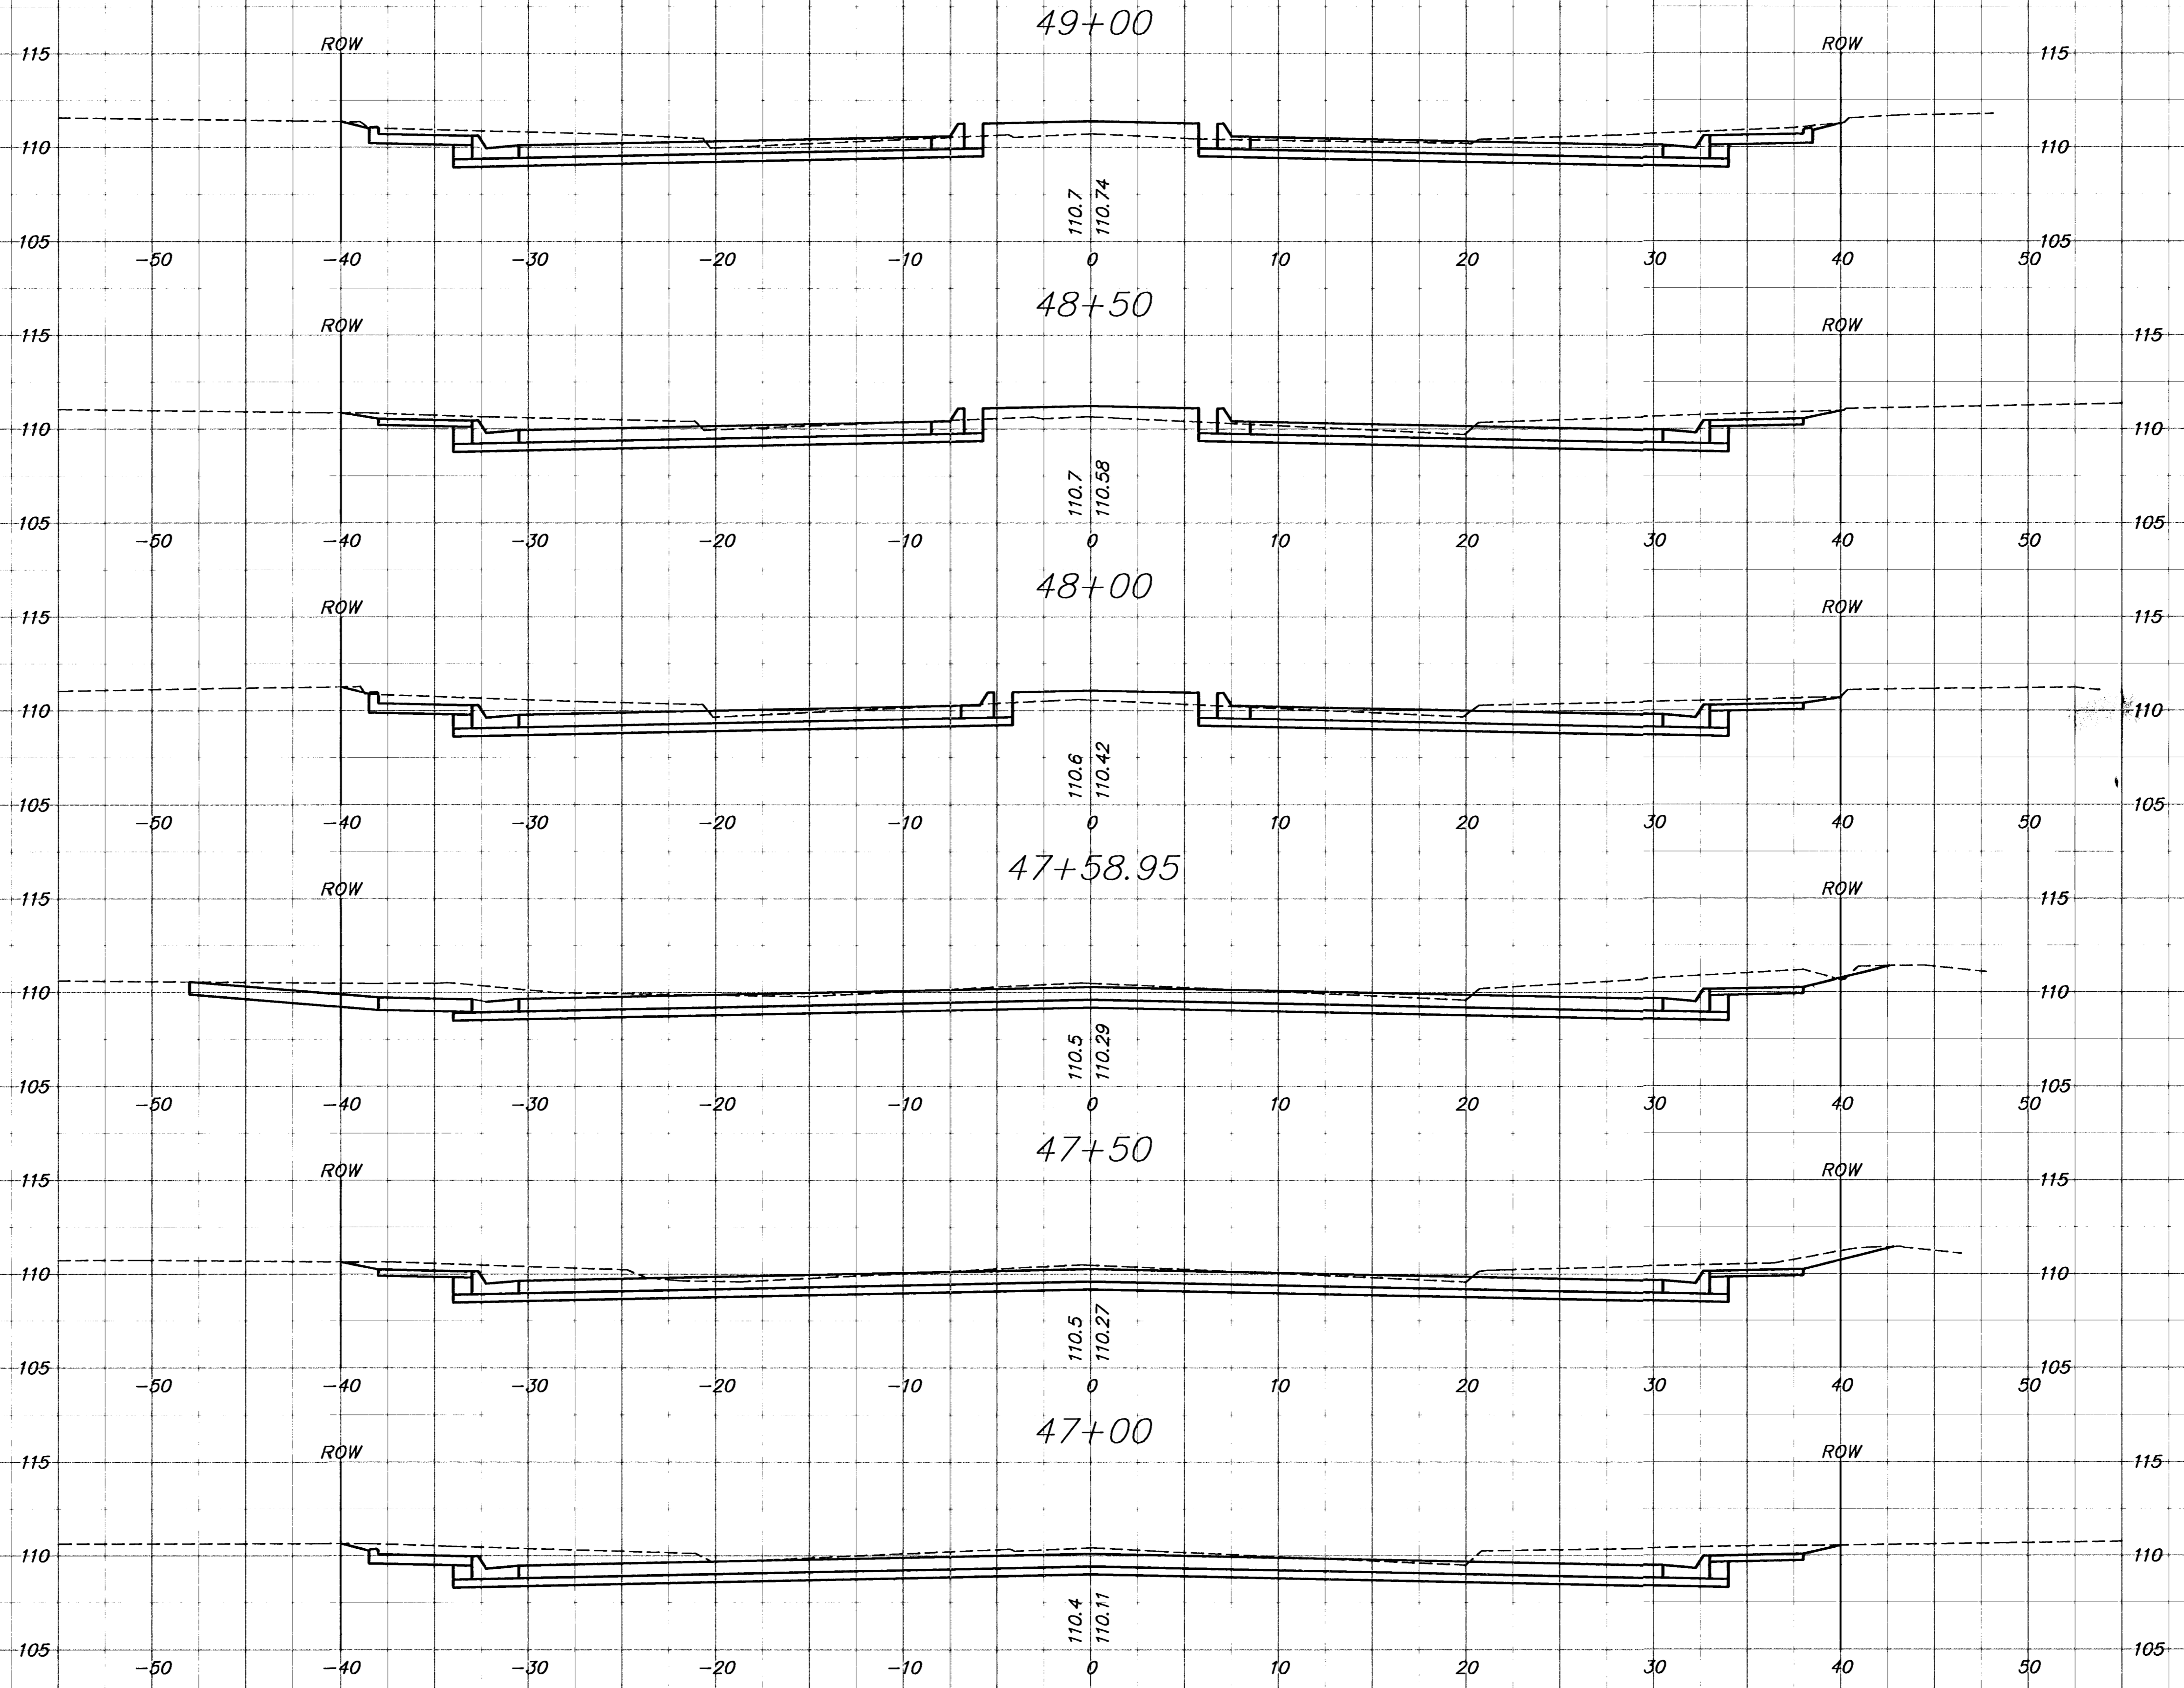

G:\V171\A8602\A8602\A8602.dwg Thu Oct 25 12:00:34 2001