


SENECA STREET
PAVING CROSS SECTIONS
SENECA

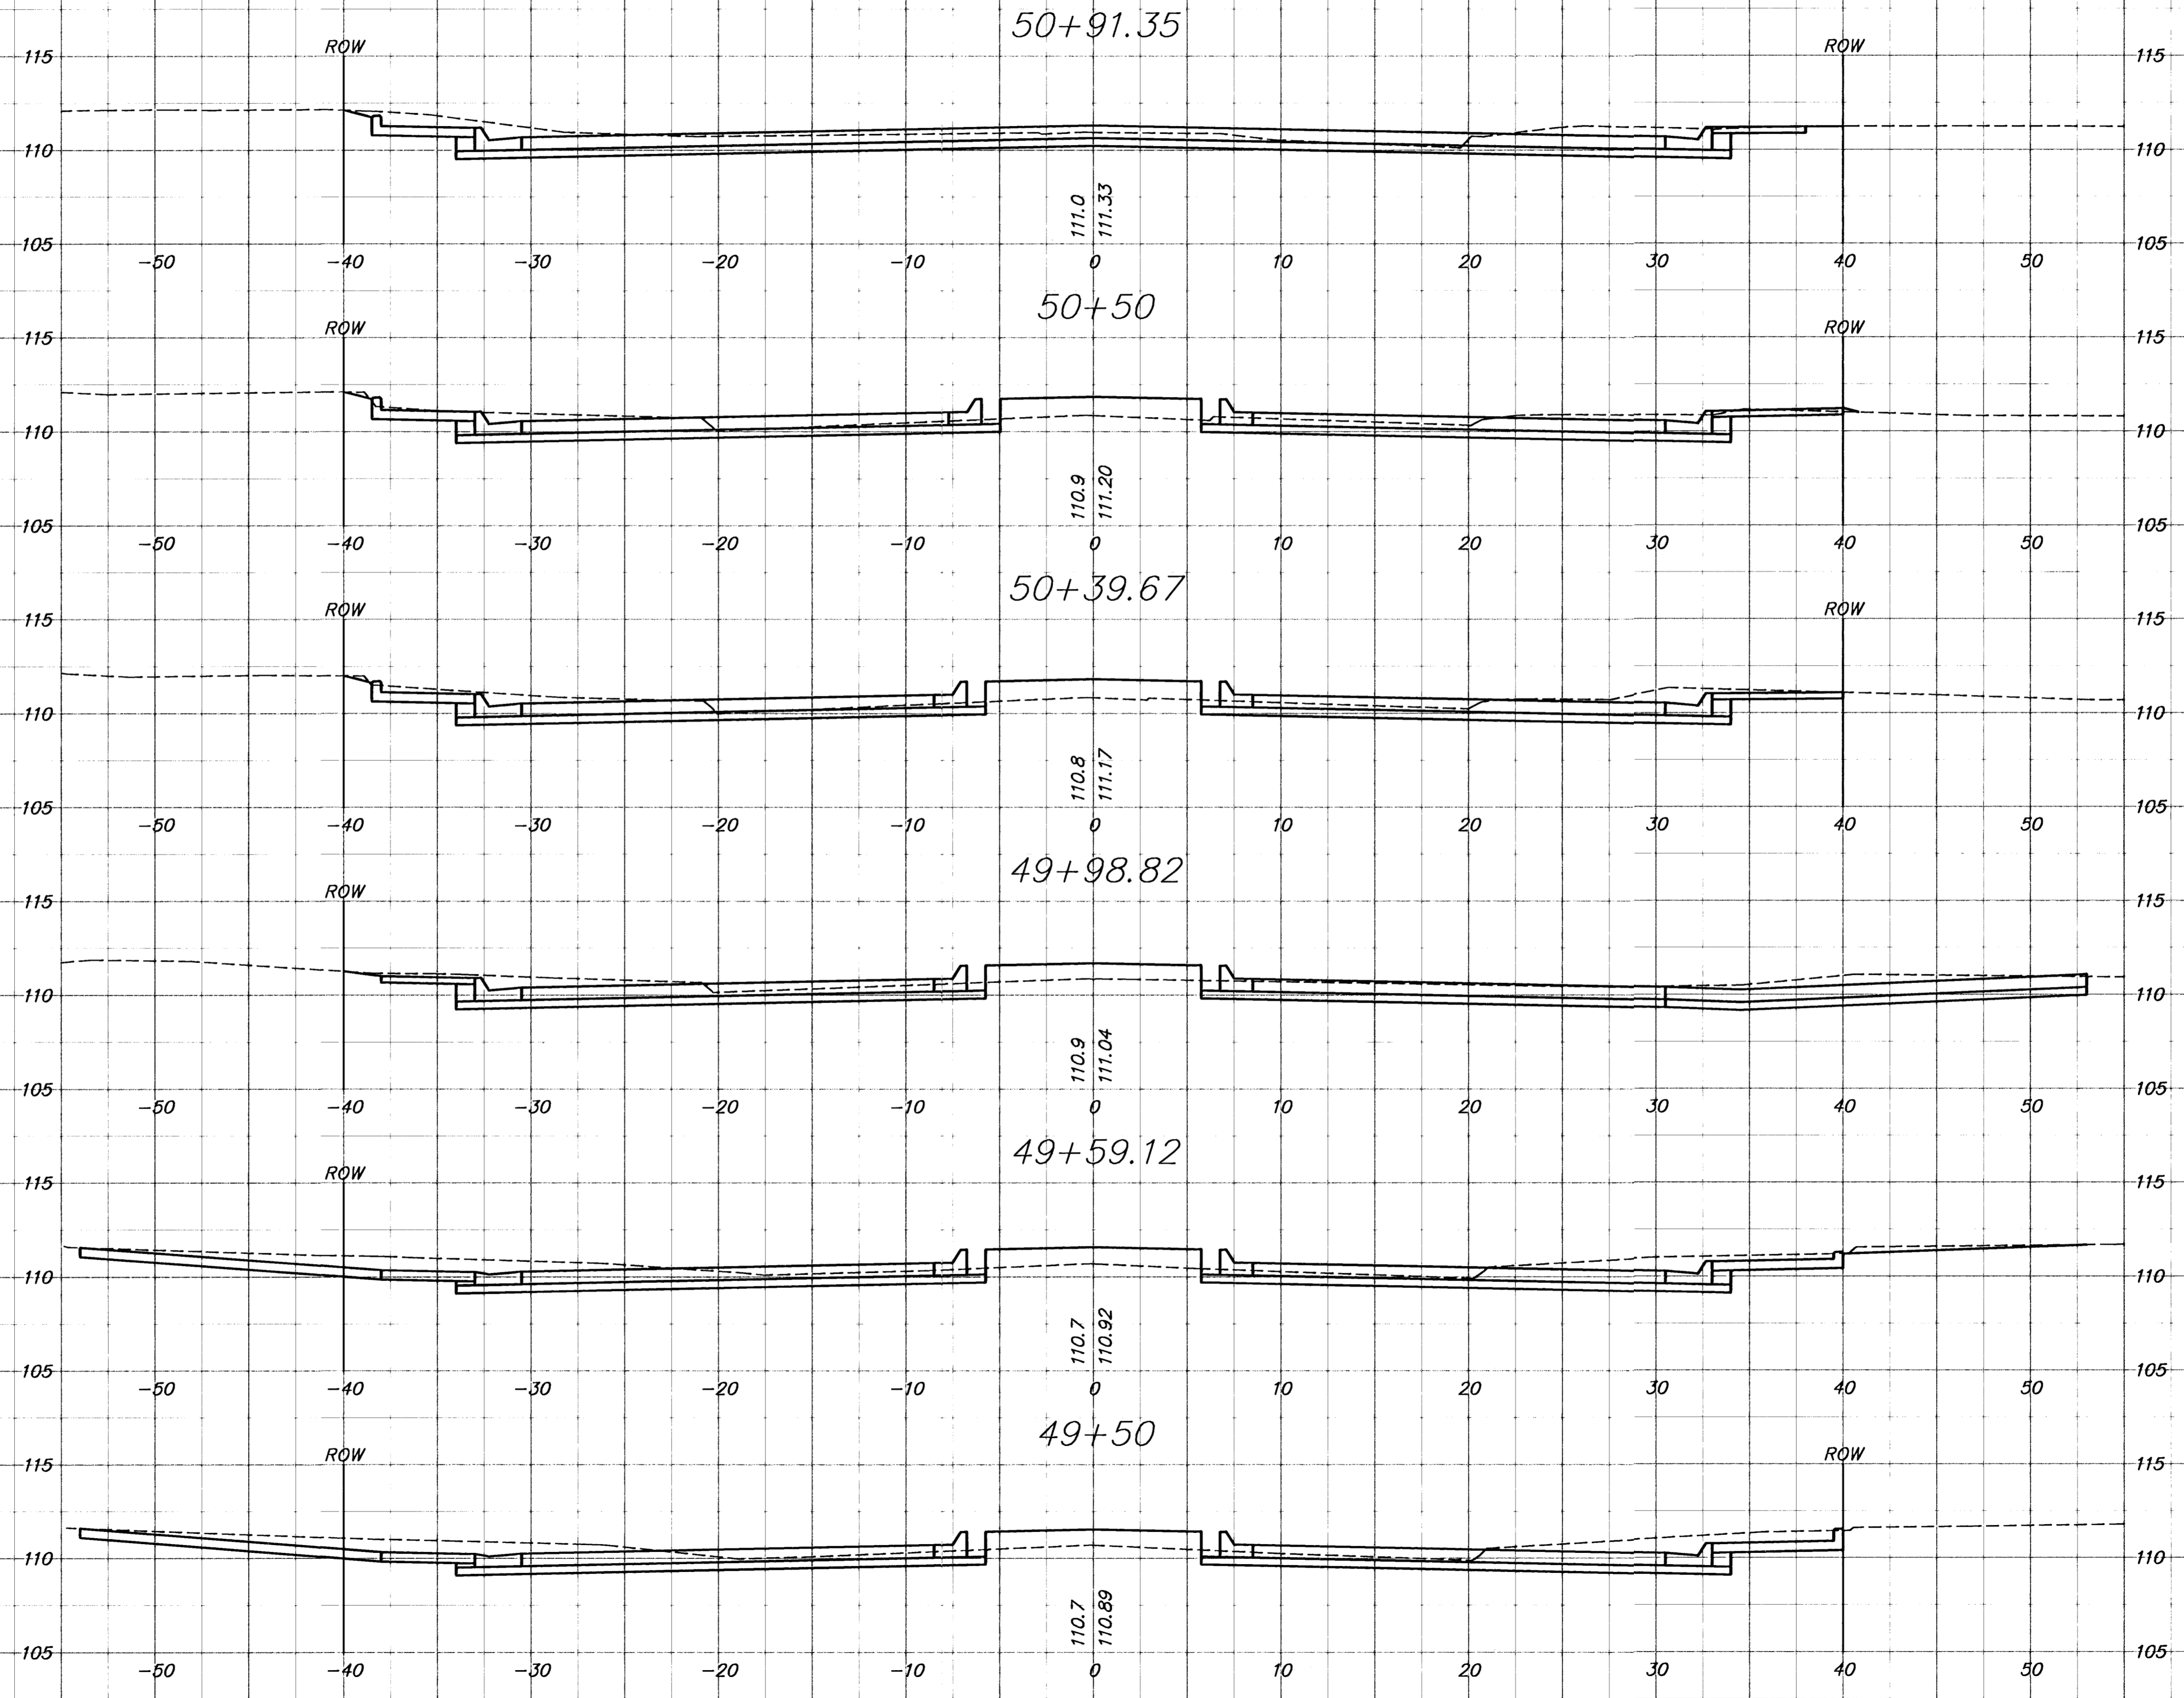

6:\CIVIL\98092\SECT\98092x13.dwg Thu Oct 25 12:01:20 2001